





4th Floor / Roof Plan (Existing)

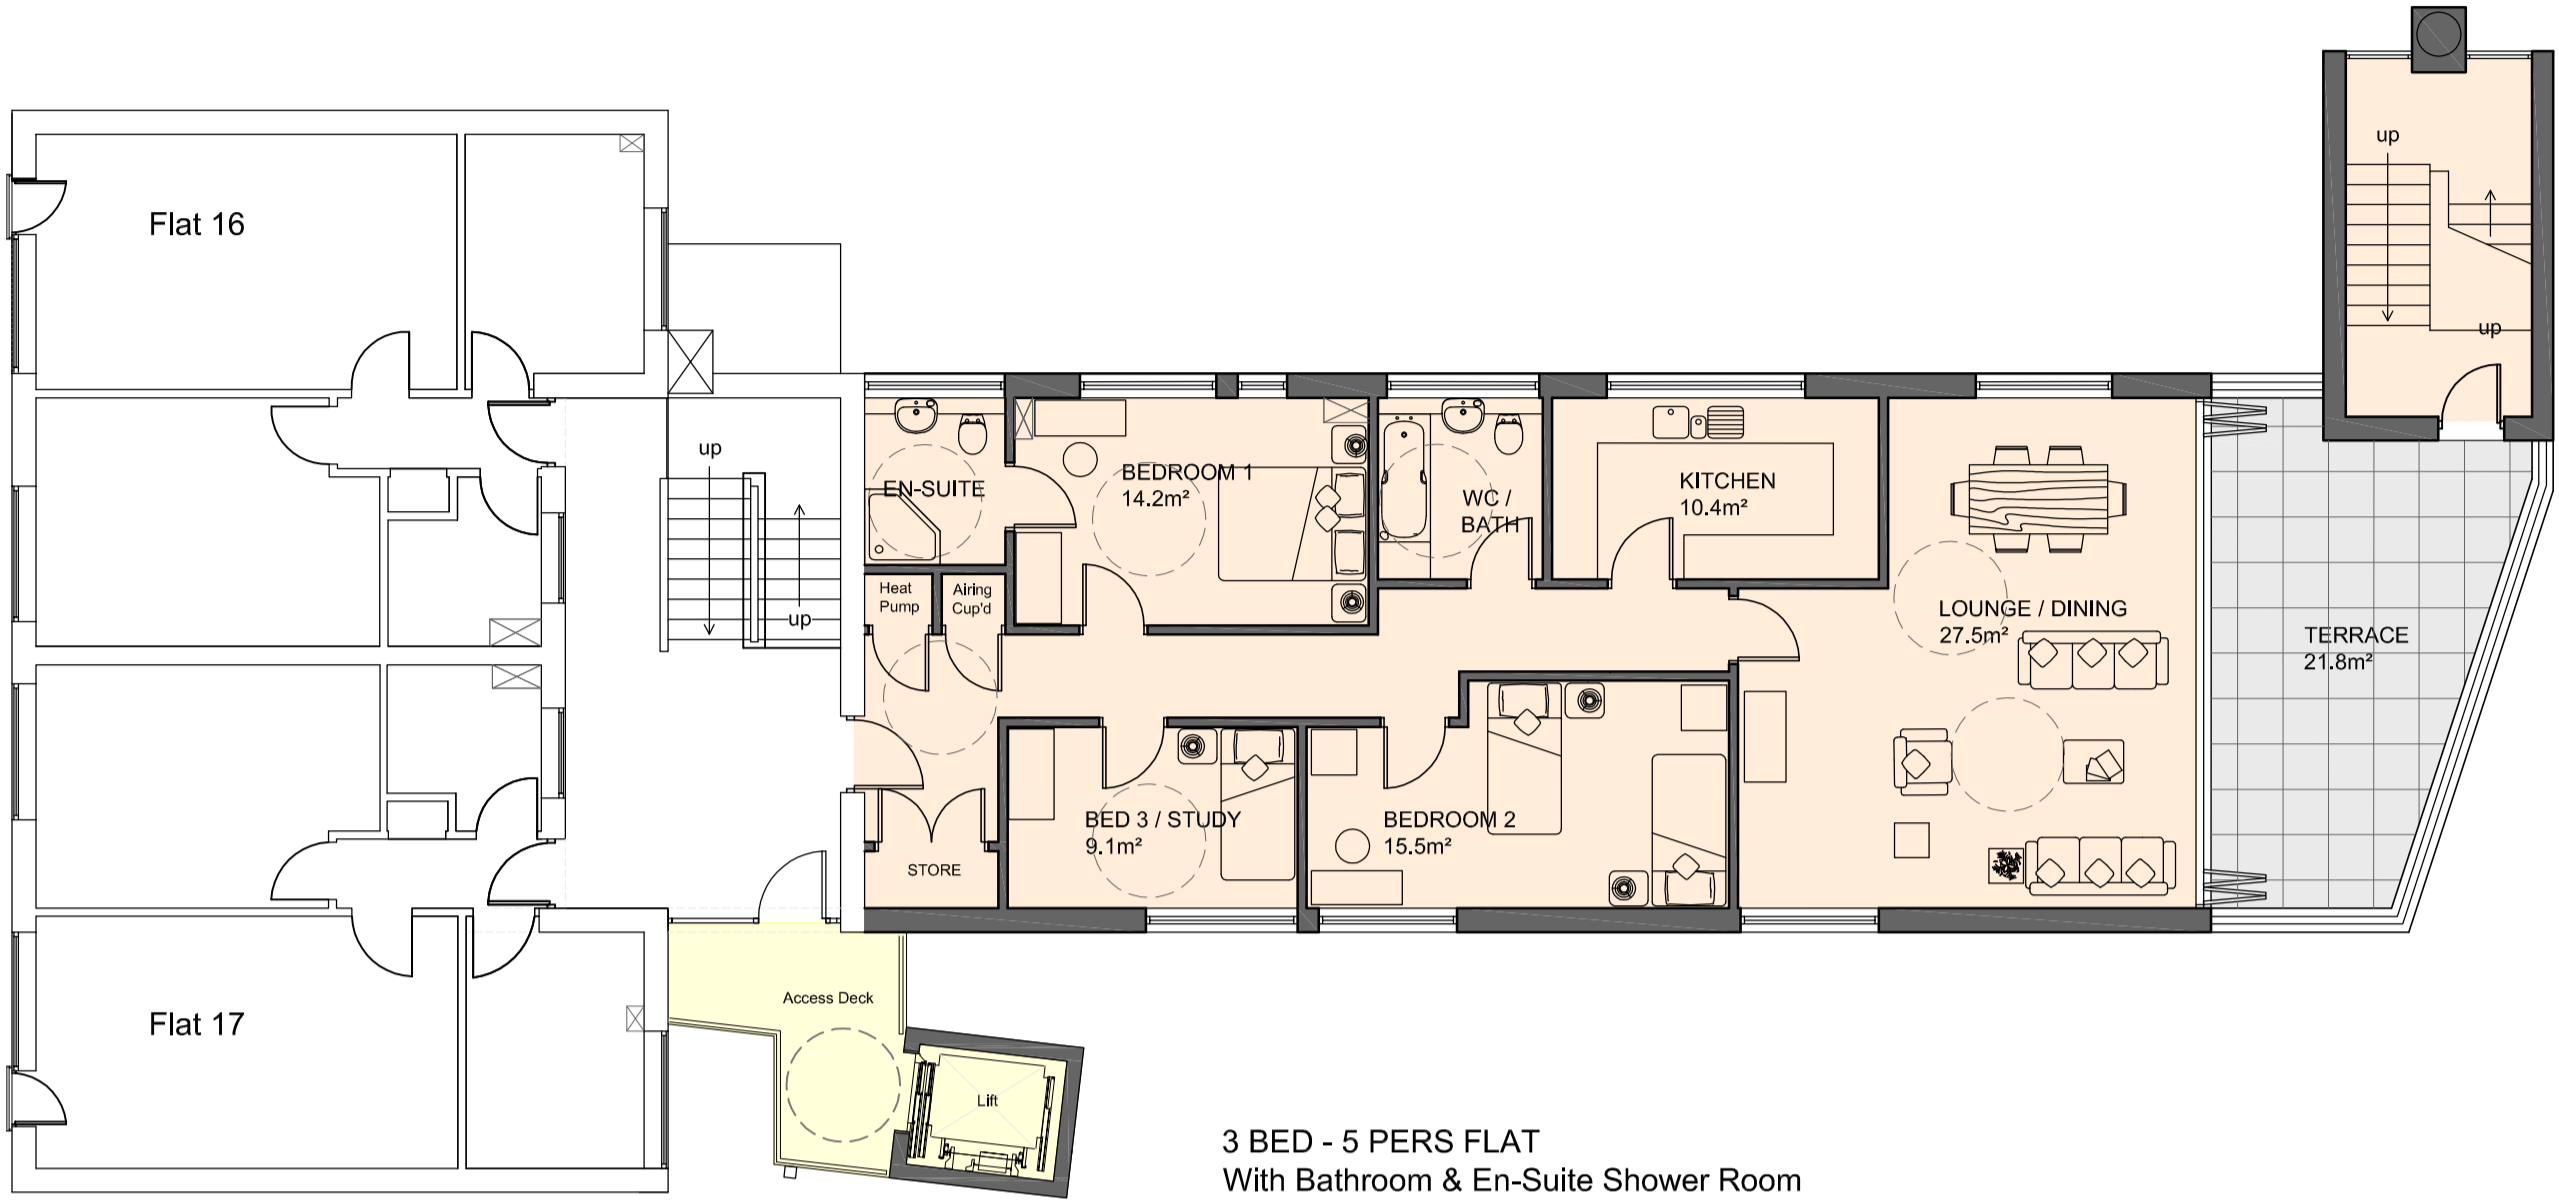

4th Floor / Penthouse Plan (Proposed)

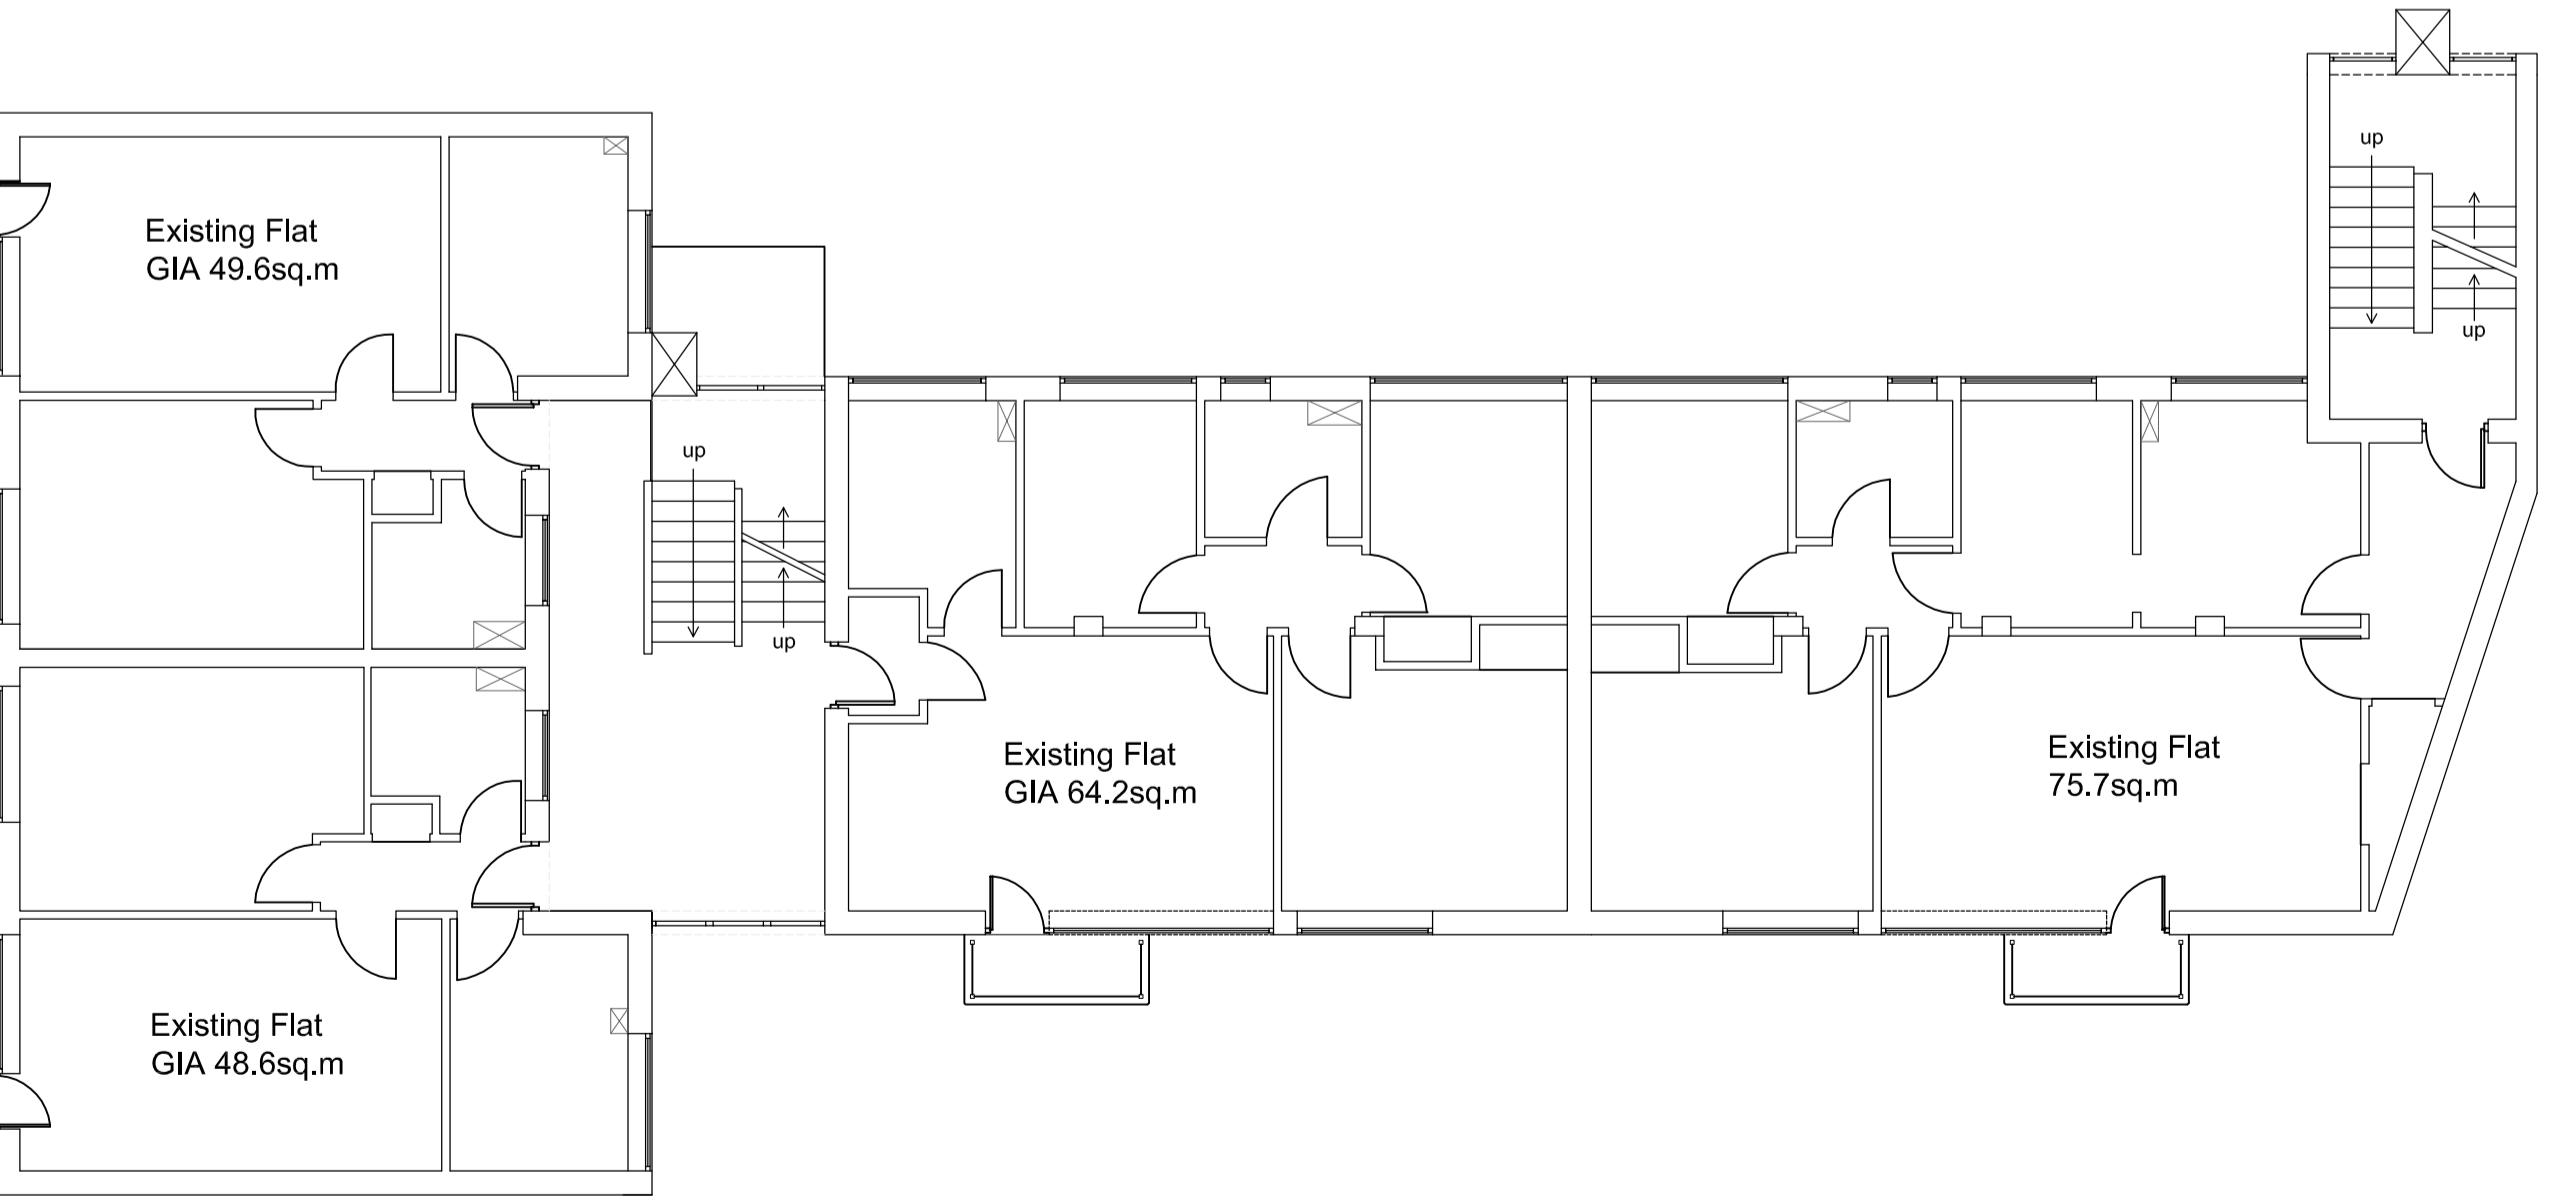

Typical Floor Plan  
1st, 2nd & 3rd Floor  
(Existing)

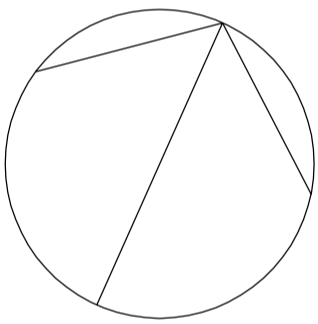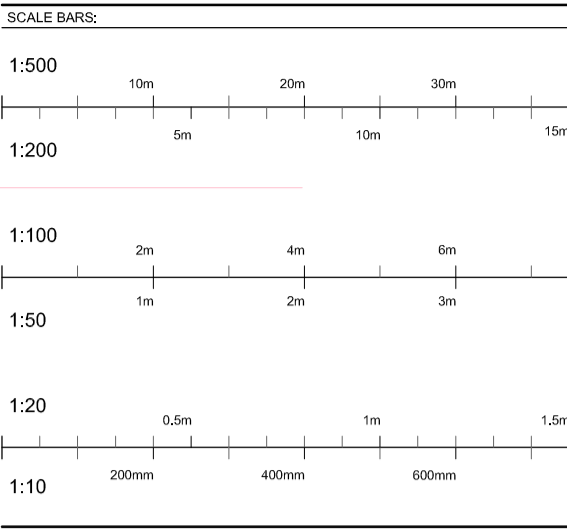

REV.	REVISION DESCRIPTION:	REV'D BY:	DATE REV'D:

**ahp**  
architecture  
with knowledge  
ahp ltd, 18 St. Johns Hill, Sevenoaks, Kent, TN13 3NP  
Tel: 01732 463916 Email: info@ahpltd.co.uk Web: www.ahpltd.co.uk

PROJECT: **ROKEBY HOUSE  
PROPOSED PENTHOUSE & LIFT**

CLIENT: **RUGBY SCHOOL ESTATES**

DRAWING TITLE: **EXISTING & PROPOSED  
FLOOR PLANS**

DRAWN BY:	DATE:	PAGE SIZE:	SCALE:
EH	01.11.11	A1	1:100
DRAWING NUMBER:		REVISION NUMBER:	
A512/100/P/04			

All dimensions to be checked on site. Any discrepancy between the drawing and other information is to be referred to AHP Architects and Surveyors Limited. This drawing is copyright.