


1 SIDE ELEVATION  
EX01 SCALE 1:50 @ A1



2 FRONT ELEVATION  
EX01 SCALE 1:50 @ A1

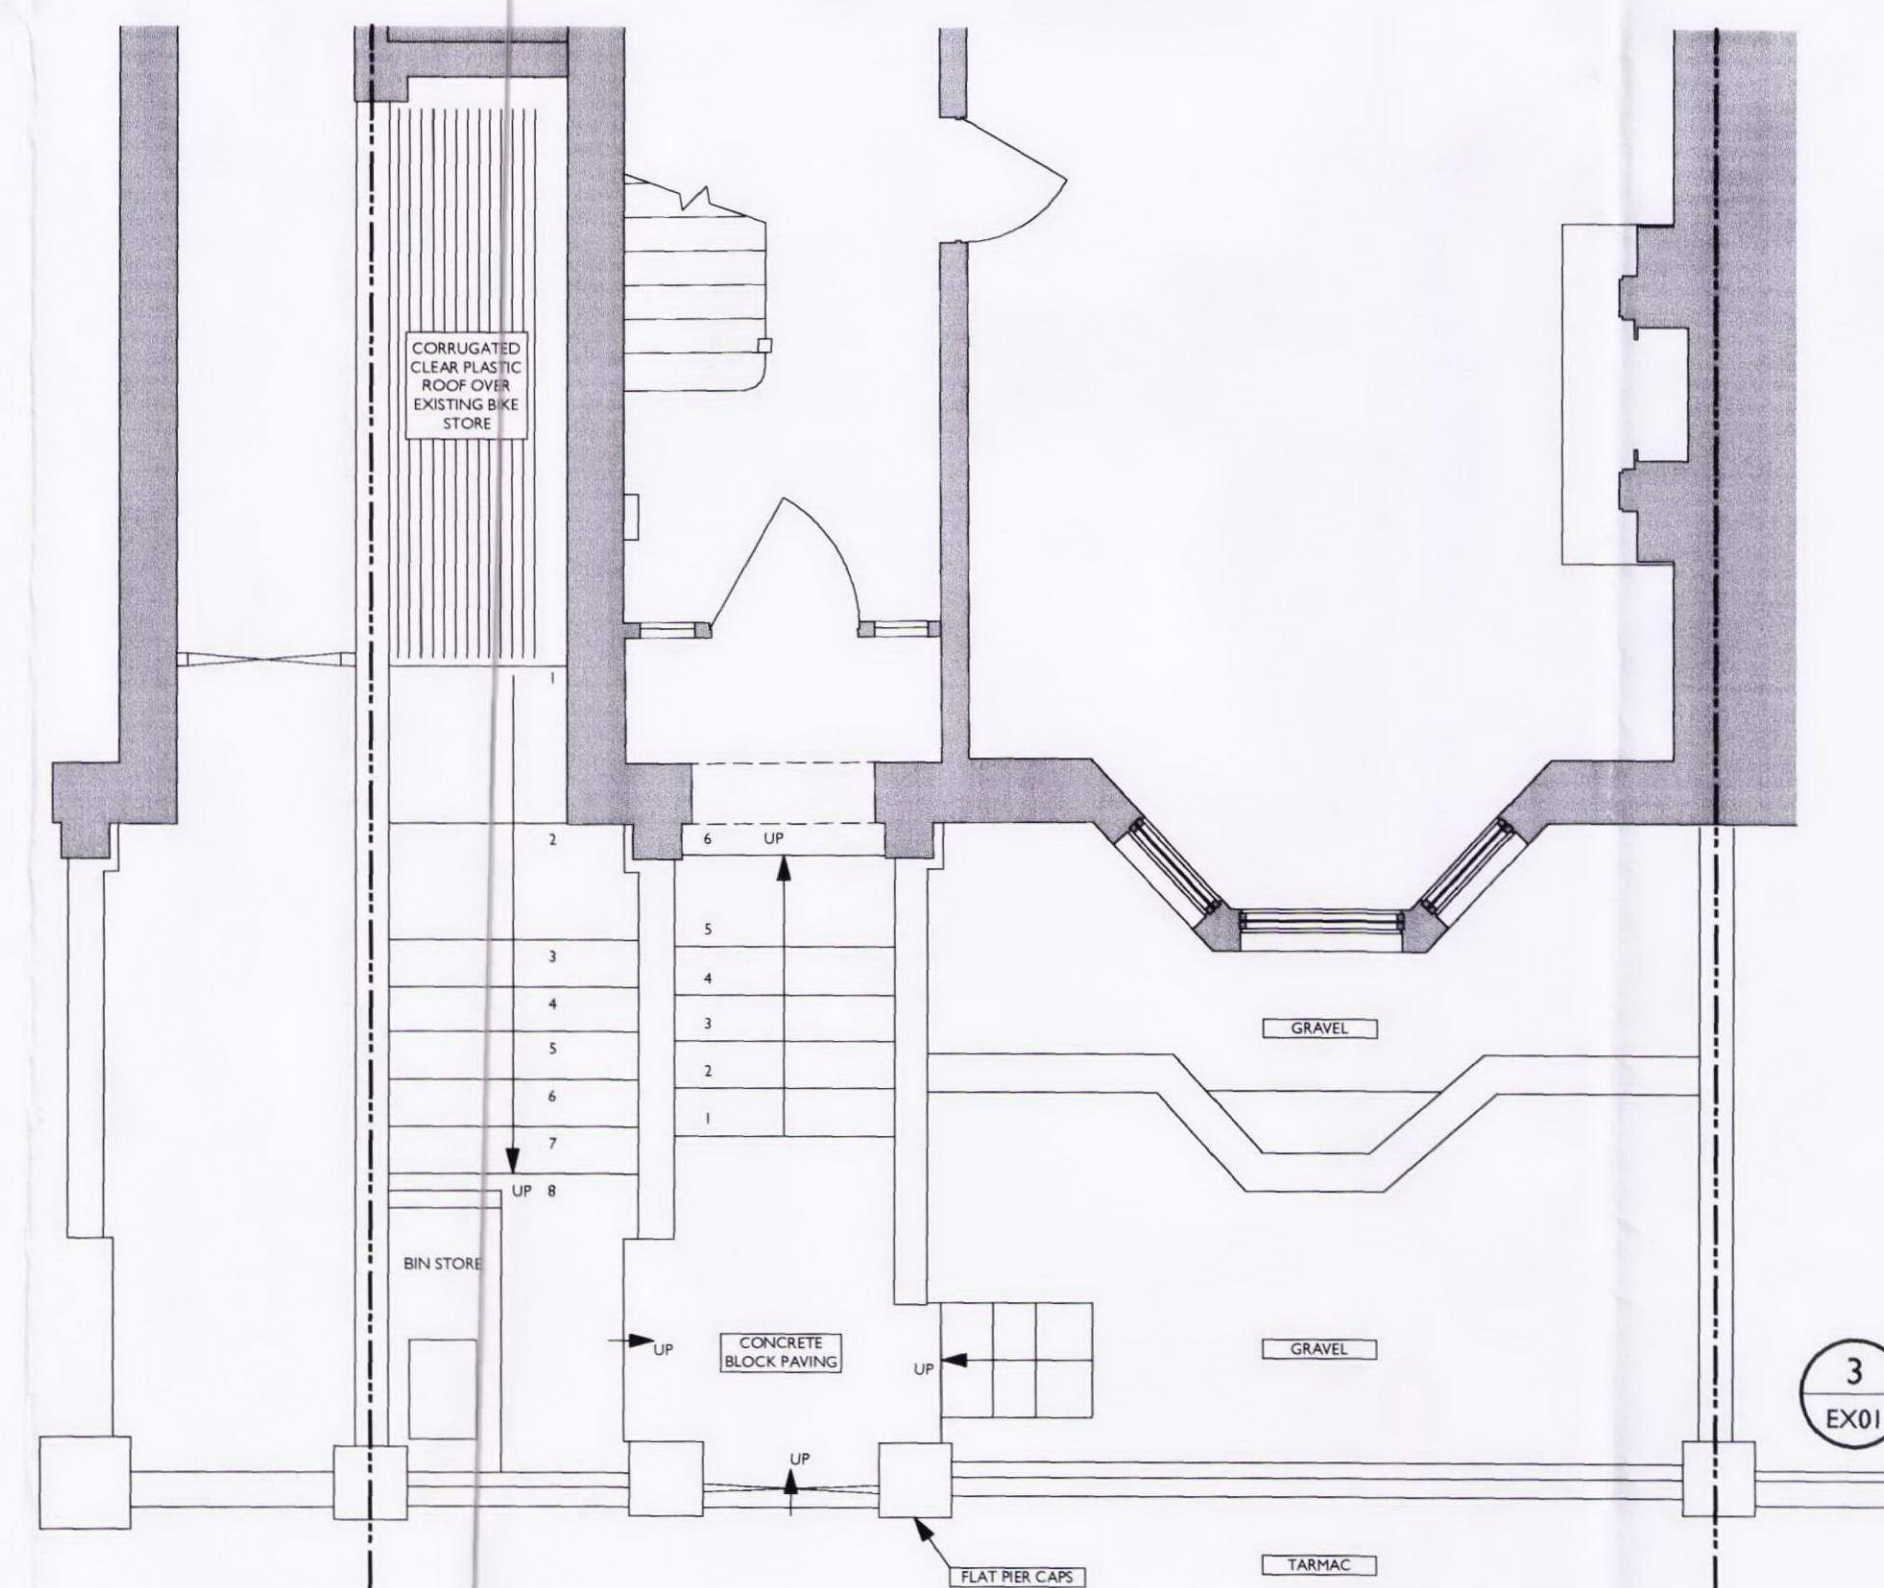

3 PLAN  
EX01 SCALE 1:50 @ A1

#### NOTES:

ALL EXISTING DIMENSIONS, LEVELS, DRAIN RUNS AND SITE CONDITIONS ARE TO BE CHECKED PRIOR TO CONSTRUCTION OR COMMENCEMENT OF SHOP DRAWINGS


ALL DISCREPANCIES OR OMISSIONS ARE TO BE REPORTED TO THE ARCHITECT

INFORM THE ARCHITECTS BEFORE ANY WORK STARTS IF THE DRAWINGS EXCEED THE QUANTITIES IN ANY WAY

THIS DRAWING IS COPYRIGHT. DO NOT REPRODUCE WITHOUT WRITTEN PERMISSION FROM THE AUTHOR

NOT FOR  
CONSTRUCTION  
PURPOSES



REVISION	DATE
 <p>Thomas de Cruz Architects/Designers 80/82 Chiswick High Road London W4 1SY +44(0)20 8995 8100 +44(0)20 8995 8133 design@thomasdecruc.com</p>	
<b>PROJECT</b> No. 3 Tanza Road	
<b>DRAWING</b> EXISTING FRONT GARDEN/ BIKE STORE ARRANGEMENT	
SCALE 1:50 @ A1	DATE APR 2012
DWG. NO. 1007 EX01	REVISION C
DRAWING STATUS FOR TENDER <input type="checkbox"/>	FOR INFORMATION <input checked="" type="checkbox"/>
	FOR CONSTRUCTION <input type="checkbox"/>