


ELEVATION TO BURGHLEY ROAD

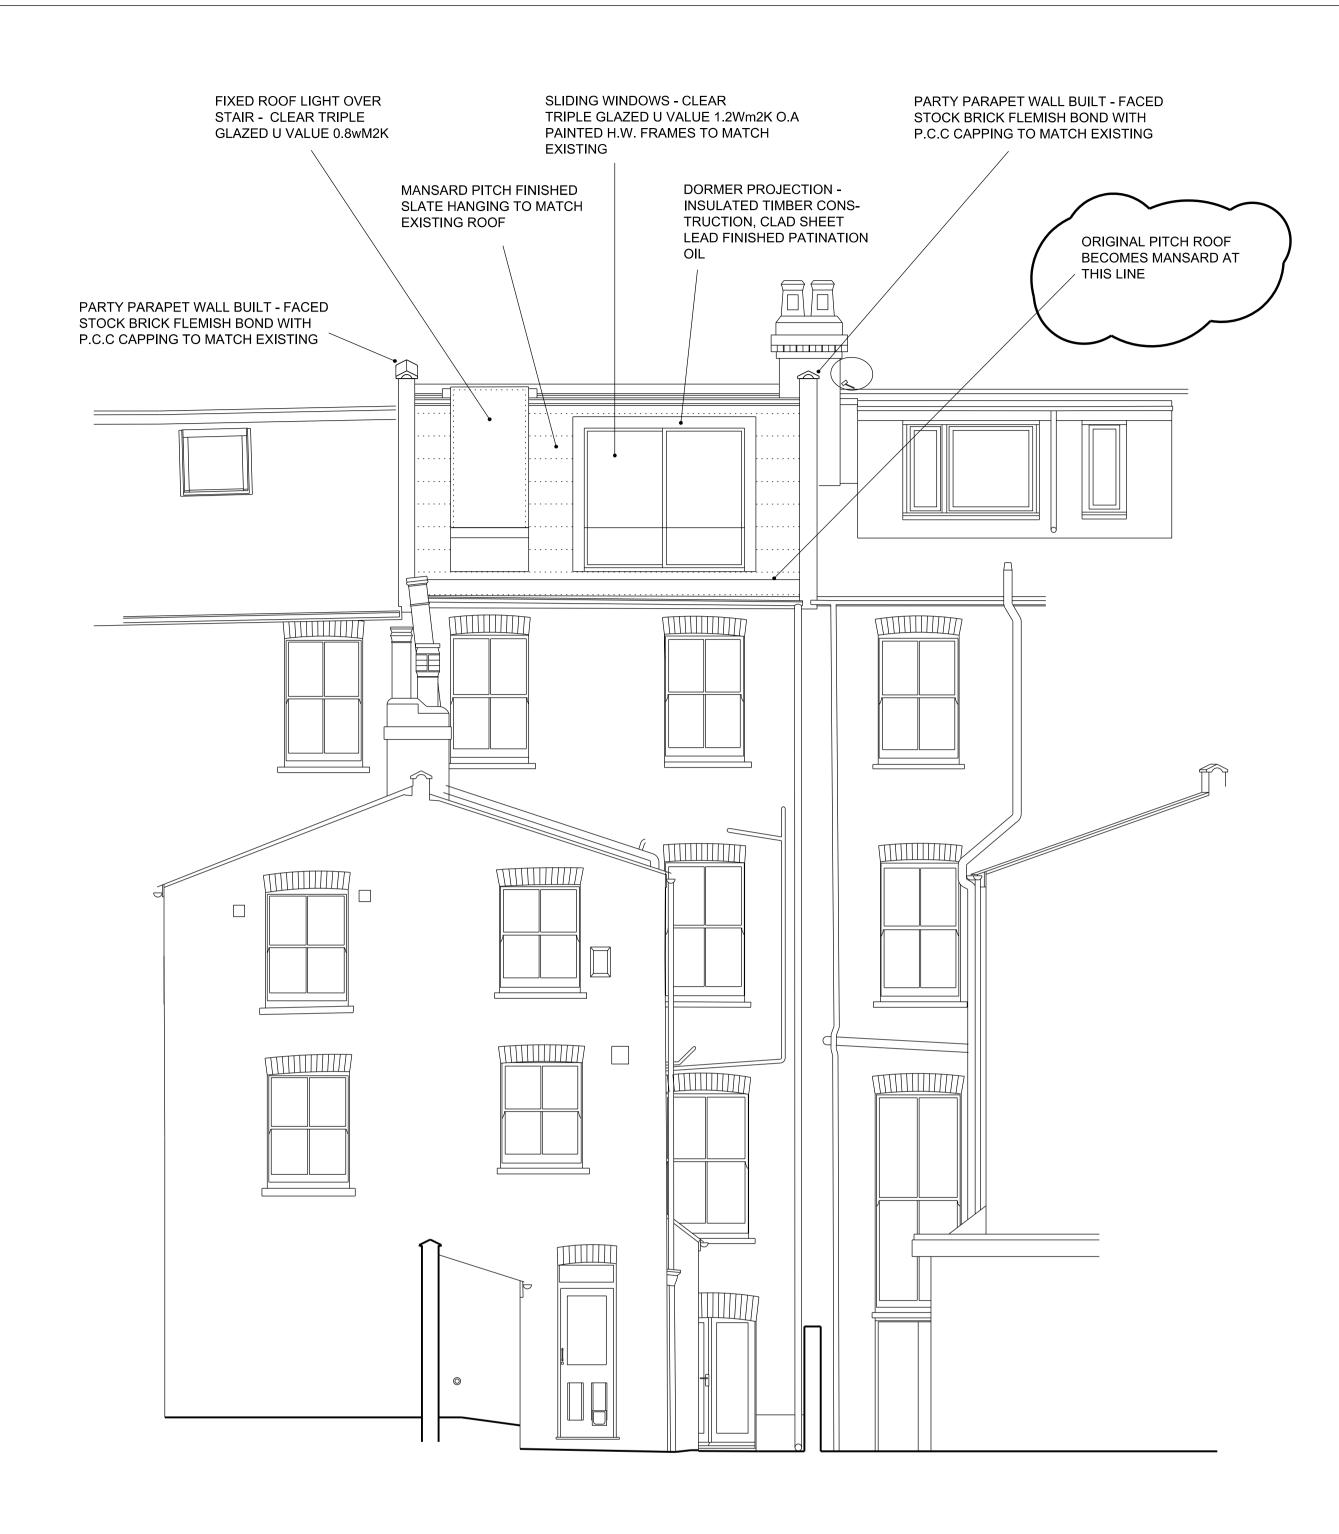

REAR ELEVATION

PLANNING SUPERVISOR:



DAVID LONG ARCHITECTS LTD

Architecture and Development Management

DAVID LONG ARCHITECTS L Architecture and Development Management Unit 1, 10A Ellingfort Road LONDON E8 3PA

Tel +44(0) 208 533 5555

fax +44(0) 208 533 6055

www.dlaltd.com

e-mail dlong@dlaltd.com

NOTES:

1. DO NOT SCALE
2. ALL DIMENSIONS ARE IN METRES OR MILIMETRES UNLESS NOTED OTHERWISE
3. ALL DISCREPANCIES TO BE NOTIFIED TO THE ARCHITECT IMMEDIATELY
4. ALL CONSTRUCTION WORK TO COMPLY WITH LOCAL AUTHORITY CODES AND BUILDING REGULATIONS, BRITISH STANDARDS AND OTHER REGULATIONS APPLICABLE TO BOTH

DESIGN AND EXECUTION OF THE WORK.

CLIENT:

SOPHY AND ADAM TOBIAS
76 BURGHLEY ROAD
LONDON
NW5 1UN

OBIAS

STRUCTURAL ENGINEERS:

BUILDING SERVICE ENGINEERS:

QUANTITY SURVEYOR:

PERMITTED DEVELOPMENT

APPLICATION

PROPOSED ELEVATIONS

SCALE: 1:50 @A1 1:100 @ A3

JOB NO: 148

DRAWING No: REVISION: ORIGINAL PAPER SIZE: AX

AX