


BASEMENT

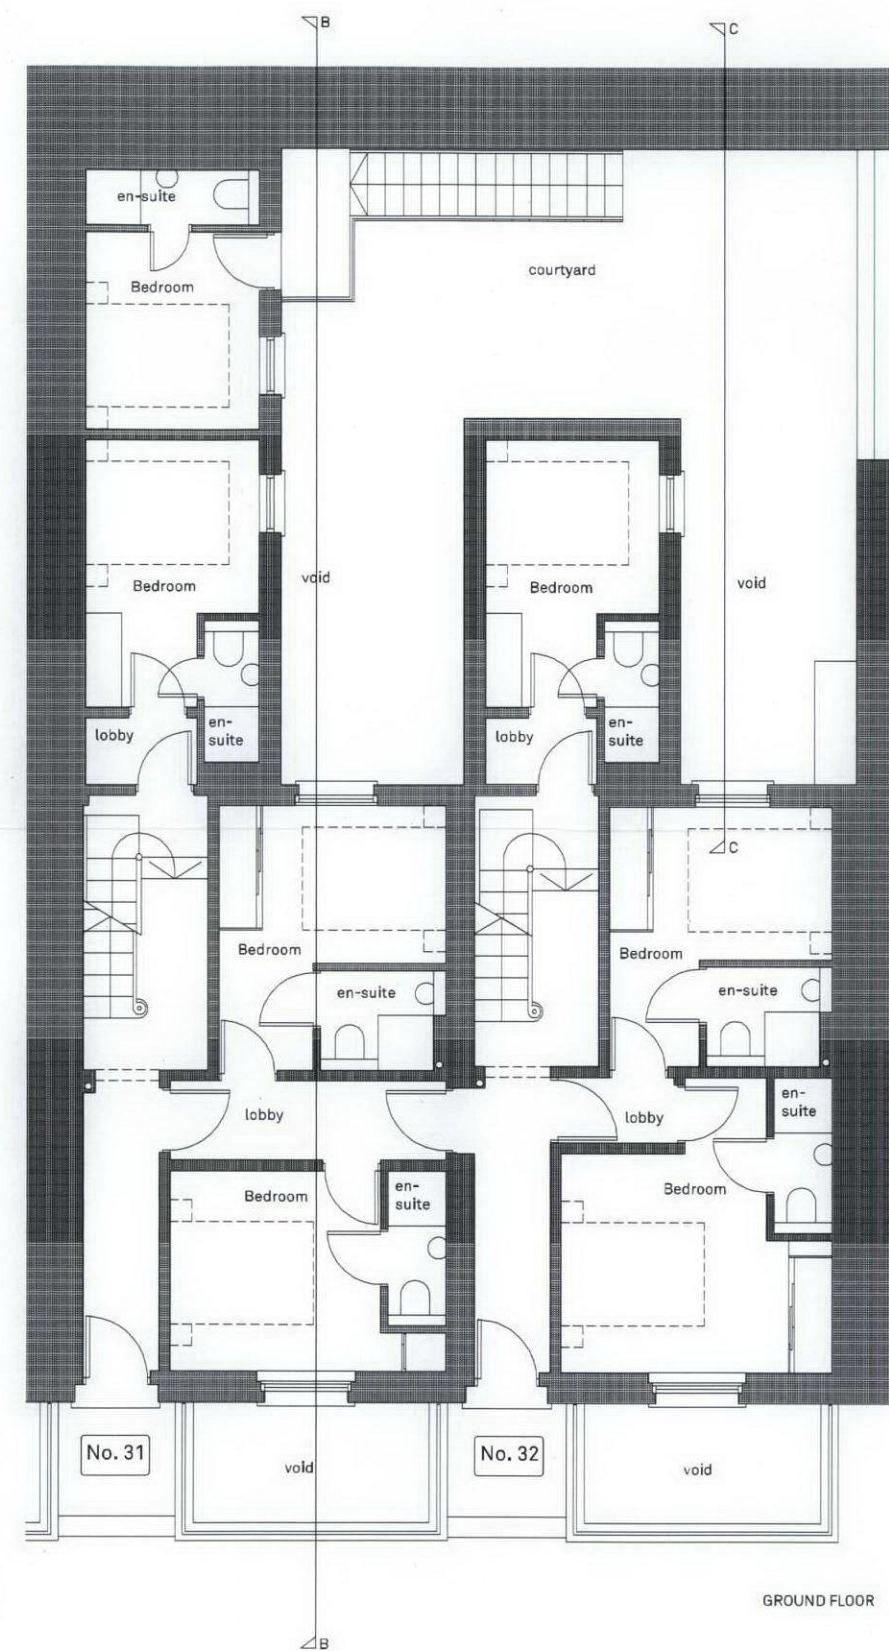

GROUND FLOOR

0 10m

Notes:

1. This drawing to be read in conjunction with all other relevant architectural structural and consultants drawings and specifications.
2. Any discrepancies between this and any other relevant drawing must be brought to the attention of the architect immediately.

4. This drawing remains the property of R O H Architects Limited and is protected by copyright.

Rev	Date	Description
A	16/12/11	rear extensions modified
B	22/12/11	rear window location adjusted; vaults, boilers added
C	26/1/12	green roofs, bin store, ambulant disabled WCs amendments
D	16/4/12	rear extension reduction

Client  
G + A GORRARA LTD

Project  
31-32 ARGYLE SQUARE  
LONDON WC1H 8AP

Title  
PROPOSED  
BASEMENT AND GROUND FLOOR PLANS

Job No	Dwg No	Rev	Stage
11024	PL-1100	D	-
Date	Scale	Drwn	Chkd
NOV 11	1:50 @ A1 1:100 @ A3	ROH	-



R O H ARCHITECTS

25 Lonsdale Road  
London NW6 6RA

Tel +44 (0)20 7372 7576  
Fax +44 (0)20 7372 0076

info@roh-architects.com

www.roh-architects.com