


EXISTING REAR ELEVATION

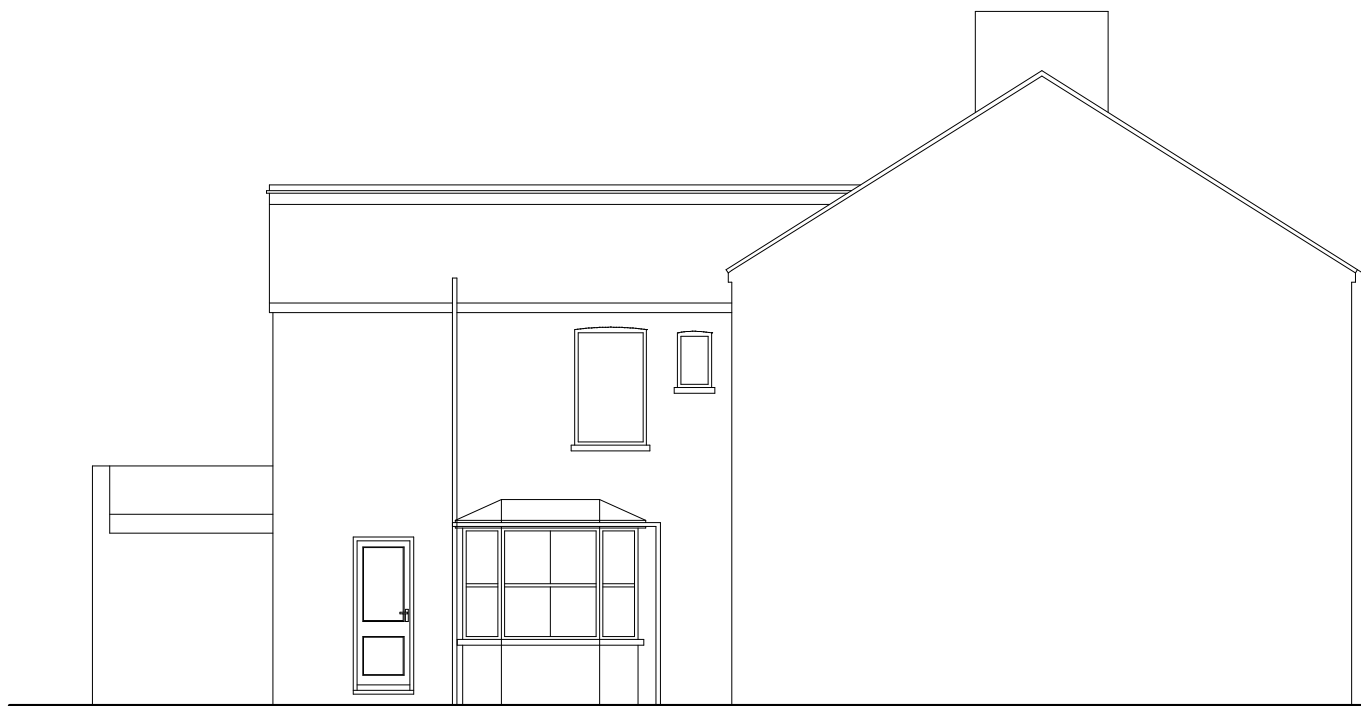

EXISTING SIDE ELEVATION

DRAFT PLANS SUBJECT TO
PLANNING & BUILDING
REGULATIONS APPROVAL
AND ALL OTHER STATUTORY
AGREEMENTS
I.E ALL PARTY WALL AND
BUILD OVER AGREEMENTS

CHURLEY & ASSOCIATES <i>Building Surveyors</i> <i>Party Wall Surveyors, Property Consultants</i> <i>Architectural Design and Development Consultants</i> <small>716 EASTERN AVENUE, NEWBURY PARK, ILFORD, ESSEX IG2 6PE. TEL. 020 8518 5100 FAX. 020 8518 4480 churleysurveys@aol.com</small>	
CLIENT Mr N Grant	
TITLE Existing Elevations 20 Solent Road London NW6	
DRAWING No. G9820/3	SCALE 1:100 On A3
DATE FEB 12	BY TF
REVISION	
© THIS DRAWING IS COPYRIGHT AND THE PROPERTY OF CHURLEY & ASSOCIATES. IT MAY NOT BE COPIED OR DISCLOSED TO ANY THIRD PARTY FOR ANY PURPOSE EXCEPT AS AUTHORISED IN WRITING BY CHURLEY & ASSOCIATES.	