


EXISTING ROOF PLAN

DRAFT PLANS SUBJECT TO
PLANNING & BUILDING
REGULATIONS APPROVAL
AND ALL OTHER STATUTORY
AGREEMENTS
I.E ALL PARTY WALL AND
BUILD OVER AGREEMENTS

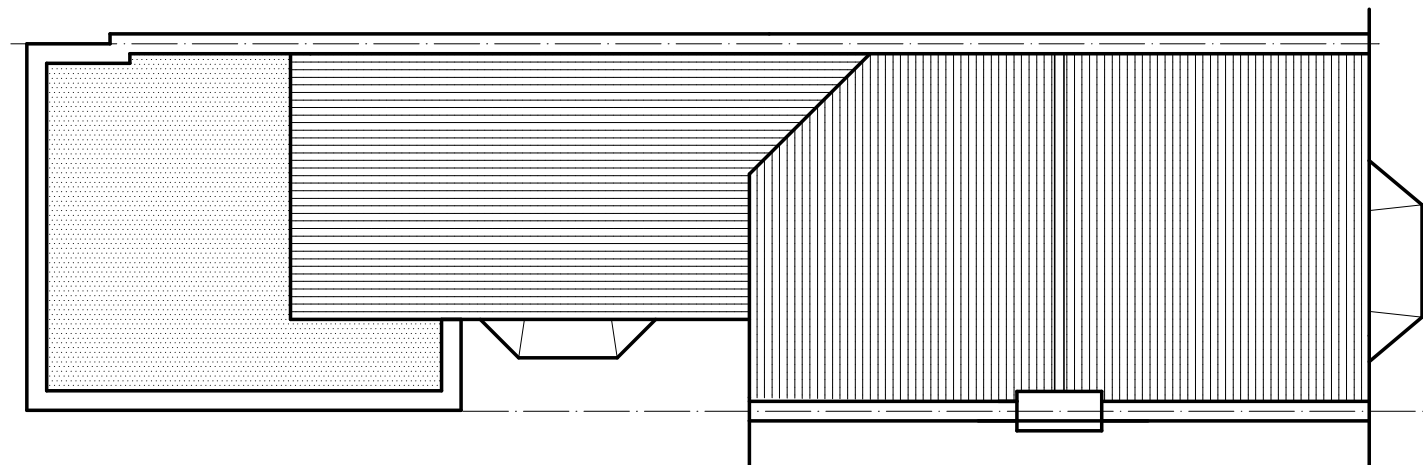

PROPOSED ROOF PLAN

CHURLEY & ASSOCIATES
Building Surveyors

*Party Wall Surveyors, Property Consultants
Architectural Design and Development Consultants*
716 EASTERN AVENUE, NEWBURY PARK, ILFORD, ESSEX IG2 6PE.
TEL. 020 8518 5100 FAX. 020 8518 4480
churleysurveys@aol.com

CLIENT Mr N Grant

TITLE Roof Plan
Ground Floor Of
20 Solent Road
London NW6

DRAWING No.	SCALE
G9820/5	1:100 On A3

DATE	BY
FEB 12	TF

REVISION

© THIS DRAWING IS COPYRIGHT AND THE PROPERTY OF
CHURLEY & ASSOCIATES. IT MAY NOT BE COPIED OR
DISCLOSED TO ANY THIRD PARTY FOR ANY PURPOSE EXCEPT
AS AUTHORISED IN WRITING BY CHURLEY & ASSOCIATES.