


0 1 2 3 4 5m


SCALE 1:50  
WHEN PRINTED ON A1 SIZE PAPER  
SCALE 1:100  
WHEN PRINTED ON A3 SIZE PAPER



EXISTING GROUND FLOOR PLAN

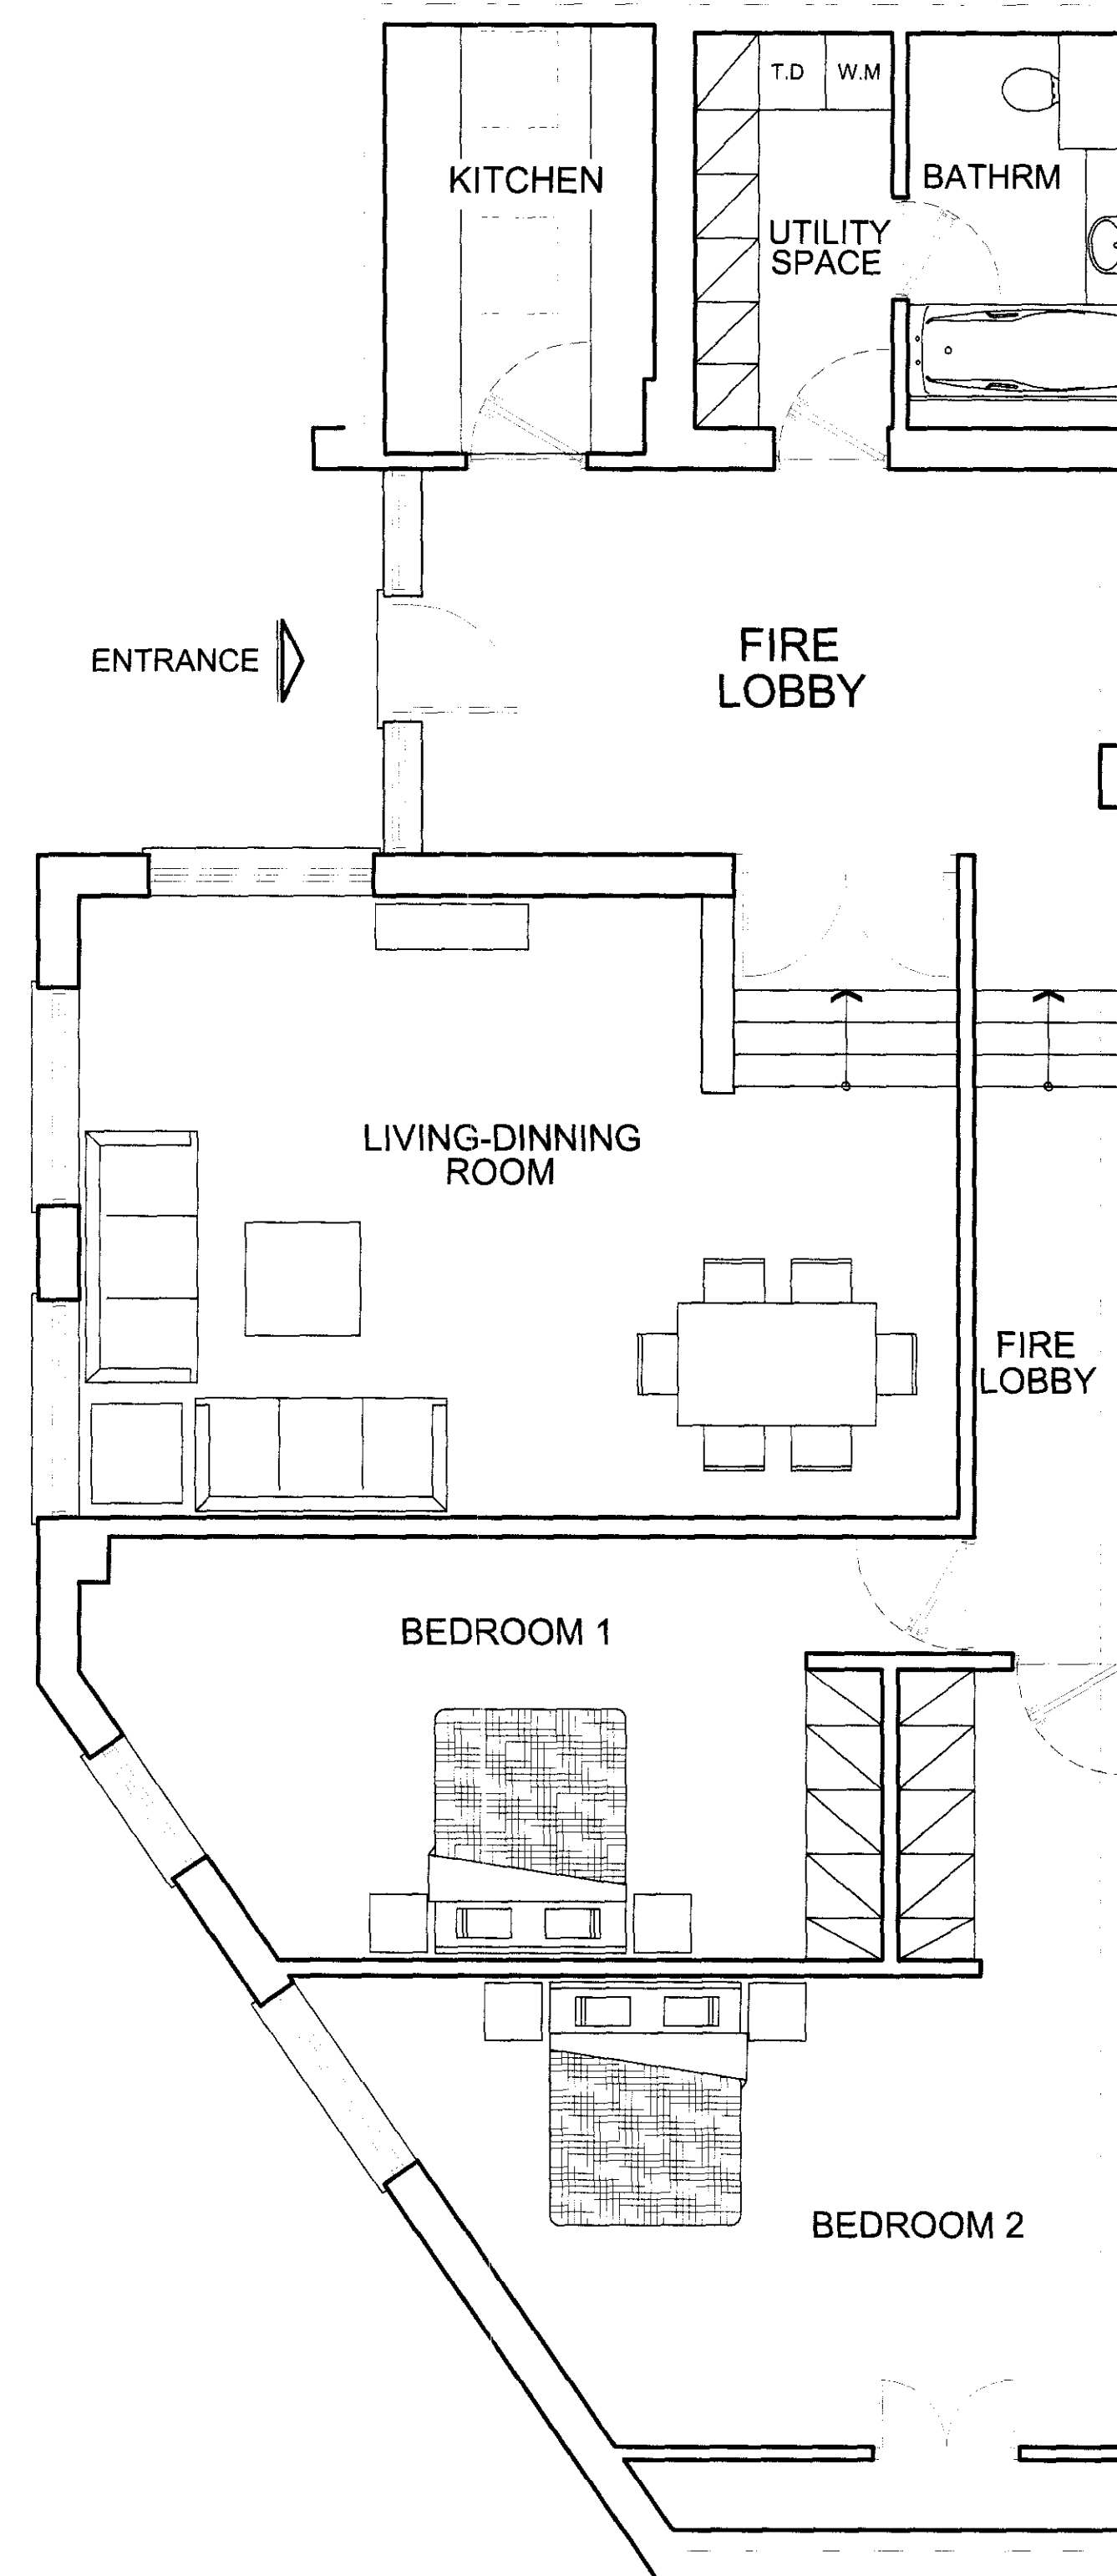

PROPOSED GROUND FLOOR PLAN

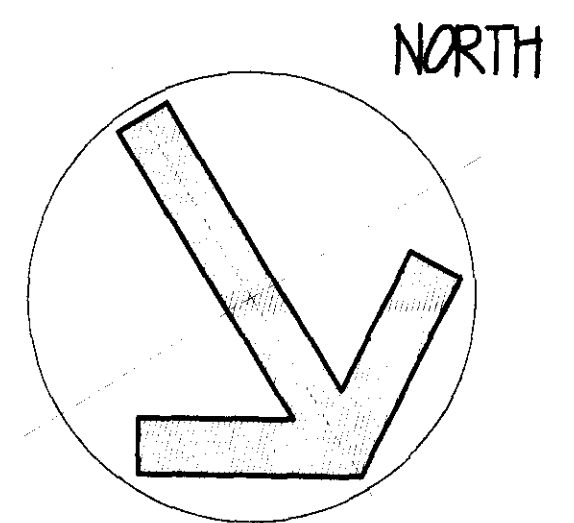

**IMPORTANT NOTE**  
ALL DIMENSIONS TO BE CONFIRMED ON SITE  
ALL FINAL DIMENSIONS MUST BE CONFIRMED WITH  
THE ARCHITECT BEFORE WORK PROCEEDS  
ANY DIMENSIONAL DISCREPANCIES MUST ALSO BE REFERRED  
TO THE ARCHITECT WHOSE DECISION IS FINAL AND BINDING

A | 01/2012 | A | PLANNING DRAWINGS

**INTERARCHITECT.ORG**

CHARTERED ARCHITECTS - PLANNERS

STUDIO: 38 FORESTDALE, SOUTHGATE, LONDON N14 7DY  
T: 020 8440 1560 F: 020 8351 0026 Em: interarchitect@virginmedia.com

ARCHITECT:

MICHAEL HAPESHIS  
BA(Hon's), DipArch(Hon's), RIBA, ARB, ETEK

STRUCTURAL ENGINEER

BUILDING SERVICES ENGINEER

QUANTITY SURVEYOR

DRAWING TITLE

EXISTING AND PROPOSED GROUND FLOOR PLAN

PROJECT TITLE / CLIENT

RESIDENTIAL CONVERSION AT  
45 HOLMES ROAD, LONDON NW5 3AN

CLIENTS: ROBERTO ORSI

Job No: DRAWING NO

10-1 101

Scale DATE DRAWN CHECKED

1:50 26.03.2012 V.STEFANO M.HAPESHIS