


185 SUMATRA ROAD; ADJOINING PROPERTY; RECENT FULL DEPTH TWO STOREY EXTENSION - CONSENT no.2005/3531/P

189 SUMATRA ROAD; ADJOINING PROPERTY; EXISTING SINGLE STOREY REAR EXTENSION

**Rear Elevation : Proposed**  
Scale 1:50

View from Footpath

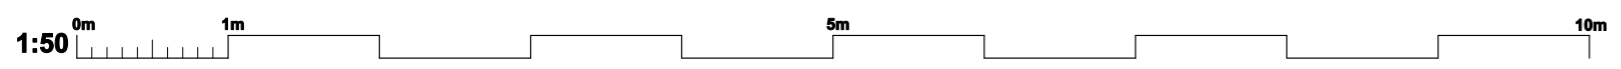

**Job:** 187 Sumatra Road - Rear Extension  
**Client:** Ms Hamideh Guest  
**Title:** Rear Elevation : Proposed  
**Scale:** 1 : 50 @ A3  
 Drawing No: **12/01/10**  
 Rev: **B**  
 Drawn by: NB  
 Date: 12/04/12