



ALL TIMBER TO BE A MINIMUM OF GRADE C24


For water/damp proofing of the structure refer to the Architect's drawings.

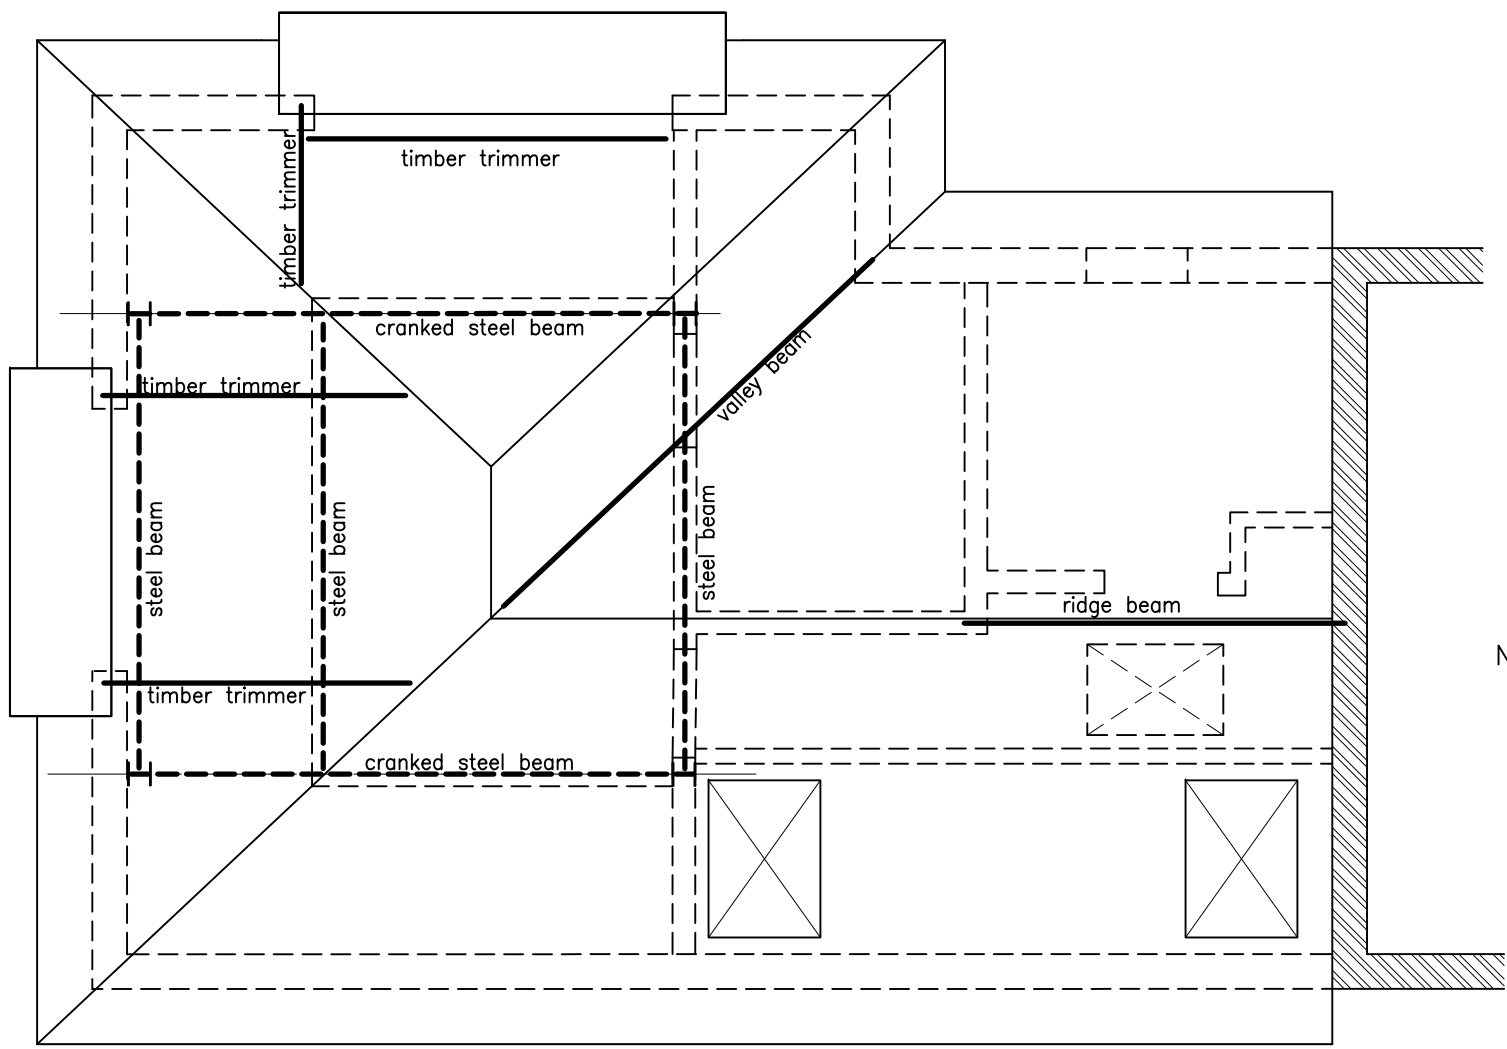

Roof Plan

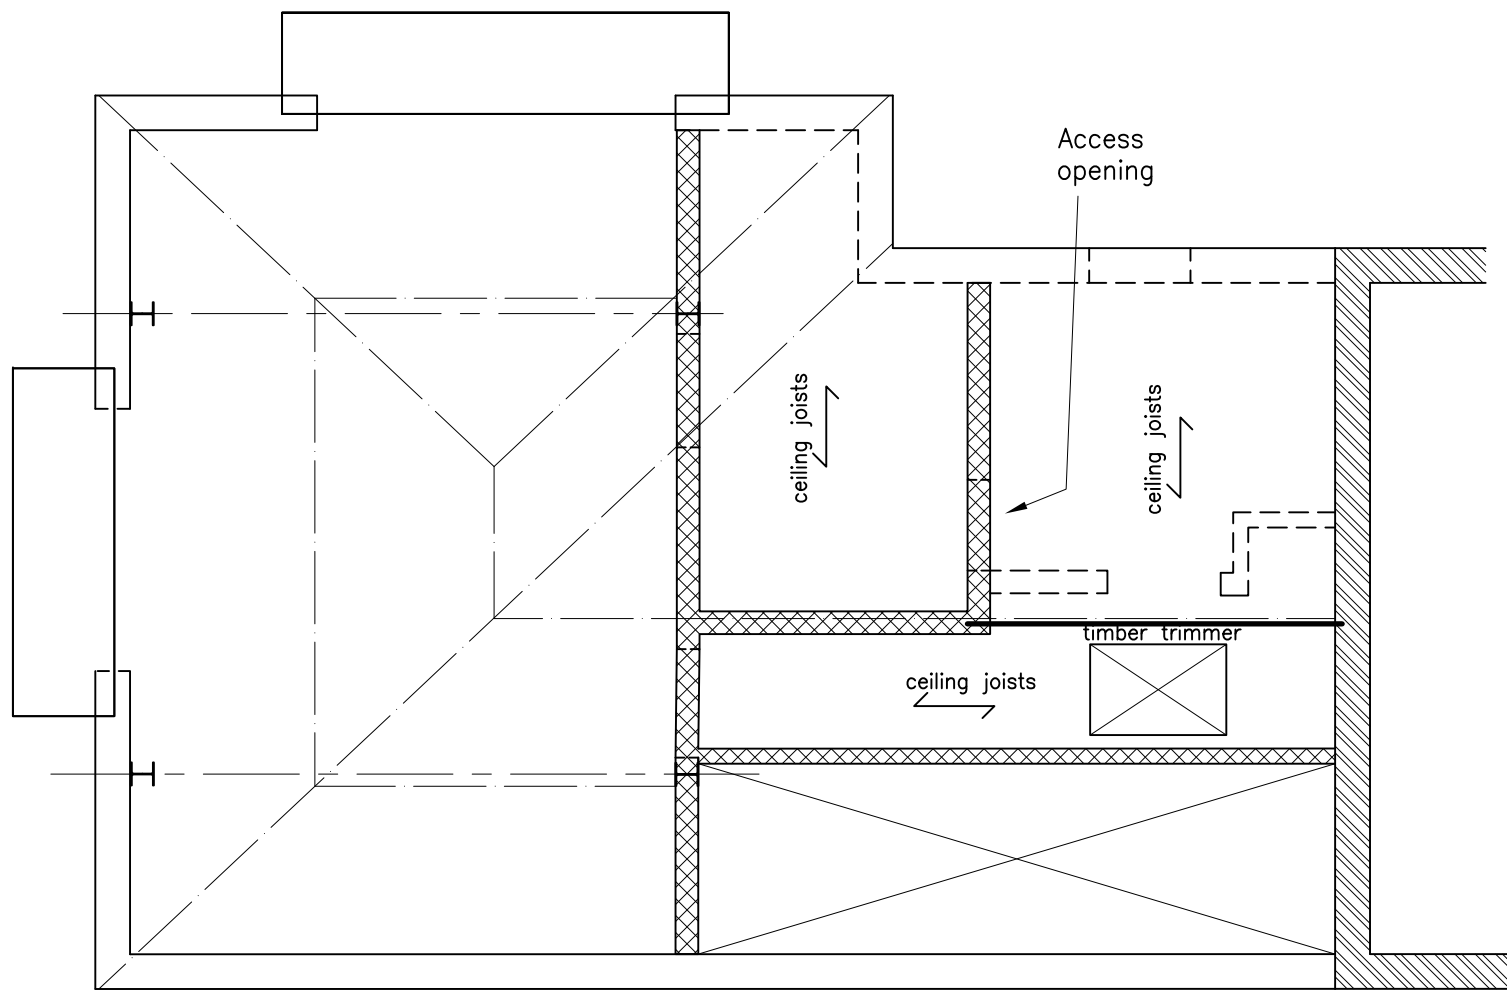

Ceiling Plan

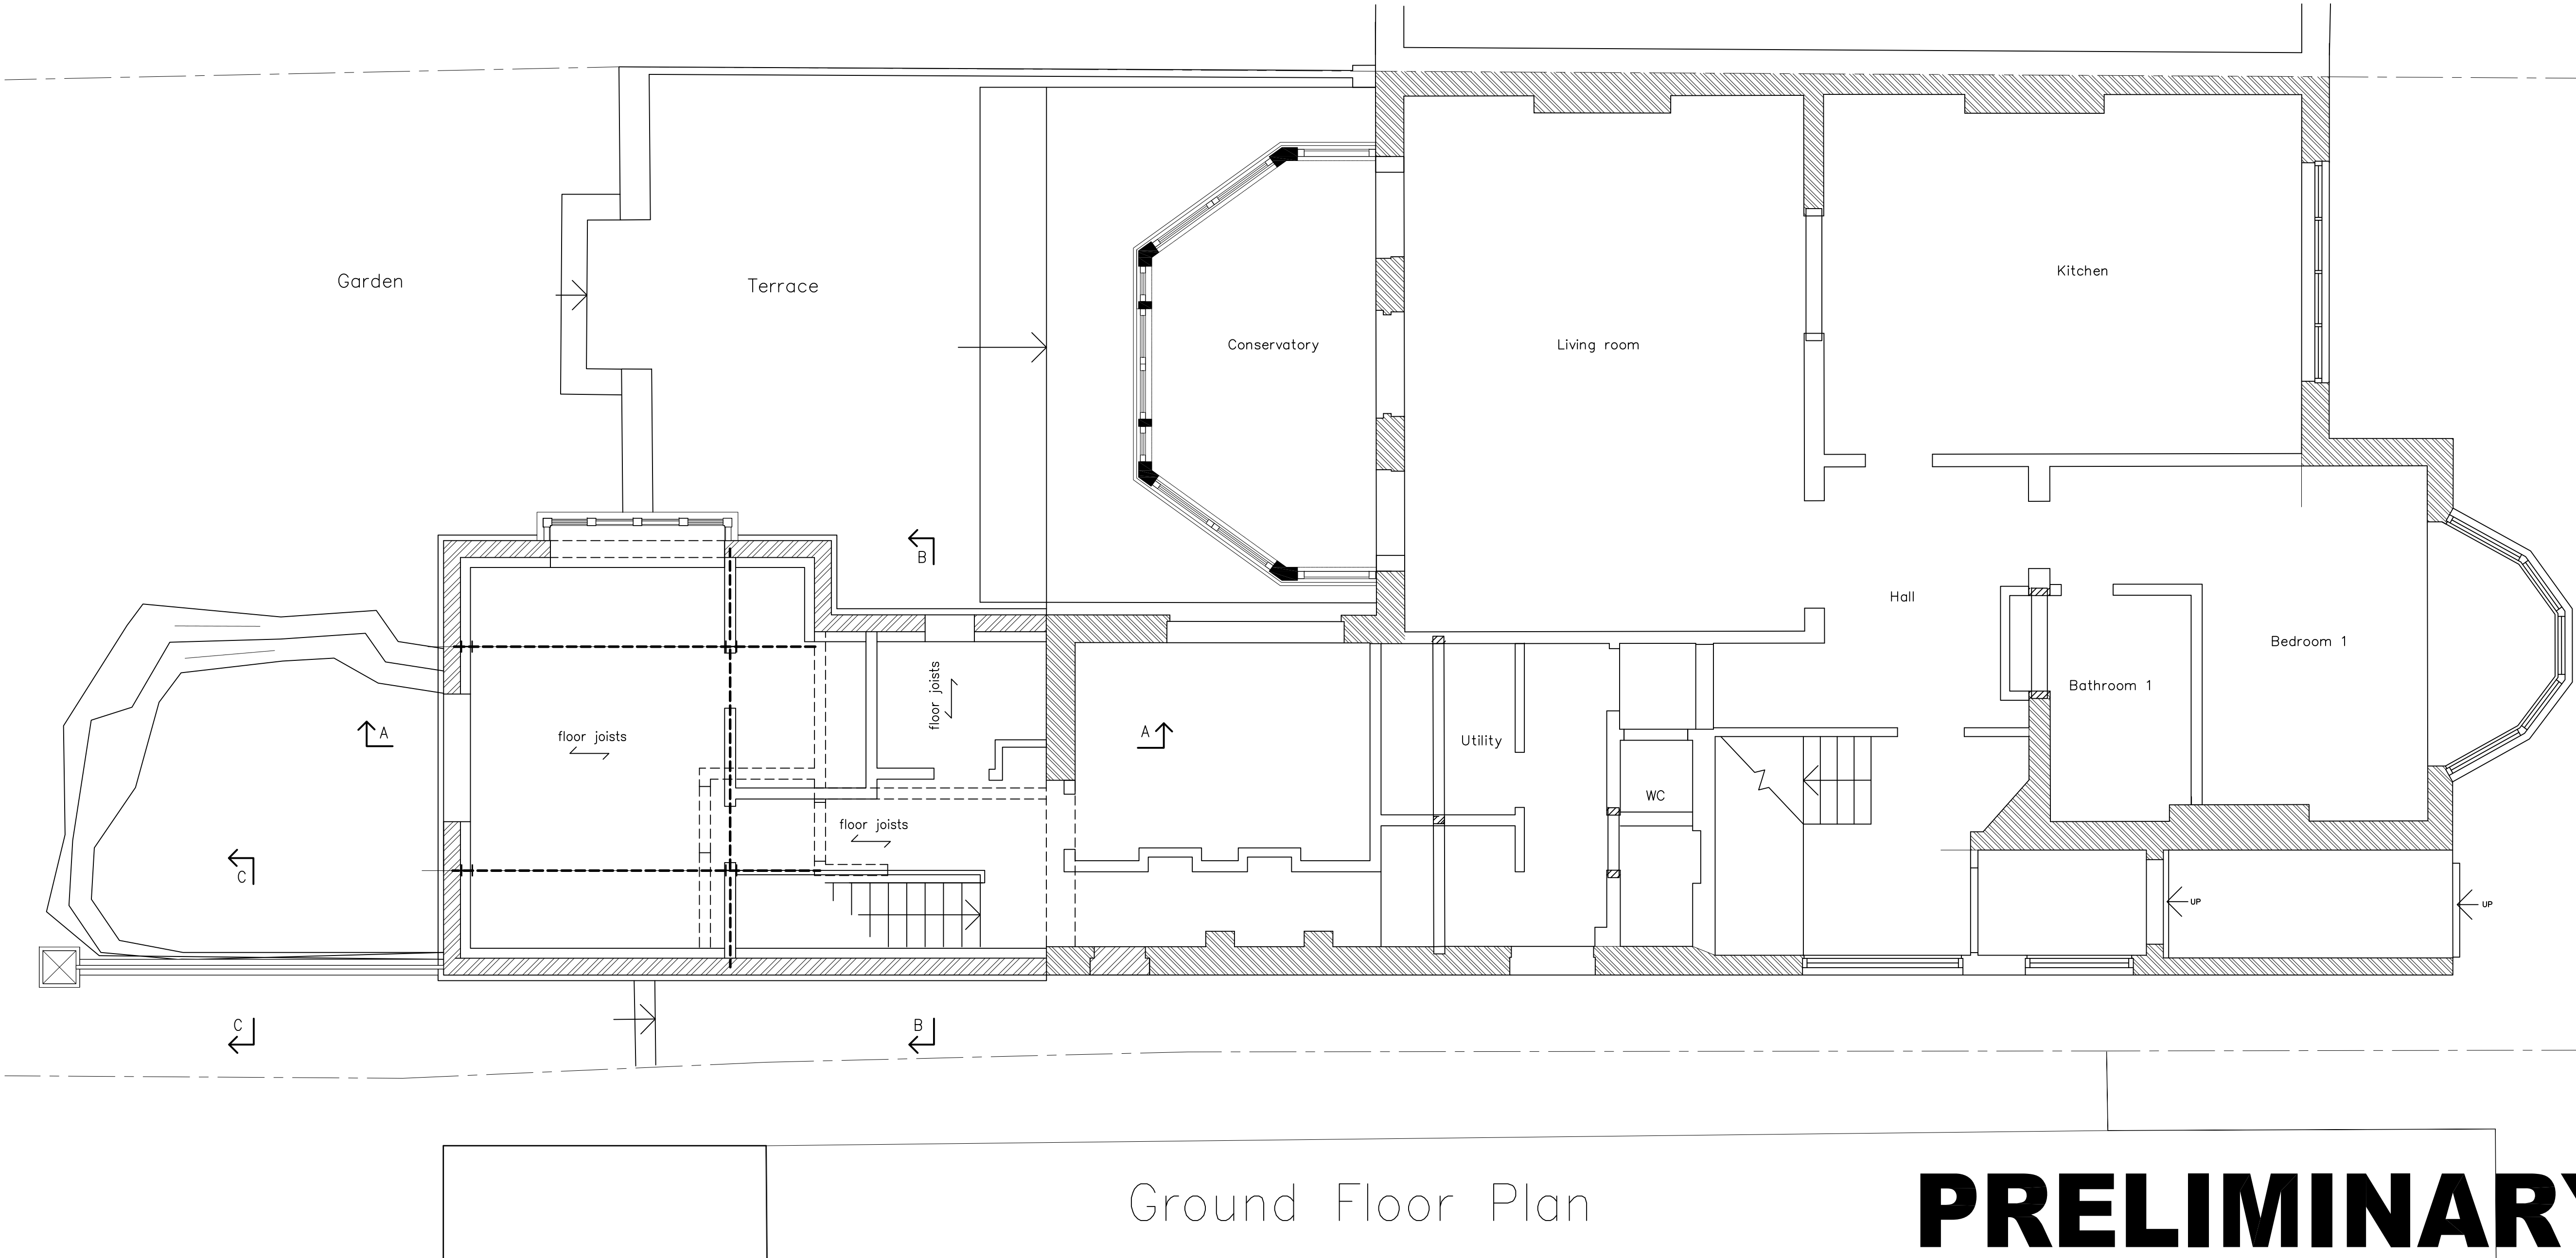

Ground Floor Plan

PRELIMINARY

- NOTES
- 1) This drawing should not be scaled
 - 2) All dimensions and levels to be confirmed by the Architect
 - 3) Any discrepancies in drawings or details to be immediately reported to Glencross and Hudson.
 - 4) This drawing remains the property of Glencross and Hudson and must not be reproduced with out prior written consent
 - 5) All details are subject to Building Regulations Approval

Date	Rev	Detail
-	-	-
-	-	-
-	-	-
-	-	-
-	-	-
-	-	-

Glencross & Hudson
Structural Engineers & Building Surveyors

25 Claremont Avenue, Lower Sunbury
Middlesex TW16 5LX
London Office: 020 8914 8214
email: info@glencrossandhudson.co.uk

Project
17 Bracknell Gardens
London
NW3 7EE

Drawing Title
Structural Arrangements
Ground Floor and Roof Plans

Scale
1:50 @ A1 size

Date	April 12	Checked RMH
Drawing No.	1308/12/02	Revision