


**SITE PLAN**  
ESC. 1:1250  
Licence number 100020449

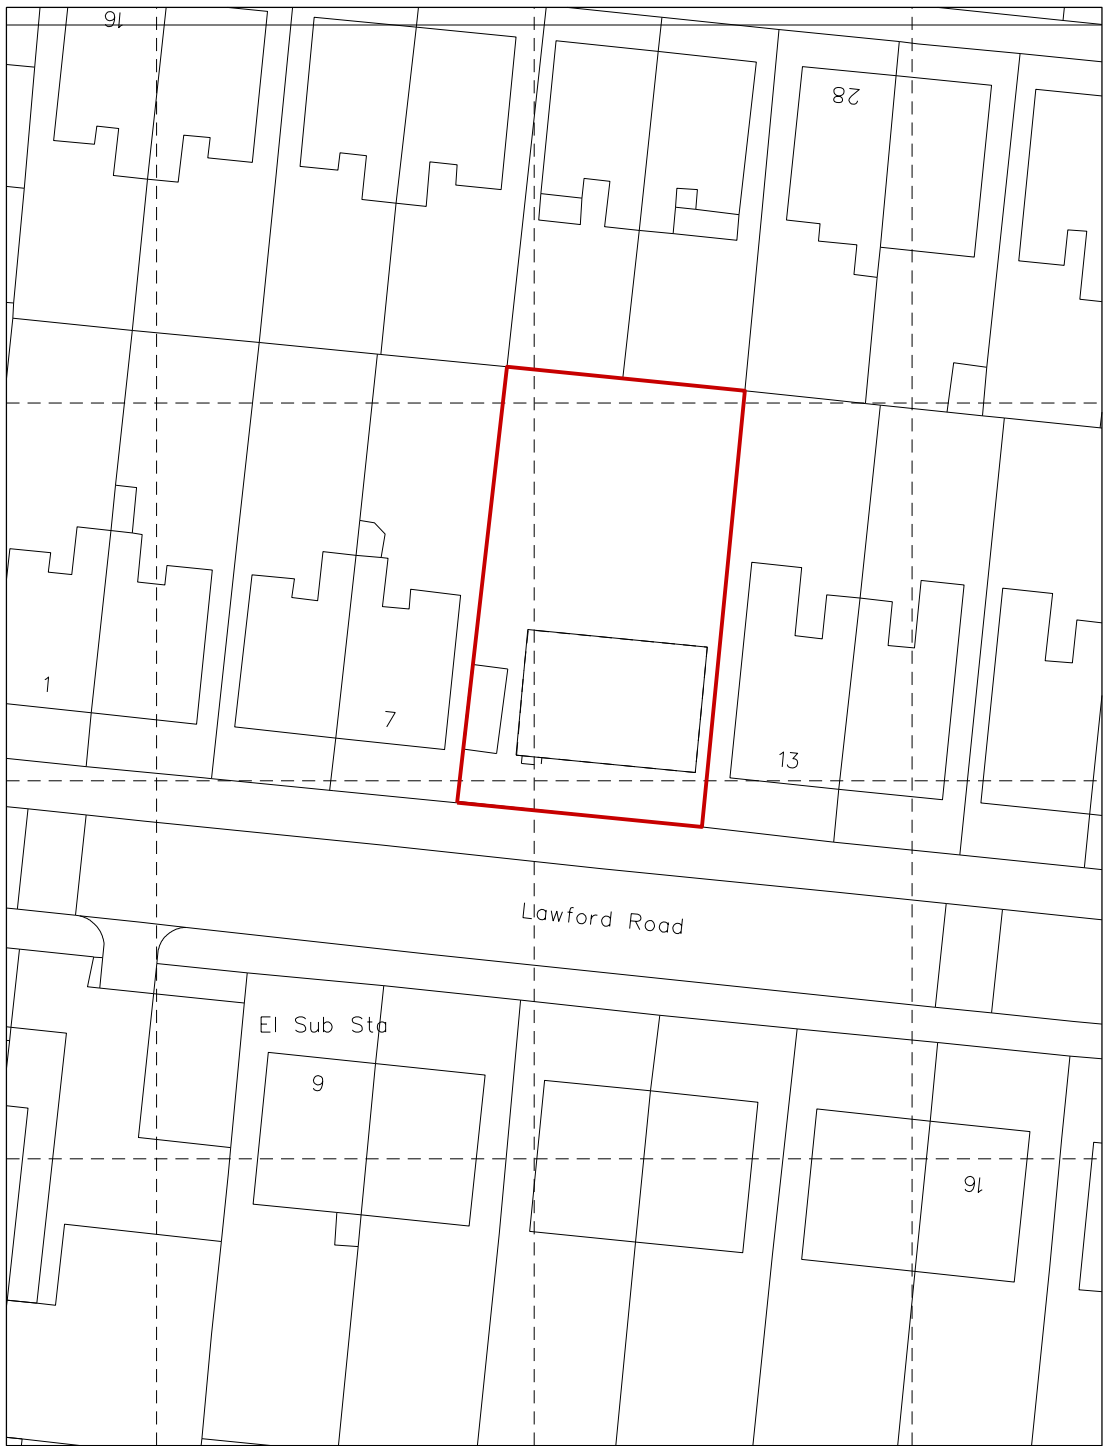

**BLOCK PLAN**  
ESC. 1:500

ISSUE

- / 111124 Issued to Planning for consultation  
A 111221 Issued to Planning for consultation  
B 120316 Issued to Planning

Notes:  
The General contractor is responsible for the verification of all dimensions on site & shall inform the contract administrator of any discrepancies.  
Do not scale from this drawing. Use figured dimension only. Existing foundations, lintels and wall to be exposed if required by Building Control for assessment & upgrading if found inadequate.



 0 1 2 3 4 5 6 7 Metres Feet		 0 1 2 3 4 5 6 7 Metres Feet	
<b>50°NOR</b> ARCHITECTURE   DESIGN   SUSTAINABILITY CONTACT 08454505909 INFO@50DEGREES.CO.UK © COPYRIGHT 50 DEGREES NORTH DESIGN CONSULTANTS LTD 2010		LOCATION 9-11 Lawford Road, NW5 2LH	CLIENT Mr & Mrs Elphick
JOB DESCRIPTION Residential building extension		SCALE 1:1250 - 1:500 @ A3	STATUS Planning Application
DRAWING TITLE Site Plan		JOB No 1175	SITE A3
		DRAWING No 001	REV B