





APPLICATION BOUNDARY

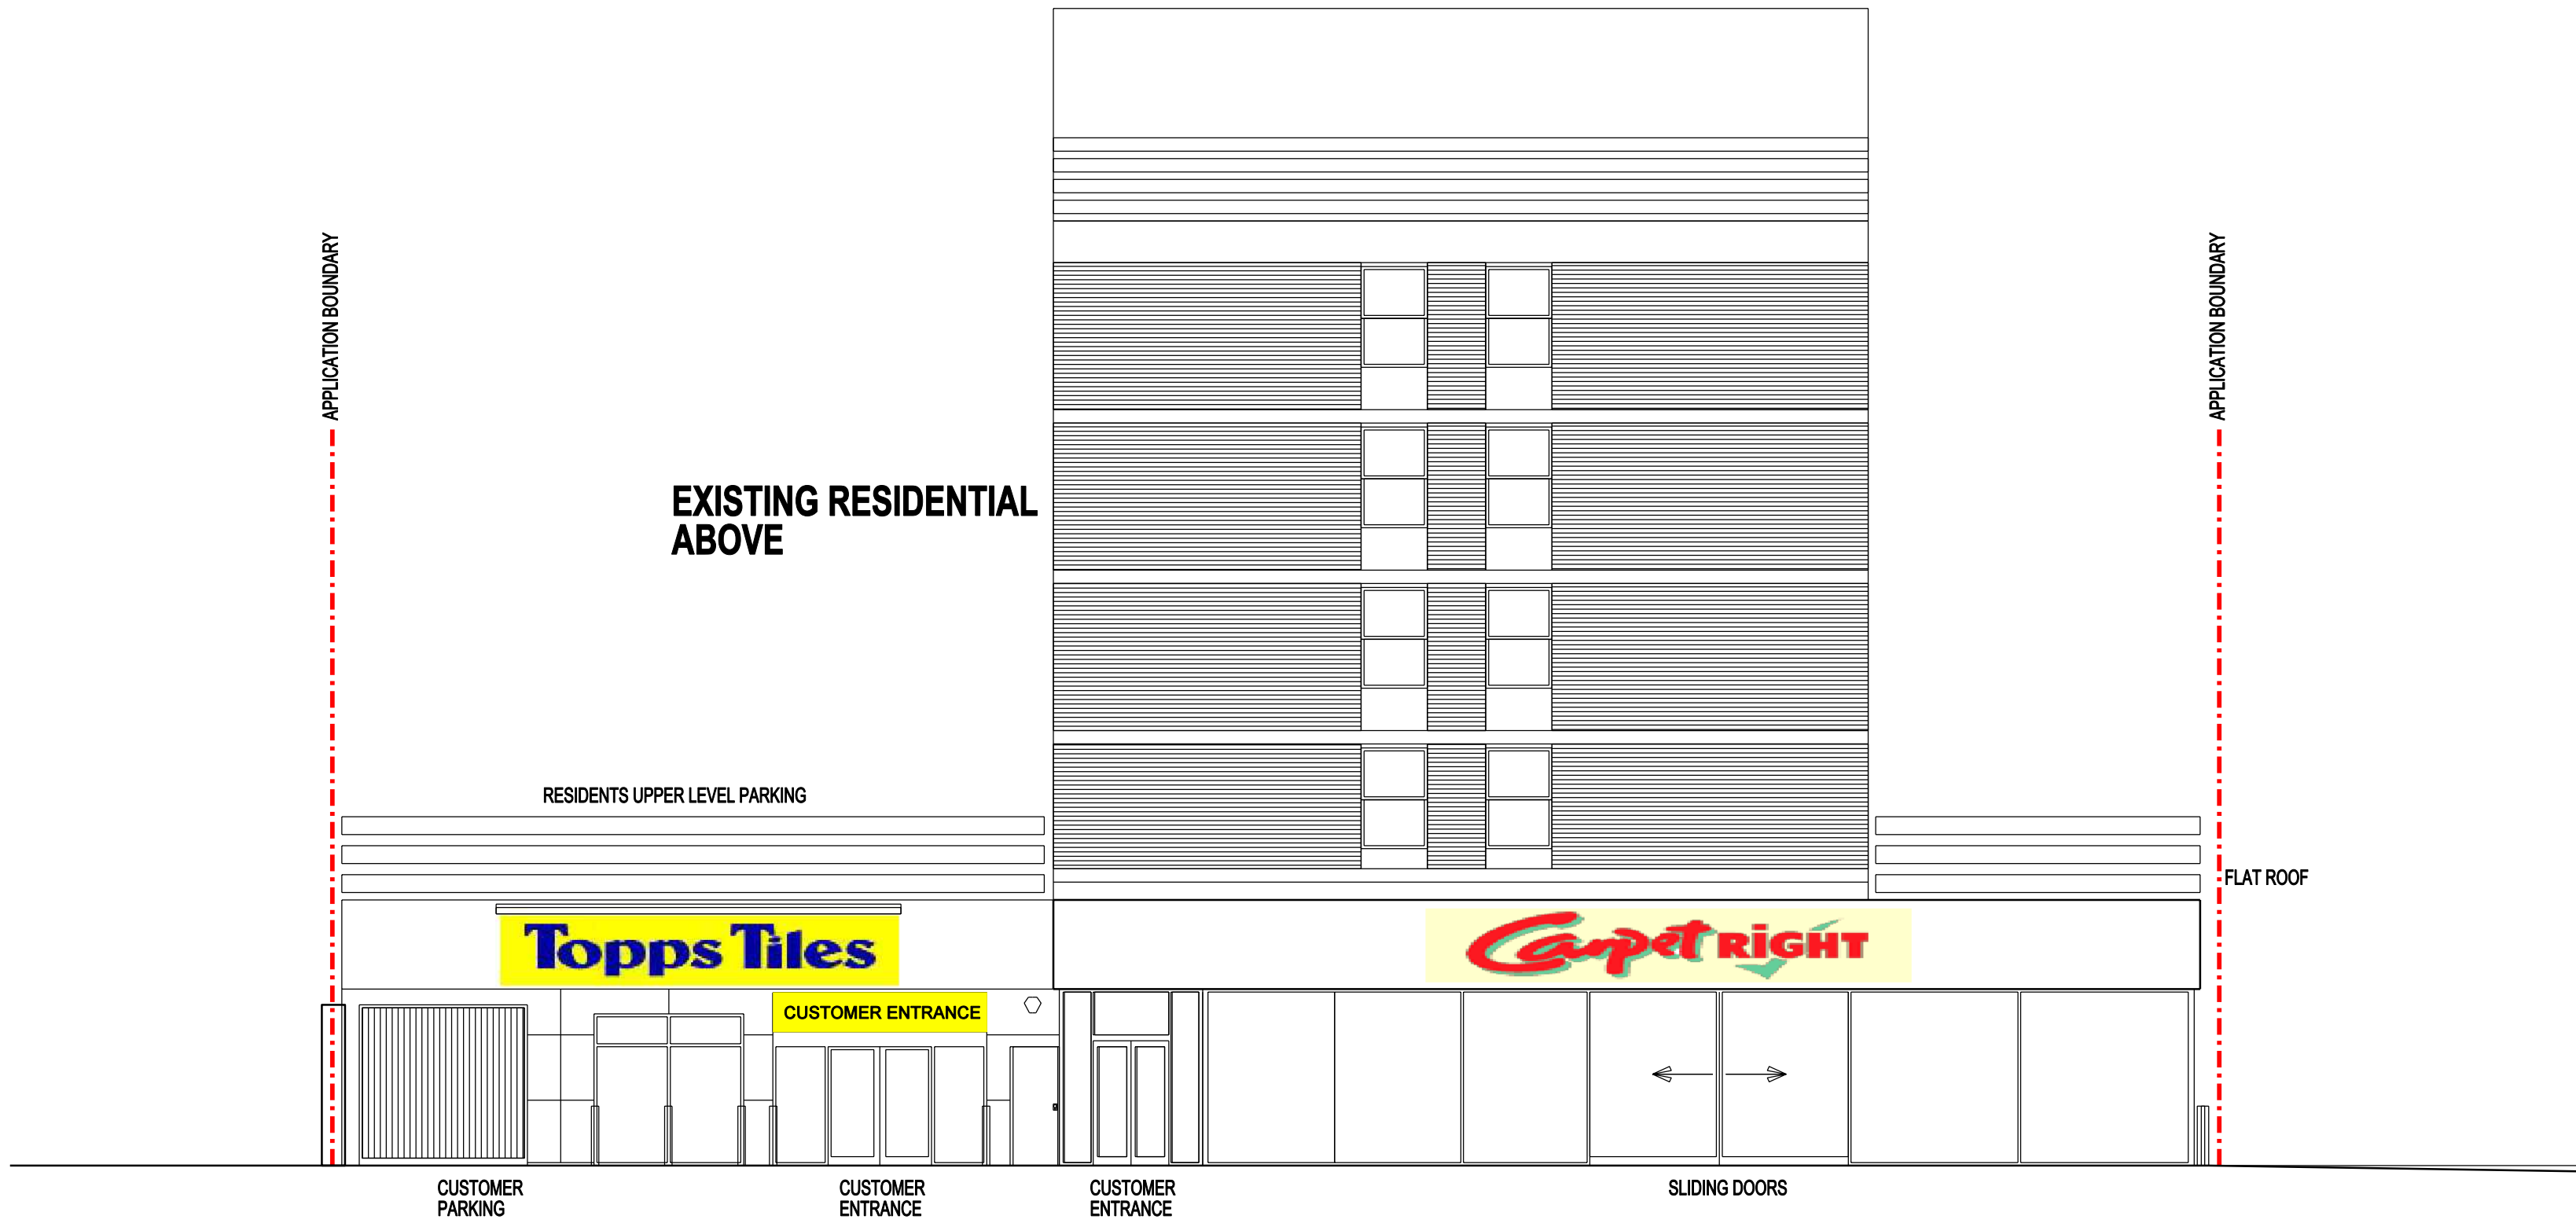

FRONT ELEVATION - CAMDEN ROAD



SIDE ELEVATION - ROCHESTER ROAD

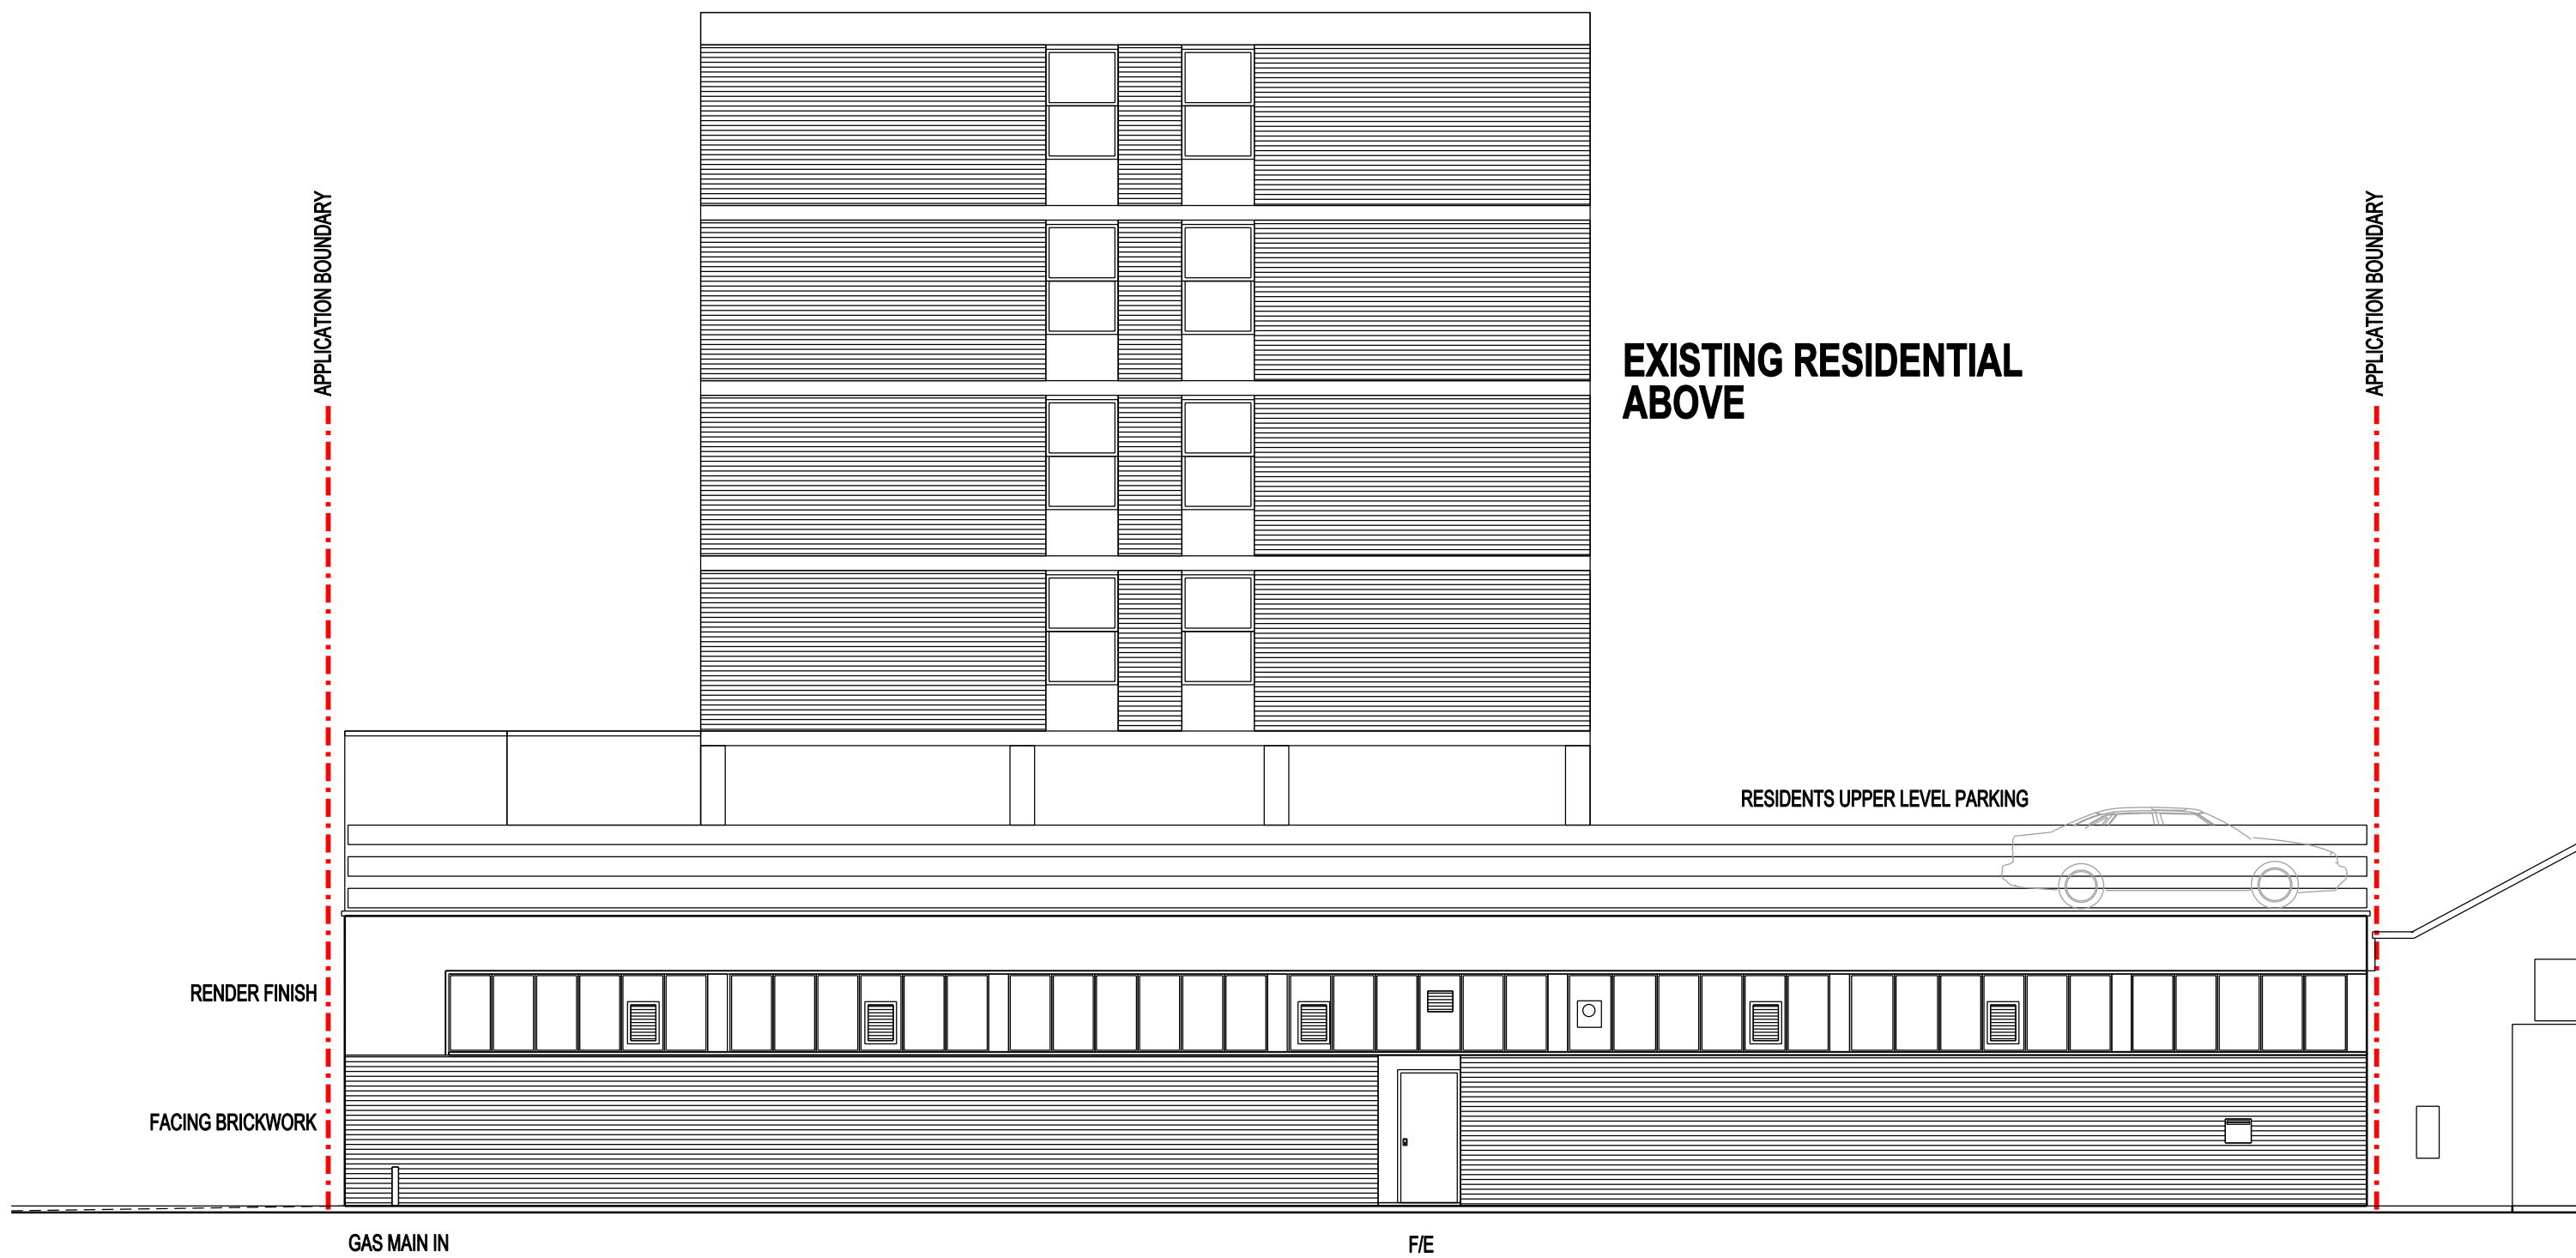

REAR ELEVATION - ROCHESTER MEWS

B	04.04.12	PLANNING ISSUE	BM
A	03.04.12	GENERAL AMENDMENTS	ME
REV.	DATE	NOTES	INT.

CLIENT / PROJECT
NEWMARK PROPERTIES LLP
85 CAMDEN ROAD
CAMDEN
DRAWING TITLE
EXISTING ELEVATIONS

STATUS
PLANNING

DATE
06.02.12
DRAWN
ME
SCALE @ A1 / A3
1:100 / 200

PROJECT NUMBER	UNIT / BLOCK	C / S/B CODE	TYPE & NUMBER	REVISION LETTER
9216			E001	B

Site Location Plans
L
S
GA Plans
Details
P
D
Elevations
Profile Colour
E
C

LONDON
MANCHESTER
GLASGOW

4 TAVISTOCK PLACE
LONDON
WC1H 9EA

T. 0207 800 8888
W. www.rgp.co.uk
E. first.lastname@rgp.co.uk

