

REVISIONS

Rev.	Date	By

Mixed Use Student
Accommodation

PLANNING APPLICATION

ALL DIMENSIONS TO BE CHECKED ON SITE
WORK TO FIGURED DIMENSIONS ONLY
REPORT DISCREPANCIES TO THE ARCHITECT
AT ONCE BEFORE PROCEEDING

Contemporary Design Solutions



46 Great Marlborough Street
London
W1F 7JW
Telephone: 020 7494 9000 Fax: 020 7494 4944

Client

RISETALL LTD

Project Title

Mixed Use Student Accommodation
Esso Garage
29-33 Chalk Farm Road
LONDON NW1

Drawing Title

Proposed Roof Plan

Scale 1: 100@A1, 1:200@A3 Date Jan 2012

Drawn LV	Checked	DL
Drawing No.		Rev.


110910-A(GA)140

CAD plot date: 02 Feb 2012 - 04:30pm


PROPOSED SECTIONS

REVISIONS

Rev. Date By

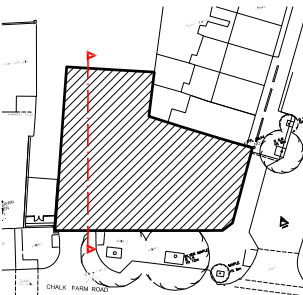


Key Plan

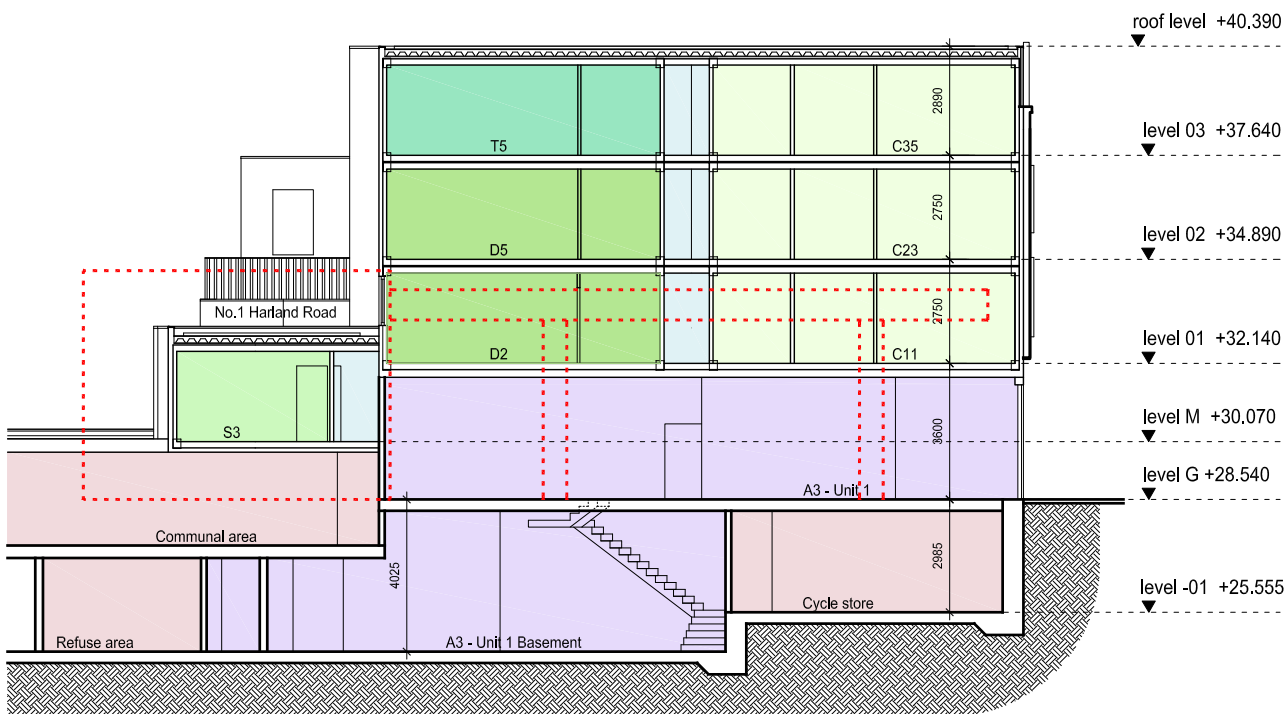

PROPOSED SECTION AA'

- Student communal / ancillary area
- Retail A3 Unit
- Retail A1 Unit
- Cluster unit
- Single studio
- Disabled studio
- Twin studio

 

Mixed Use Student Accommodation

PLANNING APPLICATION

ALL DIMENSIONS TO BE CHECKED ON SITE
WORK TO FIGURED DIMENSIONS ONLY
REPORT DISCREPANCIES TO THE ARCHITECT
AT ONCE BEFORE PROCEEDING

Contemporary Design Solutions



46 Great Marlborough Street
London
W1F 7JW
Telephone: 020 7494 9000 Fax: 020 7494 4944

Client

RISETALL LTD

Project Title
Mixed Use Student Accommodation
Esso Garage
29-33 Chalk Farm Road
LONDON NW1

Drawing Title

Proposed Section A-A'


Scale 1: 100@A1, 1:200@A3 Date Jan 2012
Drawn LV Checked DL
Drawing No. Rev.

110910-A(GA)300


CAD plot date: 02 Feb 2012 - 04:45pm

REVISIONS

Rev. Date By

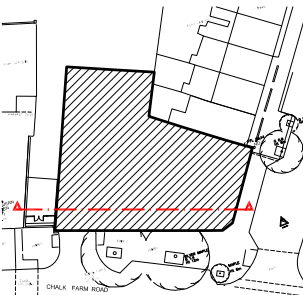

Key Plan

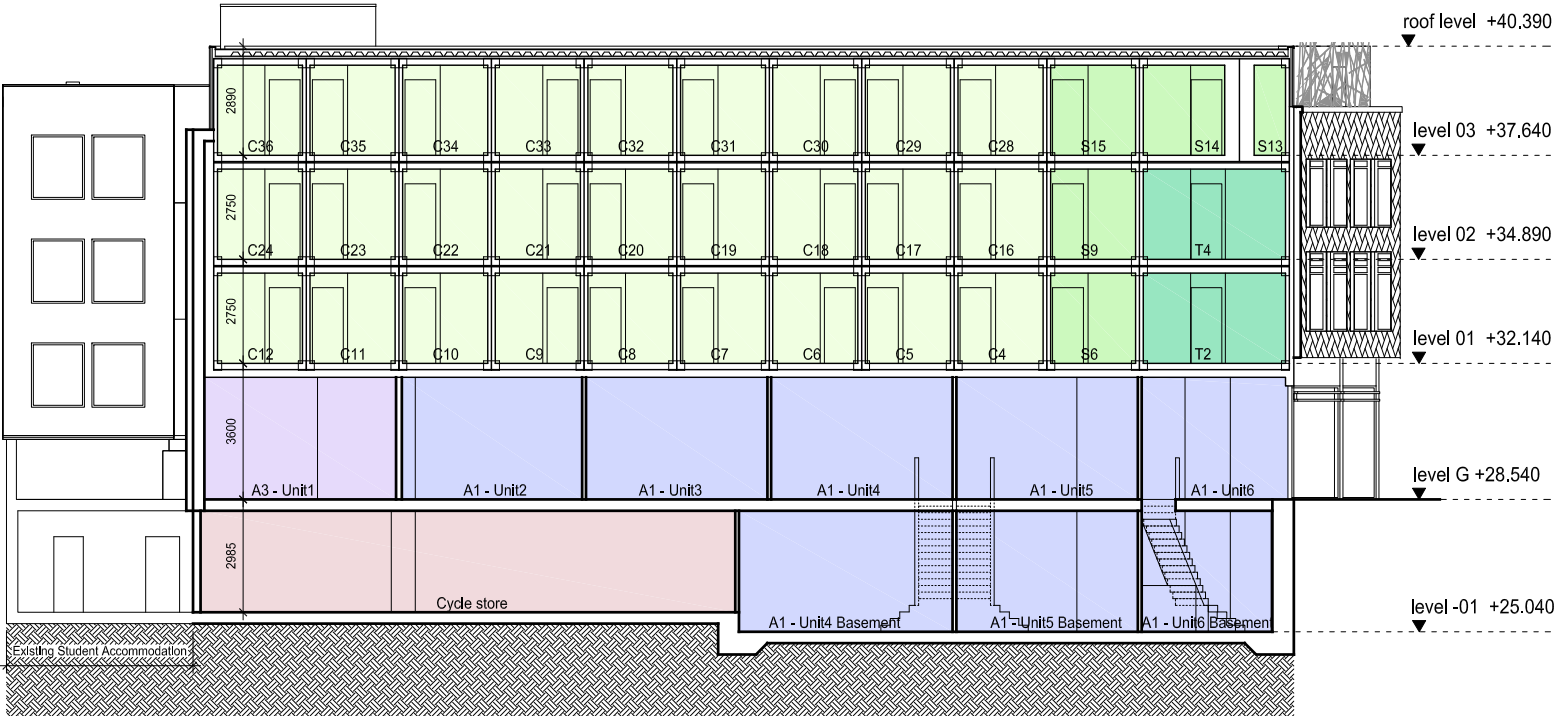

PROPOSED SECTION BB'

- Student communal / ancillary
- Retail A3 Unit
- Retail A1 Unit
- Cluster unit
- Single studio
- Twin studio

Mixed Use Student Accommodation

PLANNING APPLICATION

ALL DIMENSIONS TO BE CHECKED ON SITE
WORK TO FIGURED DIMENSIONS ONLY
REPORT DISCREPANCIES TO THE ARCHITECT
AT ONCE BEFORE PROCEEDING

Contemporary Design Solutions



46 Great Marlborough Street
London
W1F 7JW
Telephone: 020 7494 9000 Fax: 020 7494 4944

Client

RISETALL LTD

Project Title
Mixed Use Student Accommodation
Esso Garage
29-33 Chalk Farm Road
LONDON NW1


Drawing Title

Proposed Section B-B'

Scale 1: 100@A1, 1:200@A3 Date Jan 2012
Drawn LV Checked DL
Drawing No. Rev.


110910-A(GA)301 -

CAD plot date: 02 Feb 2012 - 04:46pm

 


REVISIONS

Rev. Date By

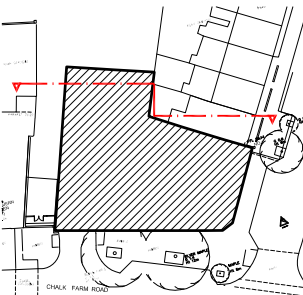

Key Plan

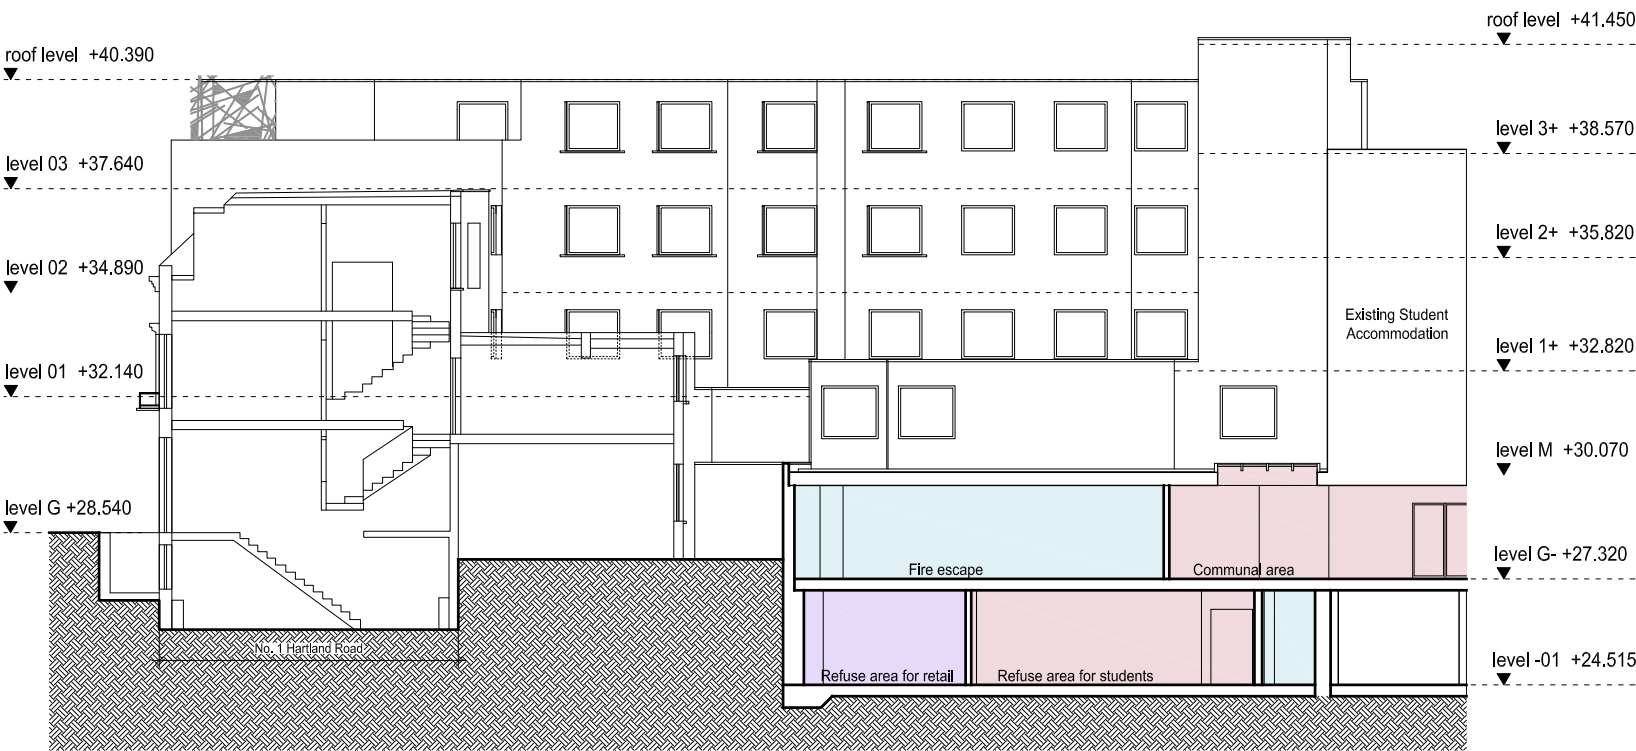

PROPOSED SECTION CC'

- Student communal / ancillary area
- Retail A3 Unit
- Retail A1 Unit

Mixed Use Student Accommodation

PLANNING APPLICATION

ALL DIMENSIONS TO BE CHECKED ON SITE
WORK TO FIGURED DIMENSIONS ONLY
REPORT DISCREPANCIES TO THE ARCHITECT
AT ONCE BEFORE PROCEEDING

Contemporary Design Solutions



46 Great Marlborough Street
London
W1F 7JW
Telephone: 020 7494 9000 Fax: 020 7494 4944

Client

RISETALL LTD

Project Title
Mixed Use Student Accommodation
Esso Garage
29-33 Chalk Farm Road
LONDON NW1


Drawing Title

Proposed Section CC'

Scale 1: 100@A1, 1:200@A3 Date Jan 2012
Drawn LV Checked DL
Drawing No. Rev.


110910-A(GA)302

CAD plot date: 02 Feb 2012 - 04:49pm

 


REVISIONS

Rev. Date By

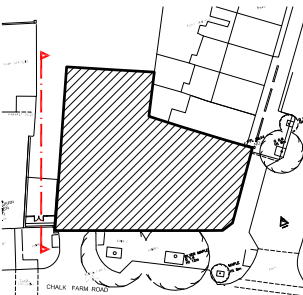

Key Plan

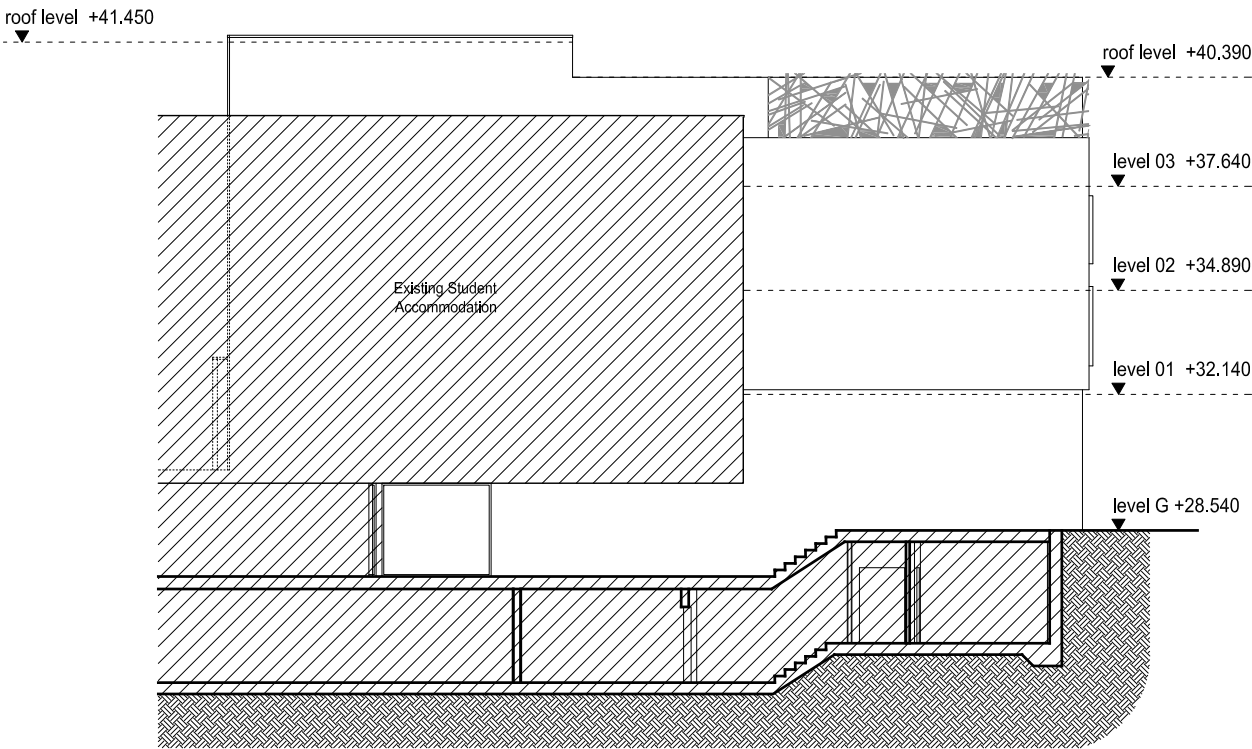

PROPOSED SECTION DD'

Mixed Use Student Accommodation

PLANNING APPLICATION

ALL DIMENSIONS TO BE CHECKED ON SITE
WORK TO FIGURED DIMENSIONS ONLY
REPORT DISCREPANCIES TO THE ARCHITECT
AT ONCE BEFORE PROCEEDING

Contemporary Design Solutions



46 Great Marlborough Street
London
W1F 7JW
Telephone: 020 7494 9000 Fax: 020 7494 4944

Client

RISETALL LTD

Project Title
Mixed Use Student Accommodation
Esso Garage
29-33 Chalk Farm Road
LONDON NW1


Drawing Title

Proposed Section DD'

Scale 1: 100@A1, 1:200@A3 Date Jan 2012
Drawn LV Checked DL
Drawing No. Rev.

110910-A(GA)303 -

CAD plot date: 02 Feb 2012 - 04:49pm

 

PROPOSED ELEVATIONS

REVISIONS

Rev. Date By



Key Plan



CHALK FARM ROAD ELEVATION

Mixed Use Student
Accommodation

PLANNING APPLICATION

ALL DIMENSIONS TO BE CHECKED ON SITE
WORK TO FIGURED DIMENSIONS ONLY
REPORT DISCREPANCIES TO THE ARCHITECT
AT ONCE BEFORE PROCEEDING

Contemporary Design Solutions



46 Great Marlborough Street
London
W1F 7JW
Telephone: 020 7494 9000 Fax: 020 7494 4944

Client

RISETALL LTD

Project Title

Mixed Use Student Accommodation
Esso Garage
29-33 Chalk Farm Road
LONDON NW1

Drawing Title

Proposed Chalk Farm Road Elevation

Scale 1: 100@A1, 1:200@A3 Date Jan 2012

Drawn LV Checked DL

Drawing No. Rev.

110910-A(GA)400 -

CAD plot date: 30 Jan 2012 - 02:58pm

0 1 2 3 4 5 10m

REVISIONS

Rev. Date By



Key Plan



HARTLAND ROAD ELEVATION

Mixed Use Student Accommodation

PLANNING APPLICATION

ALL DIMENSIONS TO BE CHECKED ON SITE
WORK TO FIGURED DIMENSIONS ONLY
REPORT DISCREPANCIES TO THE ARCHITECT
AT ONCE BEFORE PROCEEDING

Contemporary Design Solutions


46 Great Marlborough Street
London
W1F 7JW
Telephone: 020 7494 9000 Fax: 020 7494 4944

Client

RISETALL LTD

Project Title
Mixed Use Student Accommodation
Esso Garage
29-33 Chalk Farm Road
LONDON NW1

Drawing Title
Proposed Hartland Road Elevation

Scale 1: 100@A1, 1:200@A3 Date Jan 2012
Drawn LV Checked DL
Drawing No. 110910-A(GA)401 Rev. -
CAD plot date: 30 Jan 2012 - 02:57pm

PHOTOMONTAGES



Photomontage Chalk Farm Road View From South-West



Photomontage Hartland Road View From South-East