



**GENERAL NOTES**

1. Do not scale this drawing for Construction purposes.  
2. All dimensions in this dwg. are metric.  
3. This drawing & all other drawings & schedules,specifications, details etc. relating to this project are copyright of **PMA**.  
4. This drawing shall be read in strict conjunction with all other relevant architects' structural engineer's & services engineer's drawings, calculations, details & specifications.  
5. The contractor shall check all dimensions & setting out information on this or other related drawings prior to placing work in hand. Any errors or discrepancies between documents shall be reported to the architect & seek clarification.  
6. All proprietary products shall be used & fixed in strict accordance with manufacturers' printed recommendations, notes, specifications etc.  
7. Only drawings stamped 'ISSUED FOR CONSTRUCTION' shall be used on site.

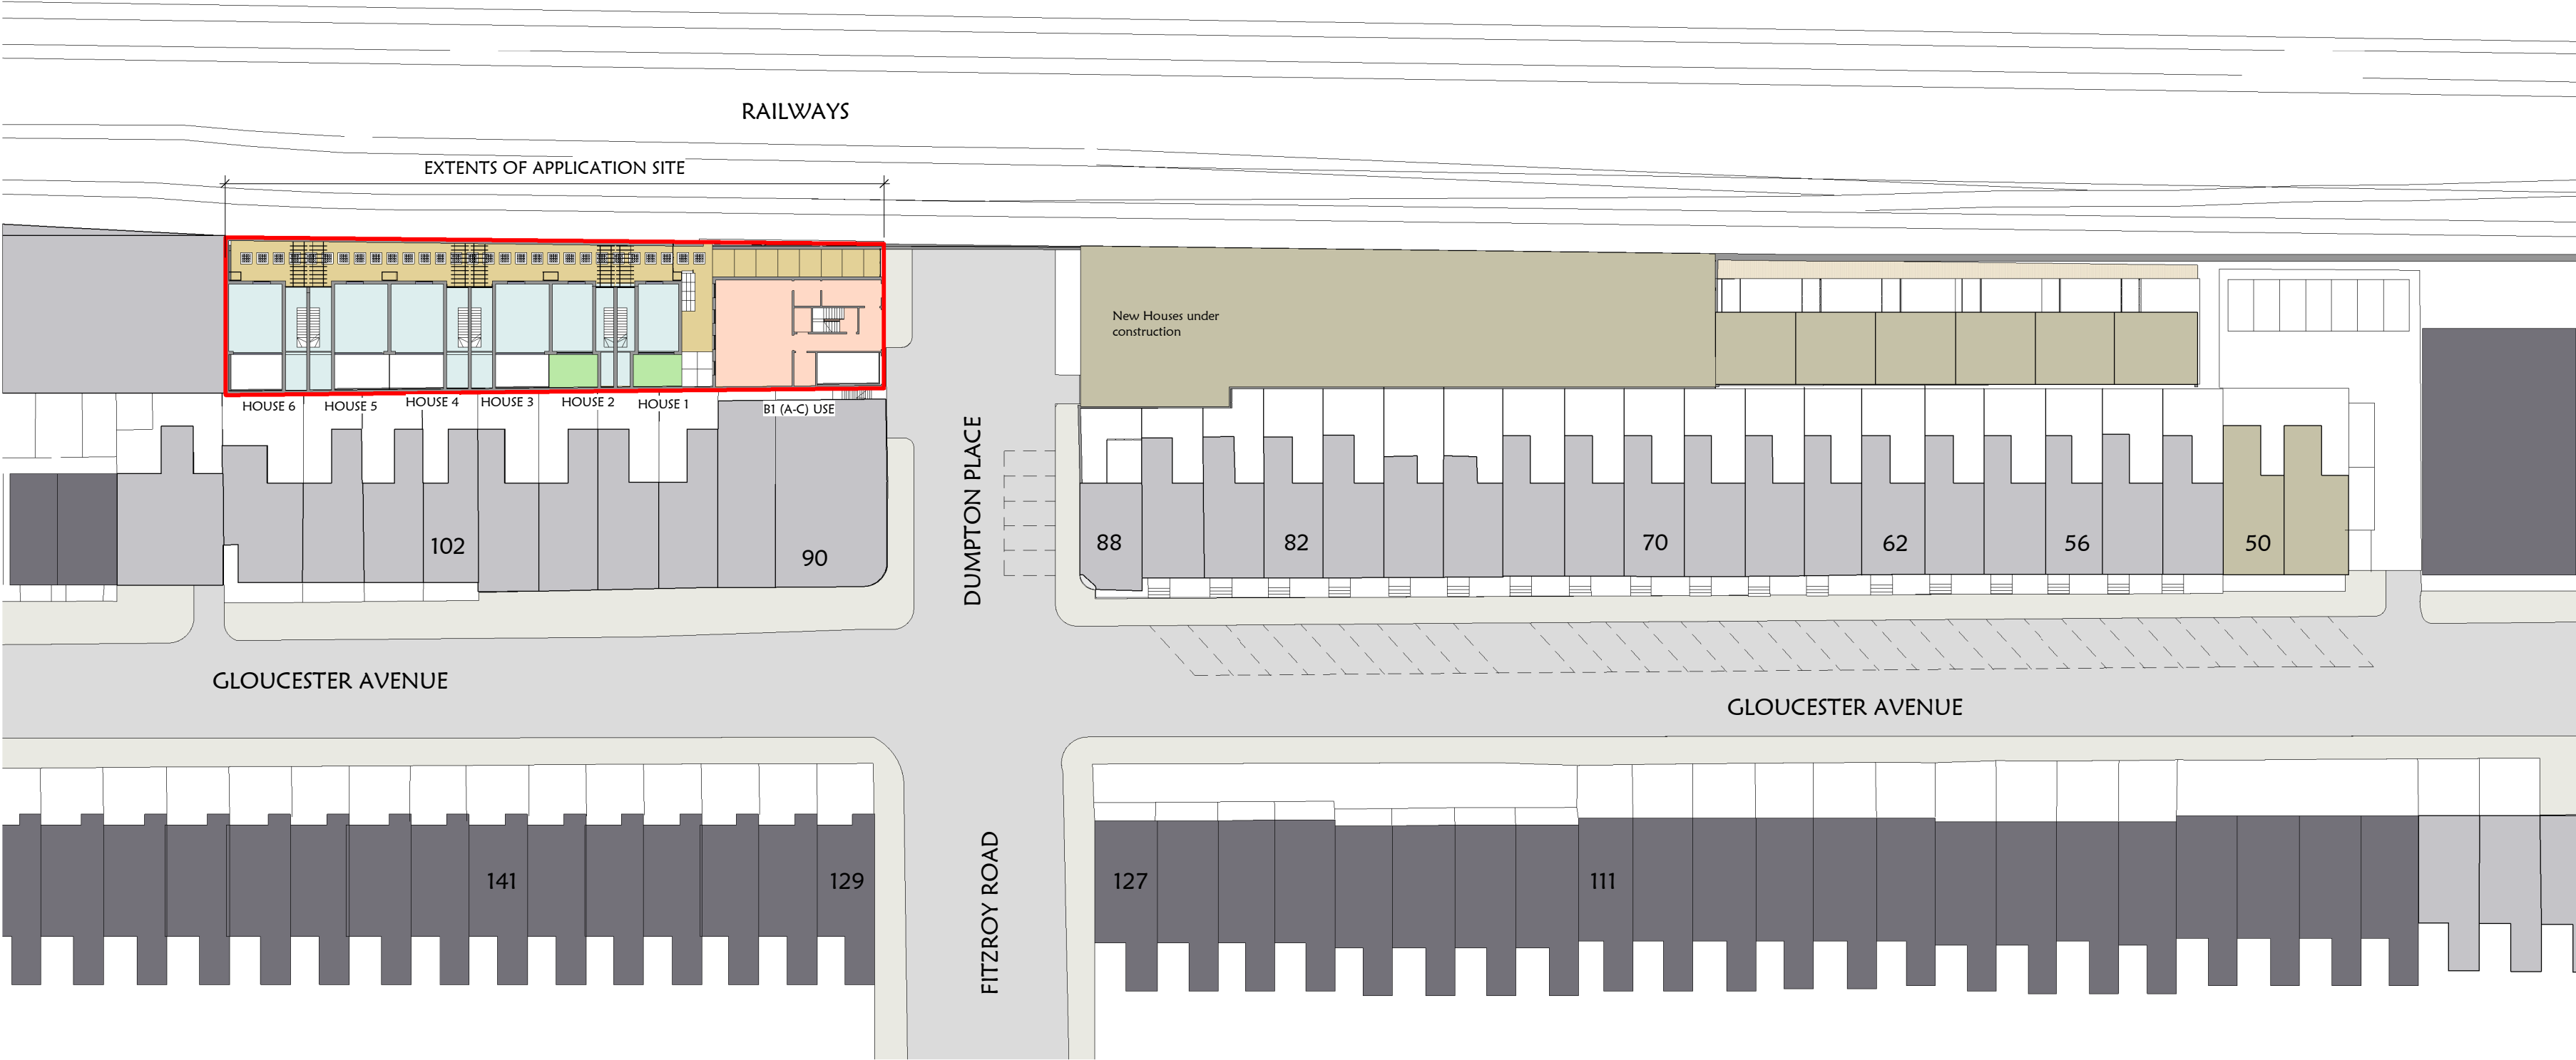

PROPOSED SITE PLAN

1 : 500

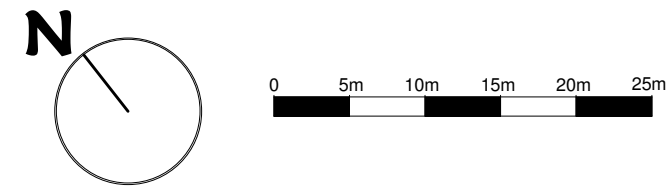

Rev. A - 10/01/2012 - B1 Use (A-C) Layout revised - MK

No. Revision	Date	Description	Chk.
--------------	------	-------------	------

Originator/Author

**pma** chartered architects

PO Box 1034, Wembley, Middlesex HA0 9GY, e: pma@pm-architects.com  
T: +44 (0) 7887 646 957; T +44 (0) 78130 202 130, w: www.pm-architects.com

Client  
IZABELLE INVESTMENTS LTD.

Job Title  
1 DUMPTON PLACE, PRIMROSE HILL NW1 8JB

Job Number: 01DP

Drawing Title  
**PROPOSED SITE PLAN**

Scale 1 : 500@A2	Date Drawn 10/01/2012 16:52:03	Drawn By Author
Date of Issue 10/01/2012		Checked By Checker

Drawing Originator	Project Reference	Drawing Number	REV.
PM	A	01DP	5001
			A

**TOWN PLANNING**  
Drawing Status