



GENERAL NOTES


1. Do not scale this drawing for Construction purposes.
2. All dimensions in this dwg, are metric.
3. This drawing & all other drawings & schedules, specifications, details etc. relating to this project are copyright of **PMA**.
4. This drawing shall be read in strict conjunction with all other relevant architects' structural engineer's & services engineer's drawings, calculations, details & specifications.
5. The contractor shall check all dimensions & setting out information on this or other related drawings prior to placing work in hand. Any errors or discrepancies between documents shall be reported to the architect & seek clarification.
6. All proprietary products shall be used & fixed in strict accordance with manufacturers' printed recommendations, notes, specifications etc.
7. Only drawings stamped 'ISSUED FOR CONSTRUCTION' shall be used on site.

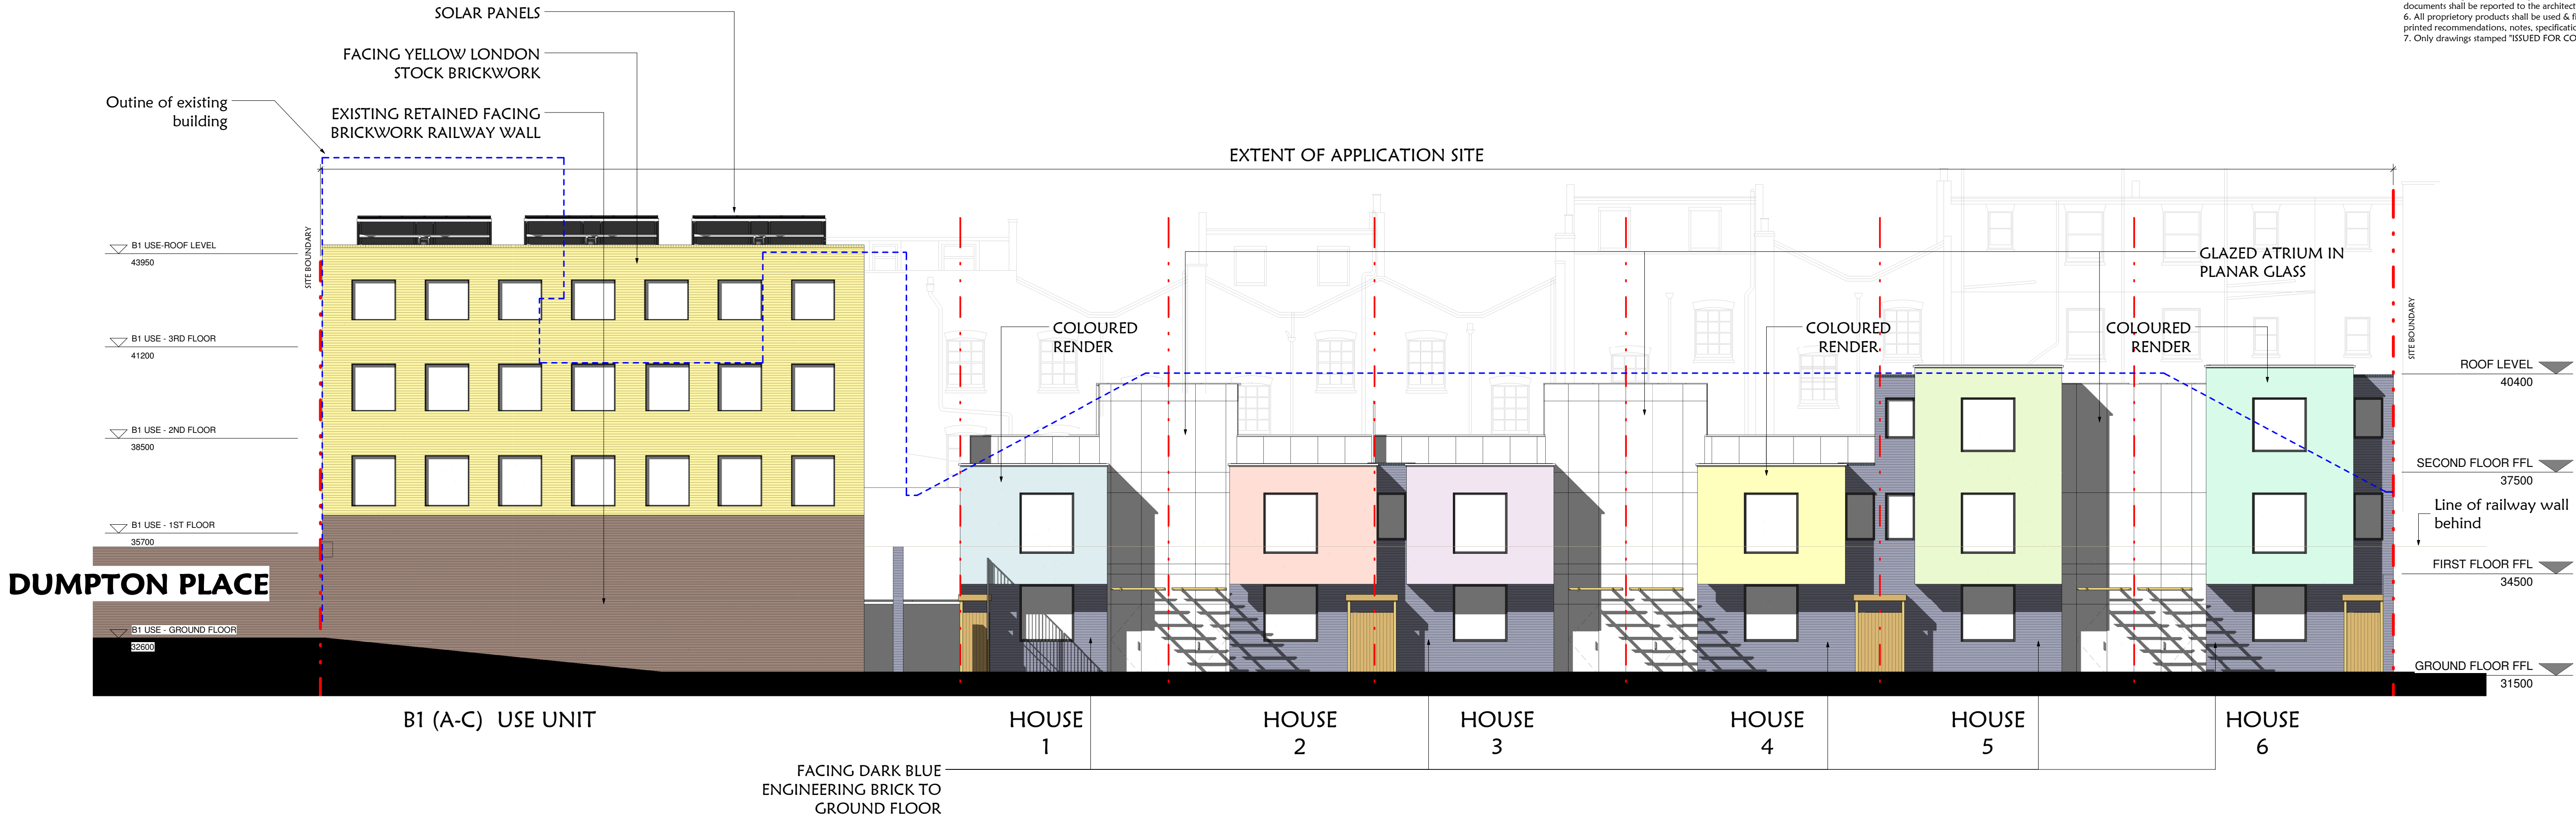

**NORTH ELEVATION
(RAILWAY)**
1 : 100

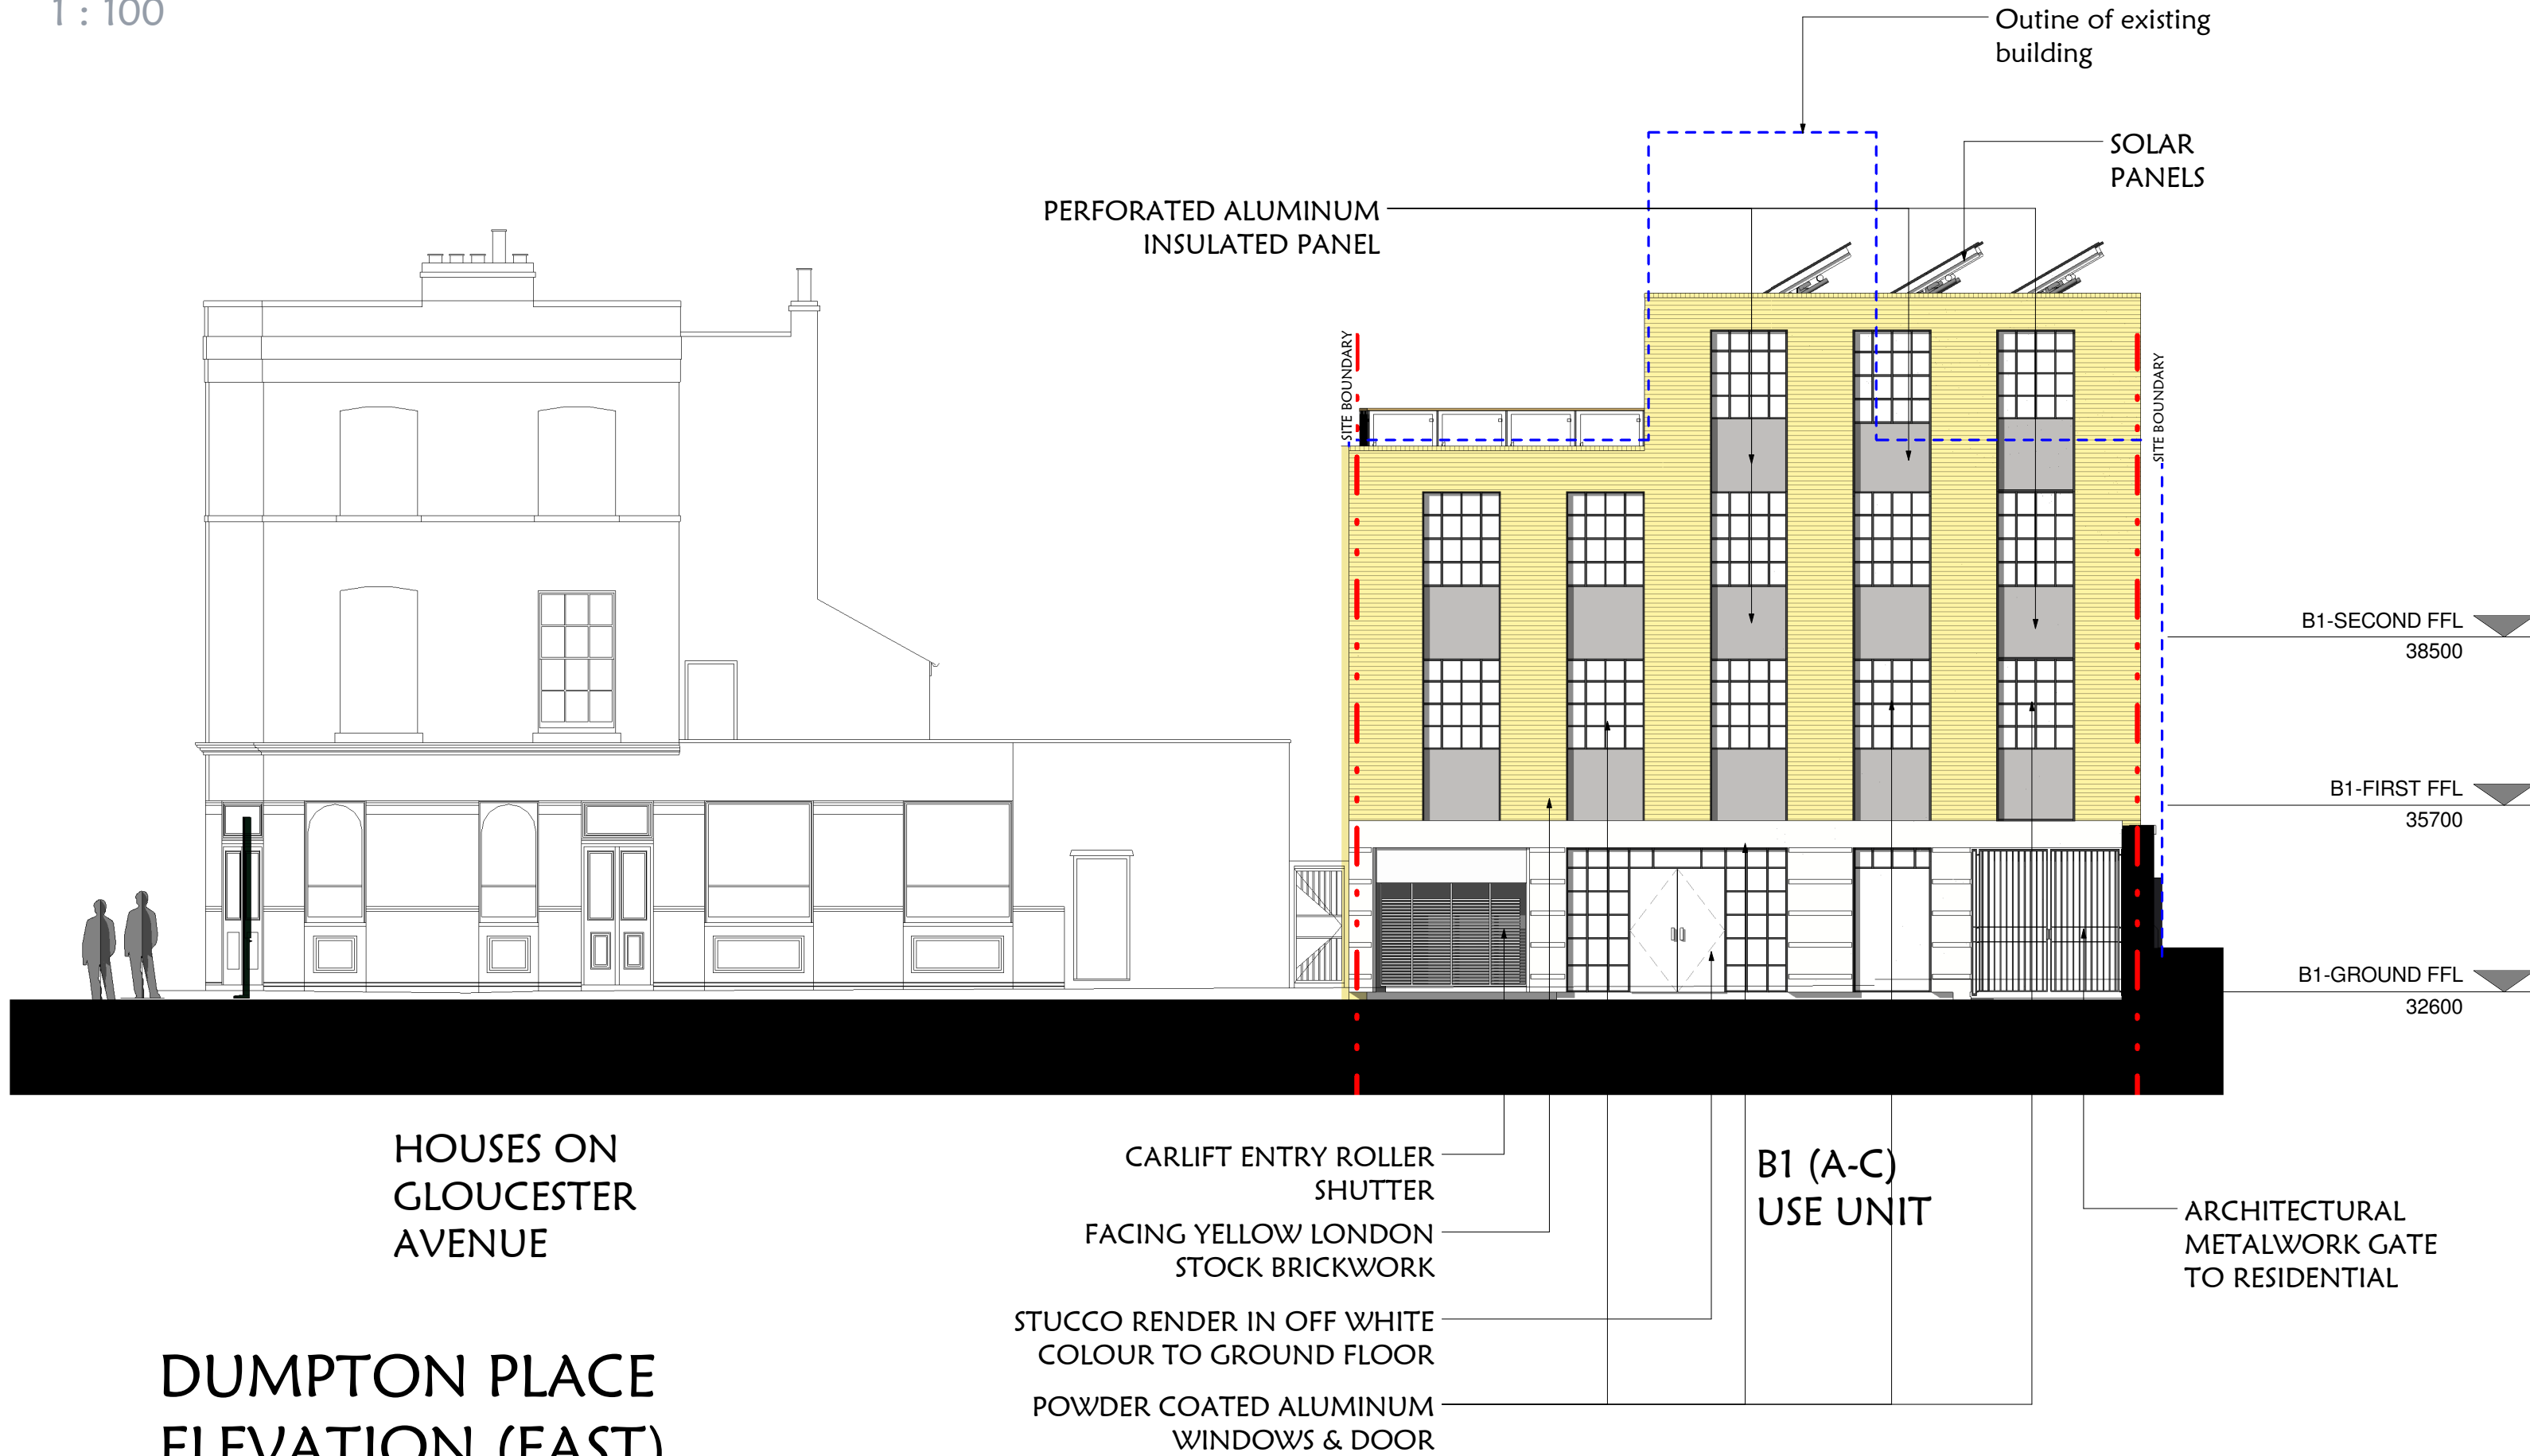

**DUMPTON PLACE
ELEVATION (EAST)**
1 : 100

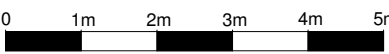

Rev. A - 10/01/2012 - Ground Floor layout revised - MK
No. Date Description Chk.

Originator/Author

pma chartered architects
PO Box 1034 Wembley, Middlesex HA9 9GY. e: pma@pm-architects.com
T: +44 (0) 7887 646 957; T +44 (0) 78130 202 130. w: www.pm-architects.com

Client

IZABELLE INVESTMENTS LTD.

Job Title
1 DUMPTON PLACE, PRIMROSE HILL NW1 8JB

Job Number: 01DP

Drawing Title
NORTH & EAST ELEVATIONS

Scale
1 : 100@A1
Date of Issue
10/01/2012
Date Drawn
10/01/2012 14:43:01
Drawn By
MK
Checked By
NP

Drawing Originator
PM
Project Reference
A
Drawing Number
01DP
REV.
5011
A

TOWN PLANNING
Drawing Status