
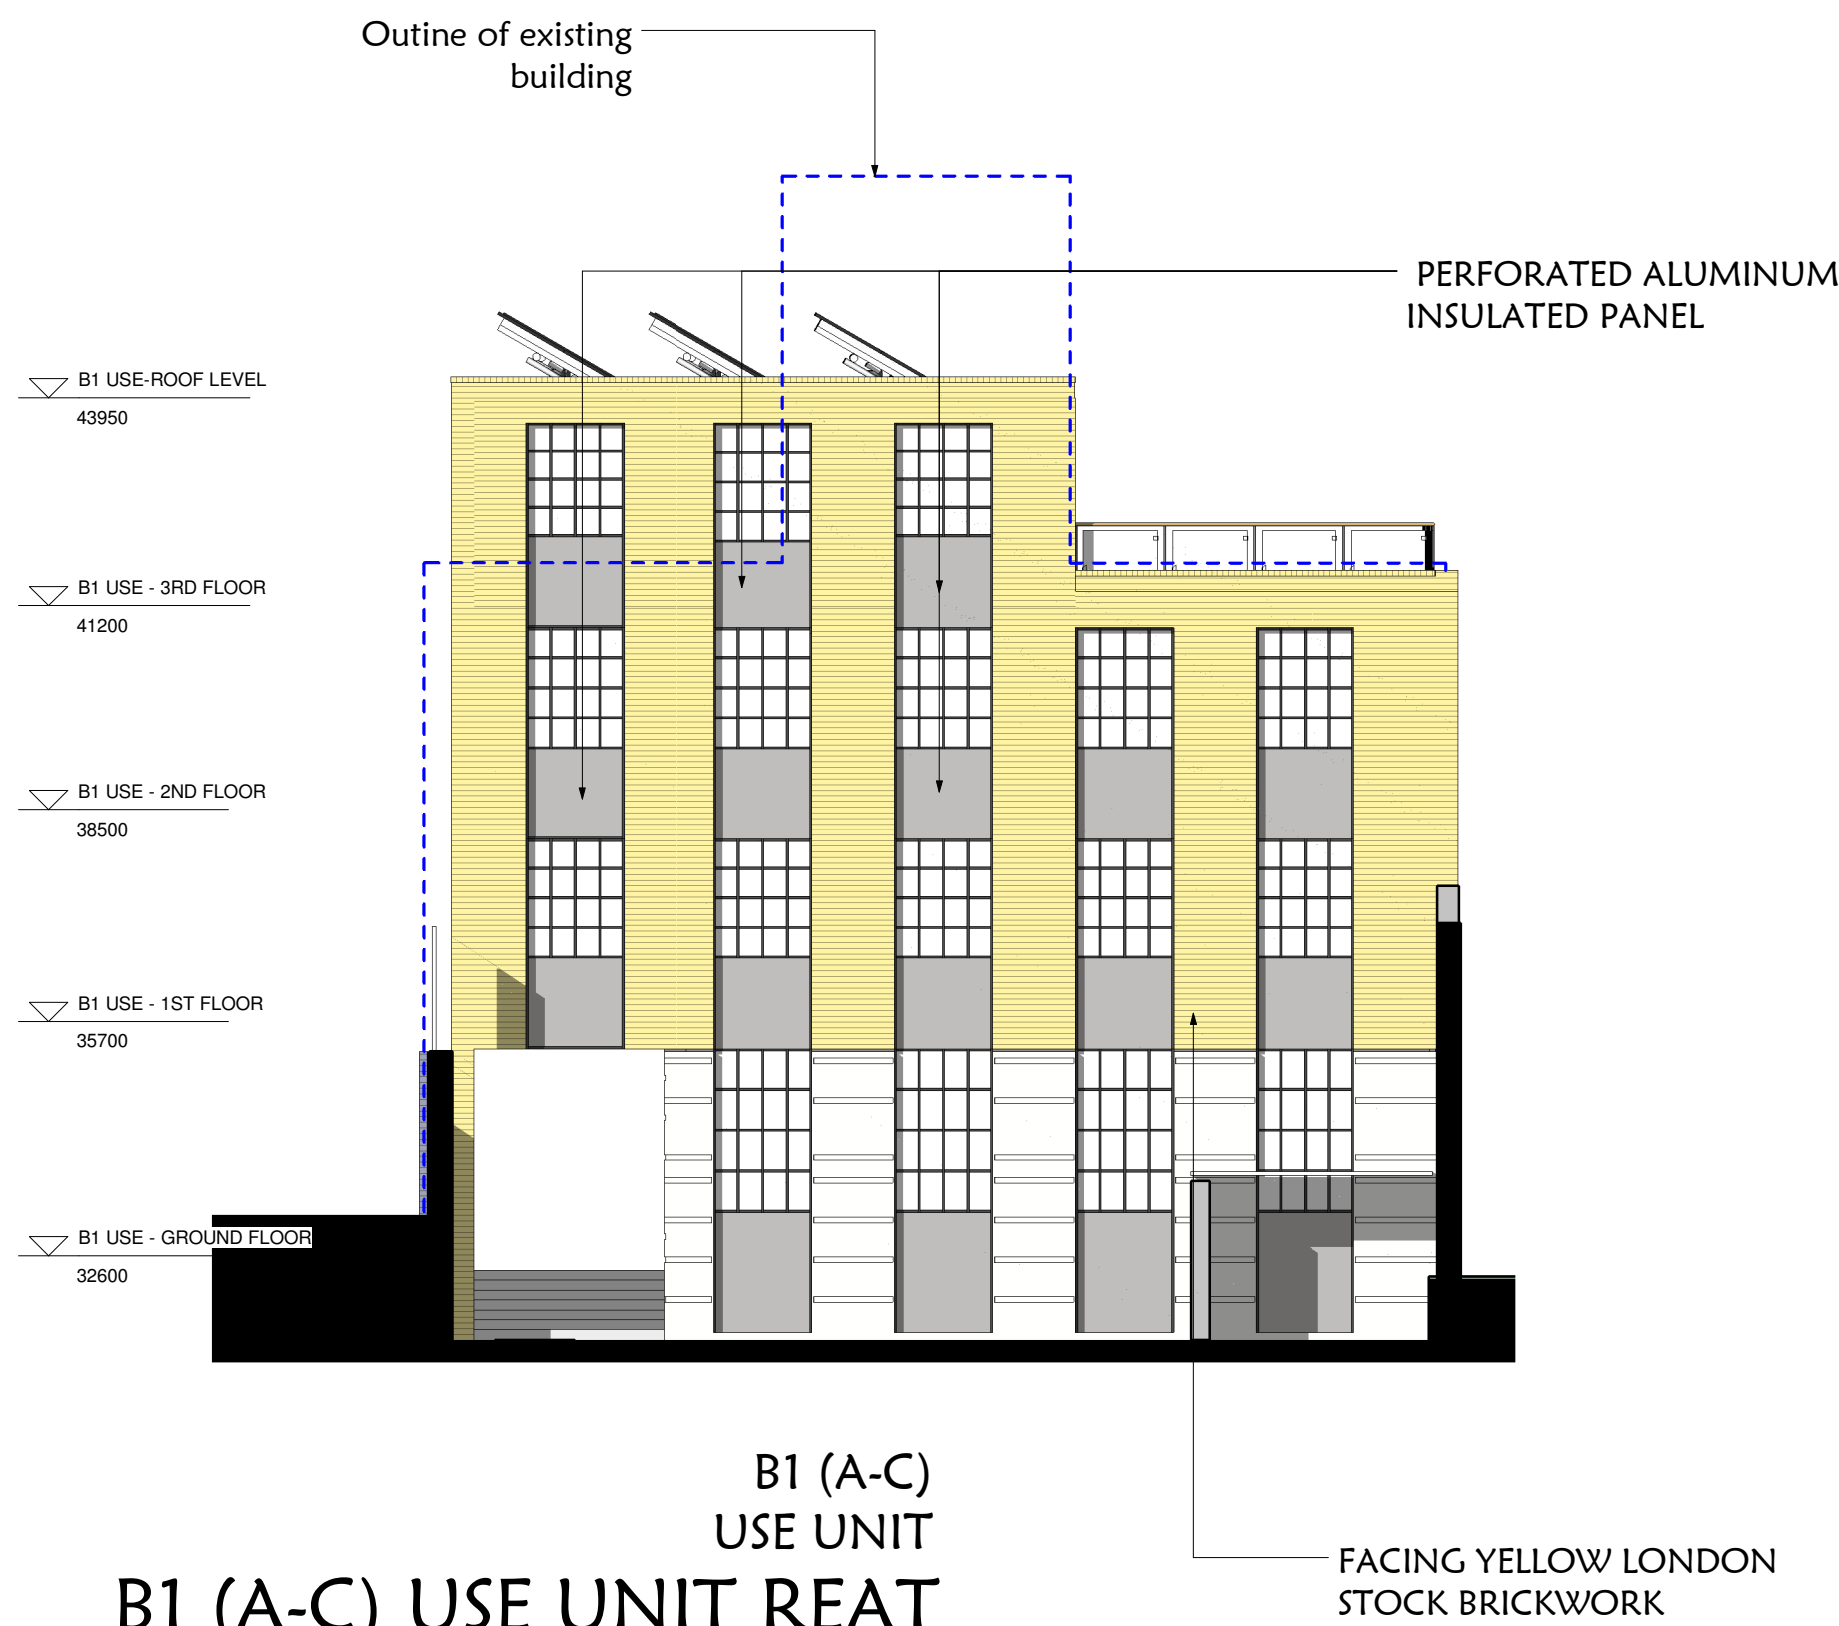


SOUTH ELEVATION
(GLOUCESTER AVE.
GARDENS)

1 : 100

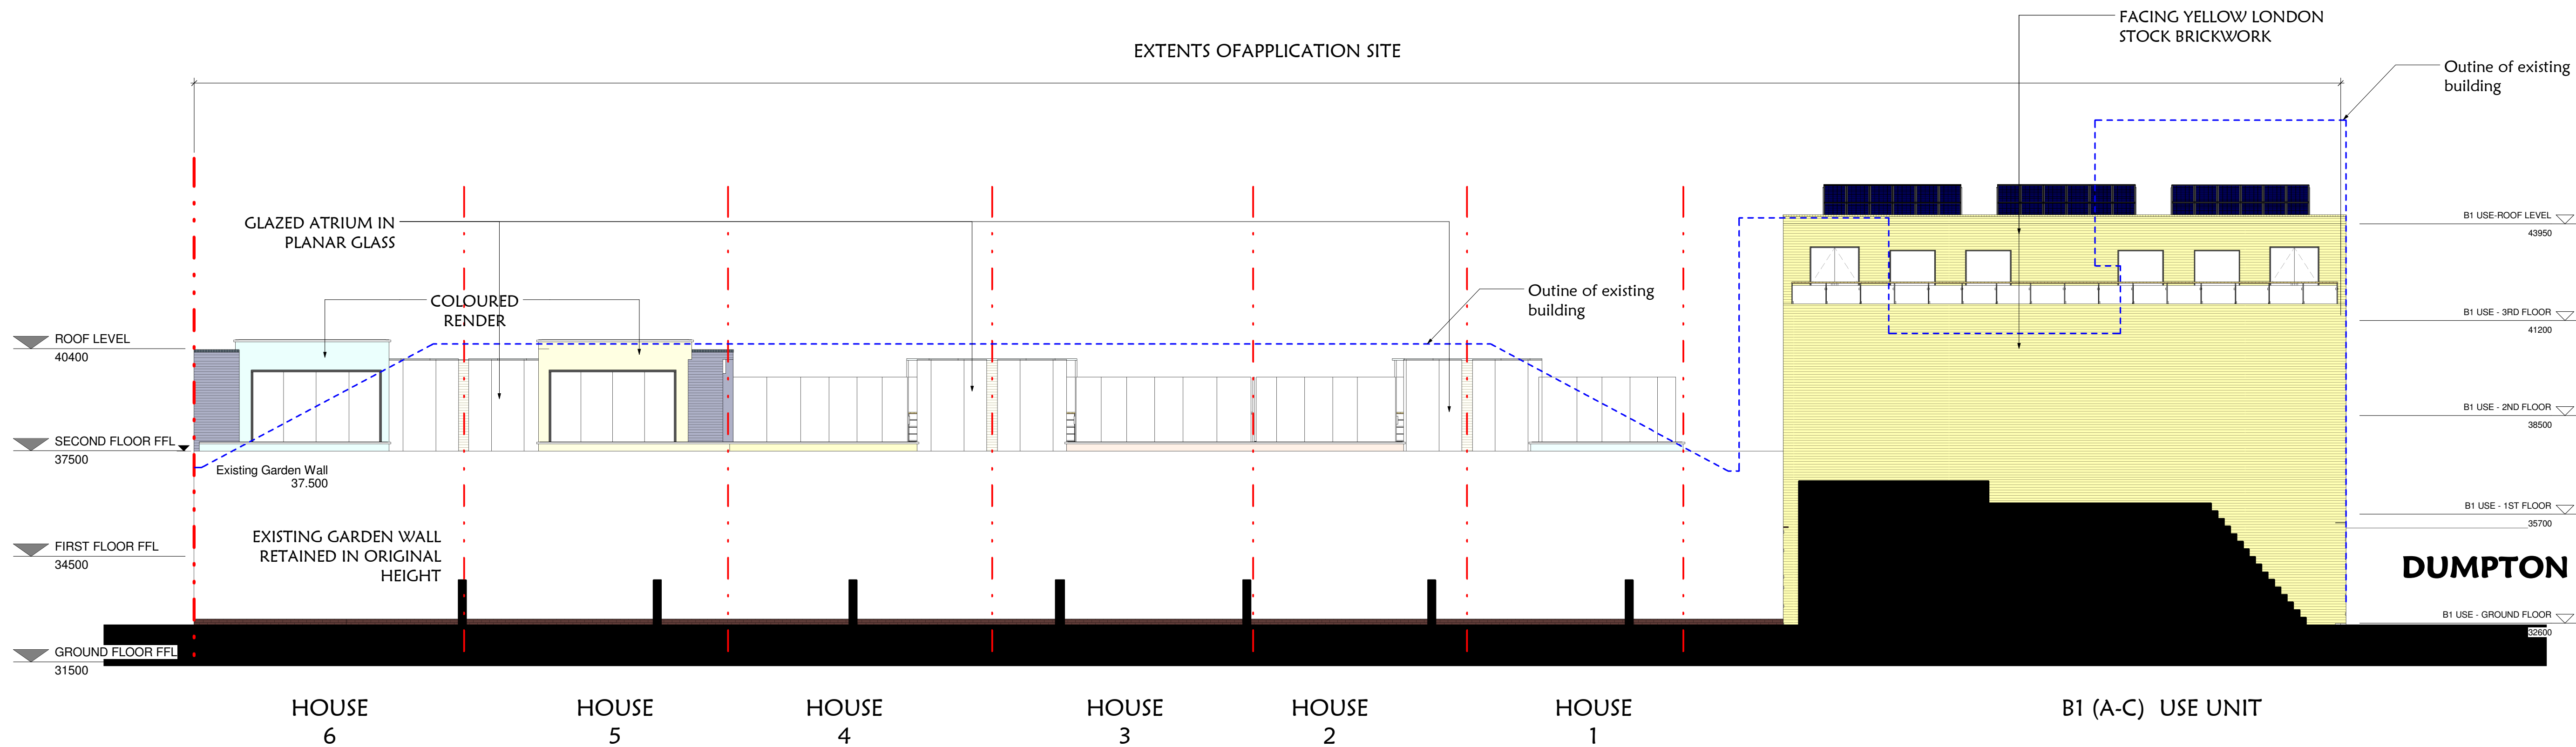

B1 (A-C) USE UNIT REAT
ELEVATION (WEST)

1 : 100

GENERAL NOTES

1. Do not scale this drawing for Construction purposes.
2. All dimensions in this dwg. are metric.
3. This drawing & all other drawings & schedules, specifications, details etc. relating to this project are copyright of **PMA**.
4. This drawing shall be read in strict conjunction with all other relevant architects' structural engineer's & services engineer's drawings, calculations, details & specifications.
5. The contractor shall check all dimensions & setting out information on this or other related drawings prior to placing work in hand. Any errors or discrepancies between documents shall be reported to the architect & seek clarification.
6. All proprietary products shall be used & fixed in strict accordance with manufacturers' printed recommendations, notes, specifications etc.
7. Only drawings stamped 'ISSUED FOR CONSTRUCTION' shall be used on site.

DUMPTON PLACE

Rev. A - 10/01/2012 - Ground Floor layout revised - MK

No.	Revision	Date	Description	Chk.
-----	----------	------	-------------	------

Originator/Author

pma chartered architects

PO Box 1034 Wembley, Middlesex HA0 9GY. e: pma@pm-architects.com
T: +44 (0) 7887 646 957; T +44 (0) 78130 202 130. w: www.pm-architects.com

Client

IZABELLE INVESTMENTS LTD.

Job Title

1 DUMPTON PLACE, PRIMROSE HILL NW1 8JB

Job Number: 01DP

Drawing Title

SOUTH & WEST ELEVATIONS

Scale

1 : 100@A1

Date of Issue

10/01/2012

Date Drawn

04/02/2012 13:09:34

Drawn By

MK

Checked By

NP

Drawing Originator	Project Reference	Drawing Number	REV.
PM	A	01DP	5012
			A

TOWN PLANNING

Drawing Status

0 1m 2m 3m 4m 5m