
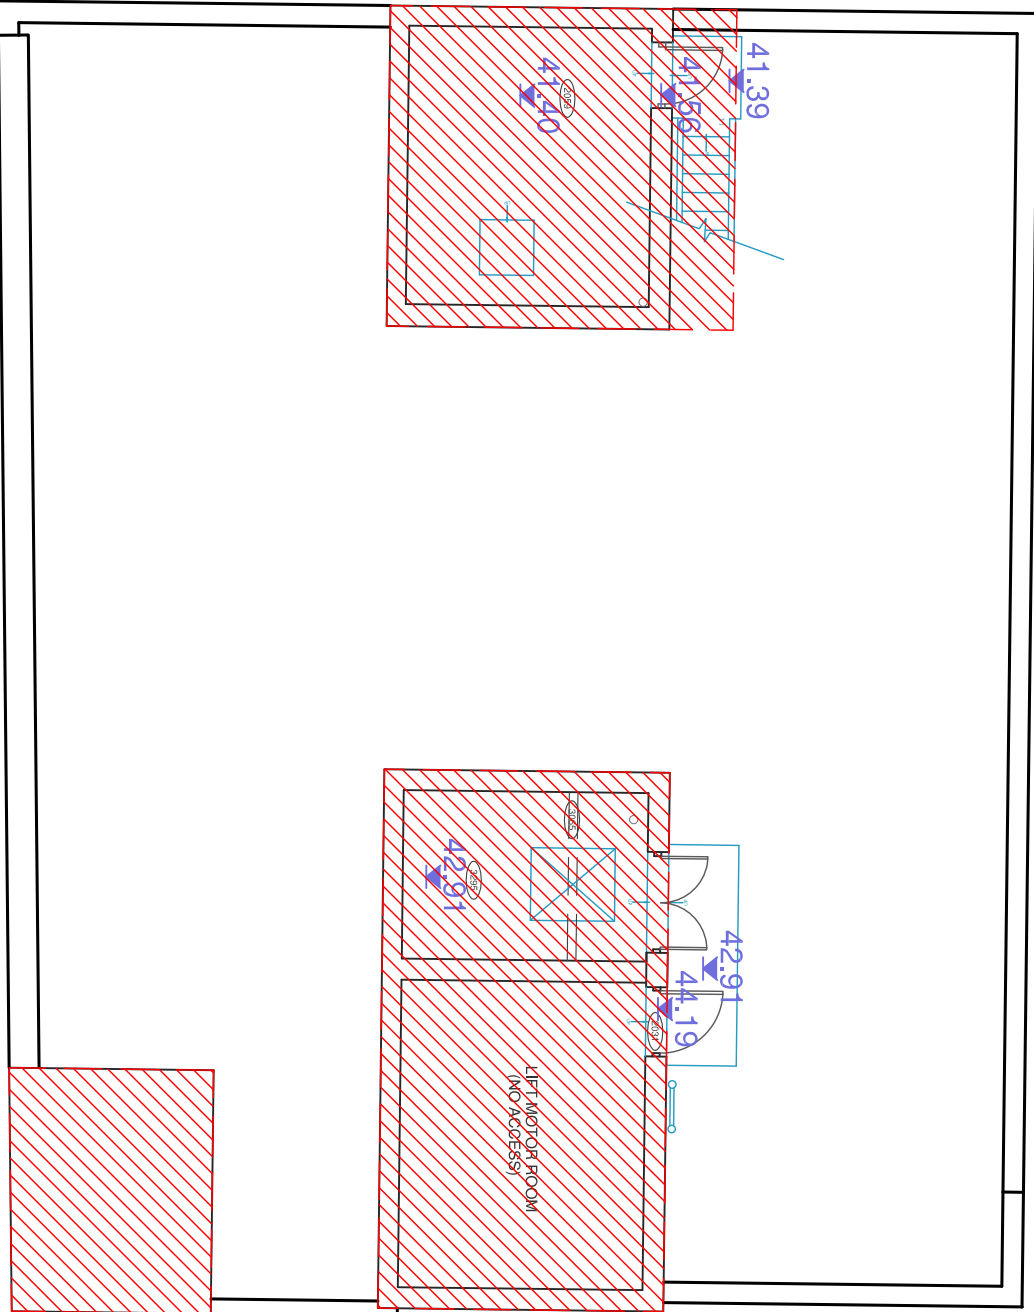
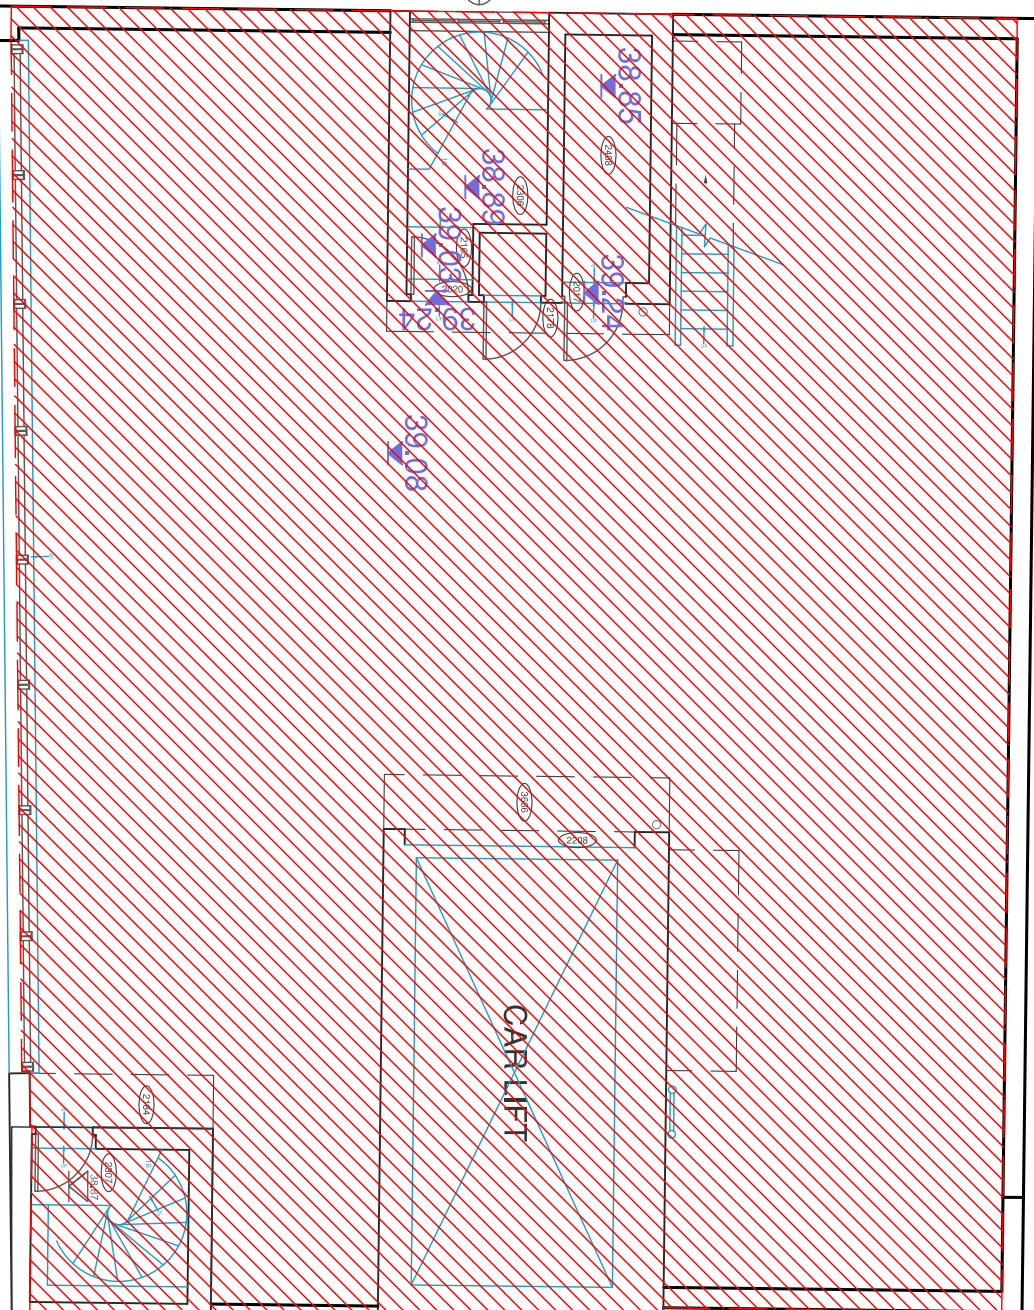


GENERAL NOTES

- Do not scale this drawing for Construction purposes.
- All dimensions in this drawing are metric.
- This drawing & all other drawings & schedules/specifications, details etc. relating to this project are copyright of PMA.
- It is the responsibility of the client to ensure that the drawings are used in strict accordance with all other relevant authorities' structural engineers' & services engineers' drawings, calculations, details & specifications.
- The contractor shall check all dimensions & setting out information on this or other drawings before commencing work. Any discrepancies shall be reported to the architect & seek clarification.
- All proprietary products shall be used & fixed in strict accordance with manufacturers' product recommendations.
- Any drawings marked "NOTED FOR CONSTRUCTION" shall be used on site.

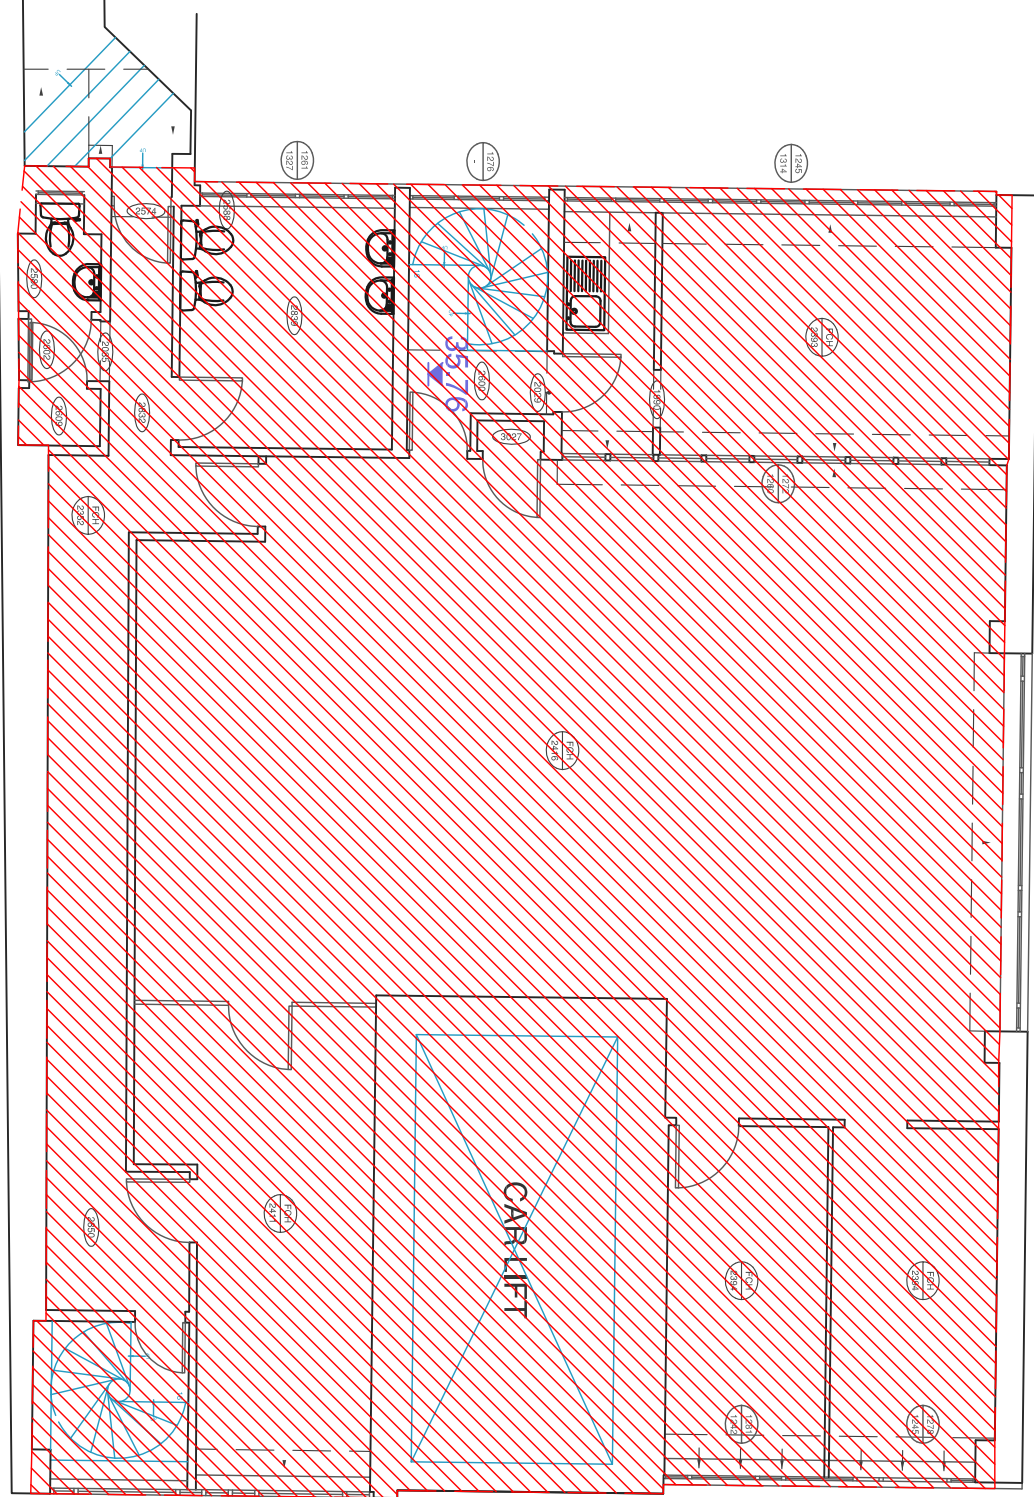

FIRST FLOOR LEVEL


SECOND FLOOR LEVEL

THIRD FLOOR LEVEL

RAIL LINE ELEVATION

SECTIONAL ELEVATION LOOKING EAST

SECTION THRU OFFICE

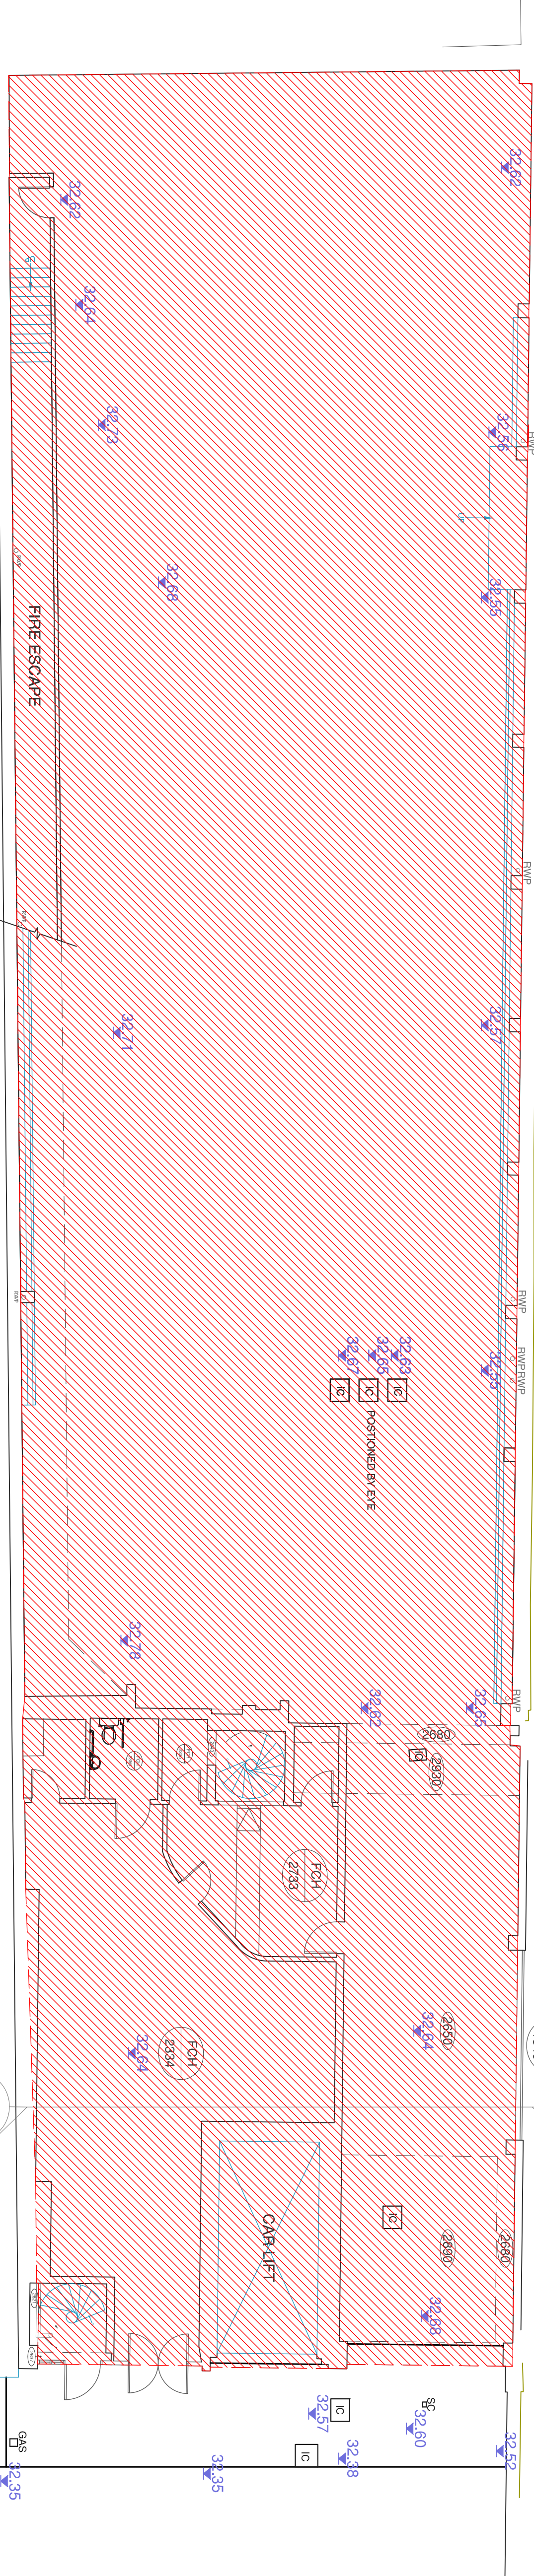

SECTION THRU OFFICE

SECTION LOOKING WEST

DEMOLITION DRAWINGS- EXISTING FLOOR PLANS

SCALE - 1 : 100@A1



GLOUCESTER AVENUE GARDEN ELEVATION

AREA HATCHED IN RED DENOTES  
BUILDING TO BE DEMOLISHED

**pma** chartered architects

PO Box 1034 Wembley, Middlesex HA0 9CY e: pma@pma-architects.com  
t: +44 (0) 7867 646 937 f: +44 (0) 78133 202 130 w: www.pma-architects.com

Client IZABELLE INVESTMENTS LTD.

Job Title I DUMFRION PLACE, PRIMROSE HILL NW1 8JB

Job Number: 5502

Drawing Title Demolition Drawings- Existing Plans

Scale 1:100@A1 & 1:200 @A3  
Date of Issue 15/03/2012  
Drawing Originator Project Reference 5502  
Drawing Number REV.

PM A OI DP 5502

TOWN PLANNING

Drawing Status