



NOTE:
-All dimensions are approximate and no allowances made for wall finishes etc.
-The areas given are an approximate guide to the net internal areas of the Schemes (taken to the inside face of external walls).
-Any decisions made on the basis of these predicted areas, whether as to project viability, preletting, sales documents, leased agreements or the like, should include due allowance for the services development and building processes.

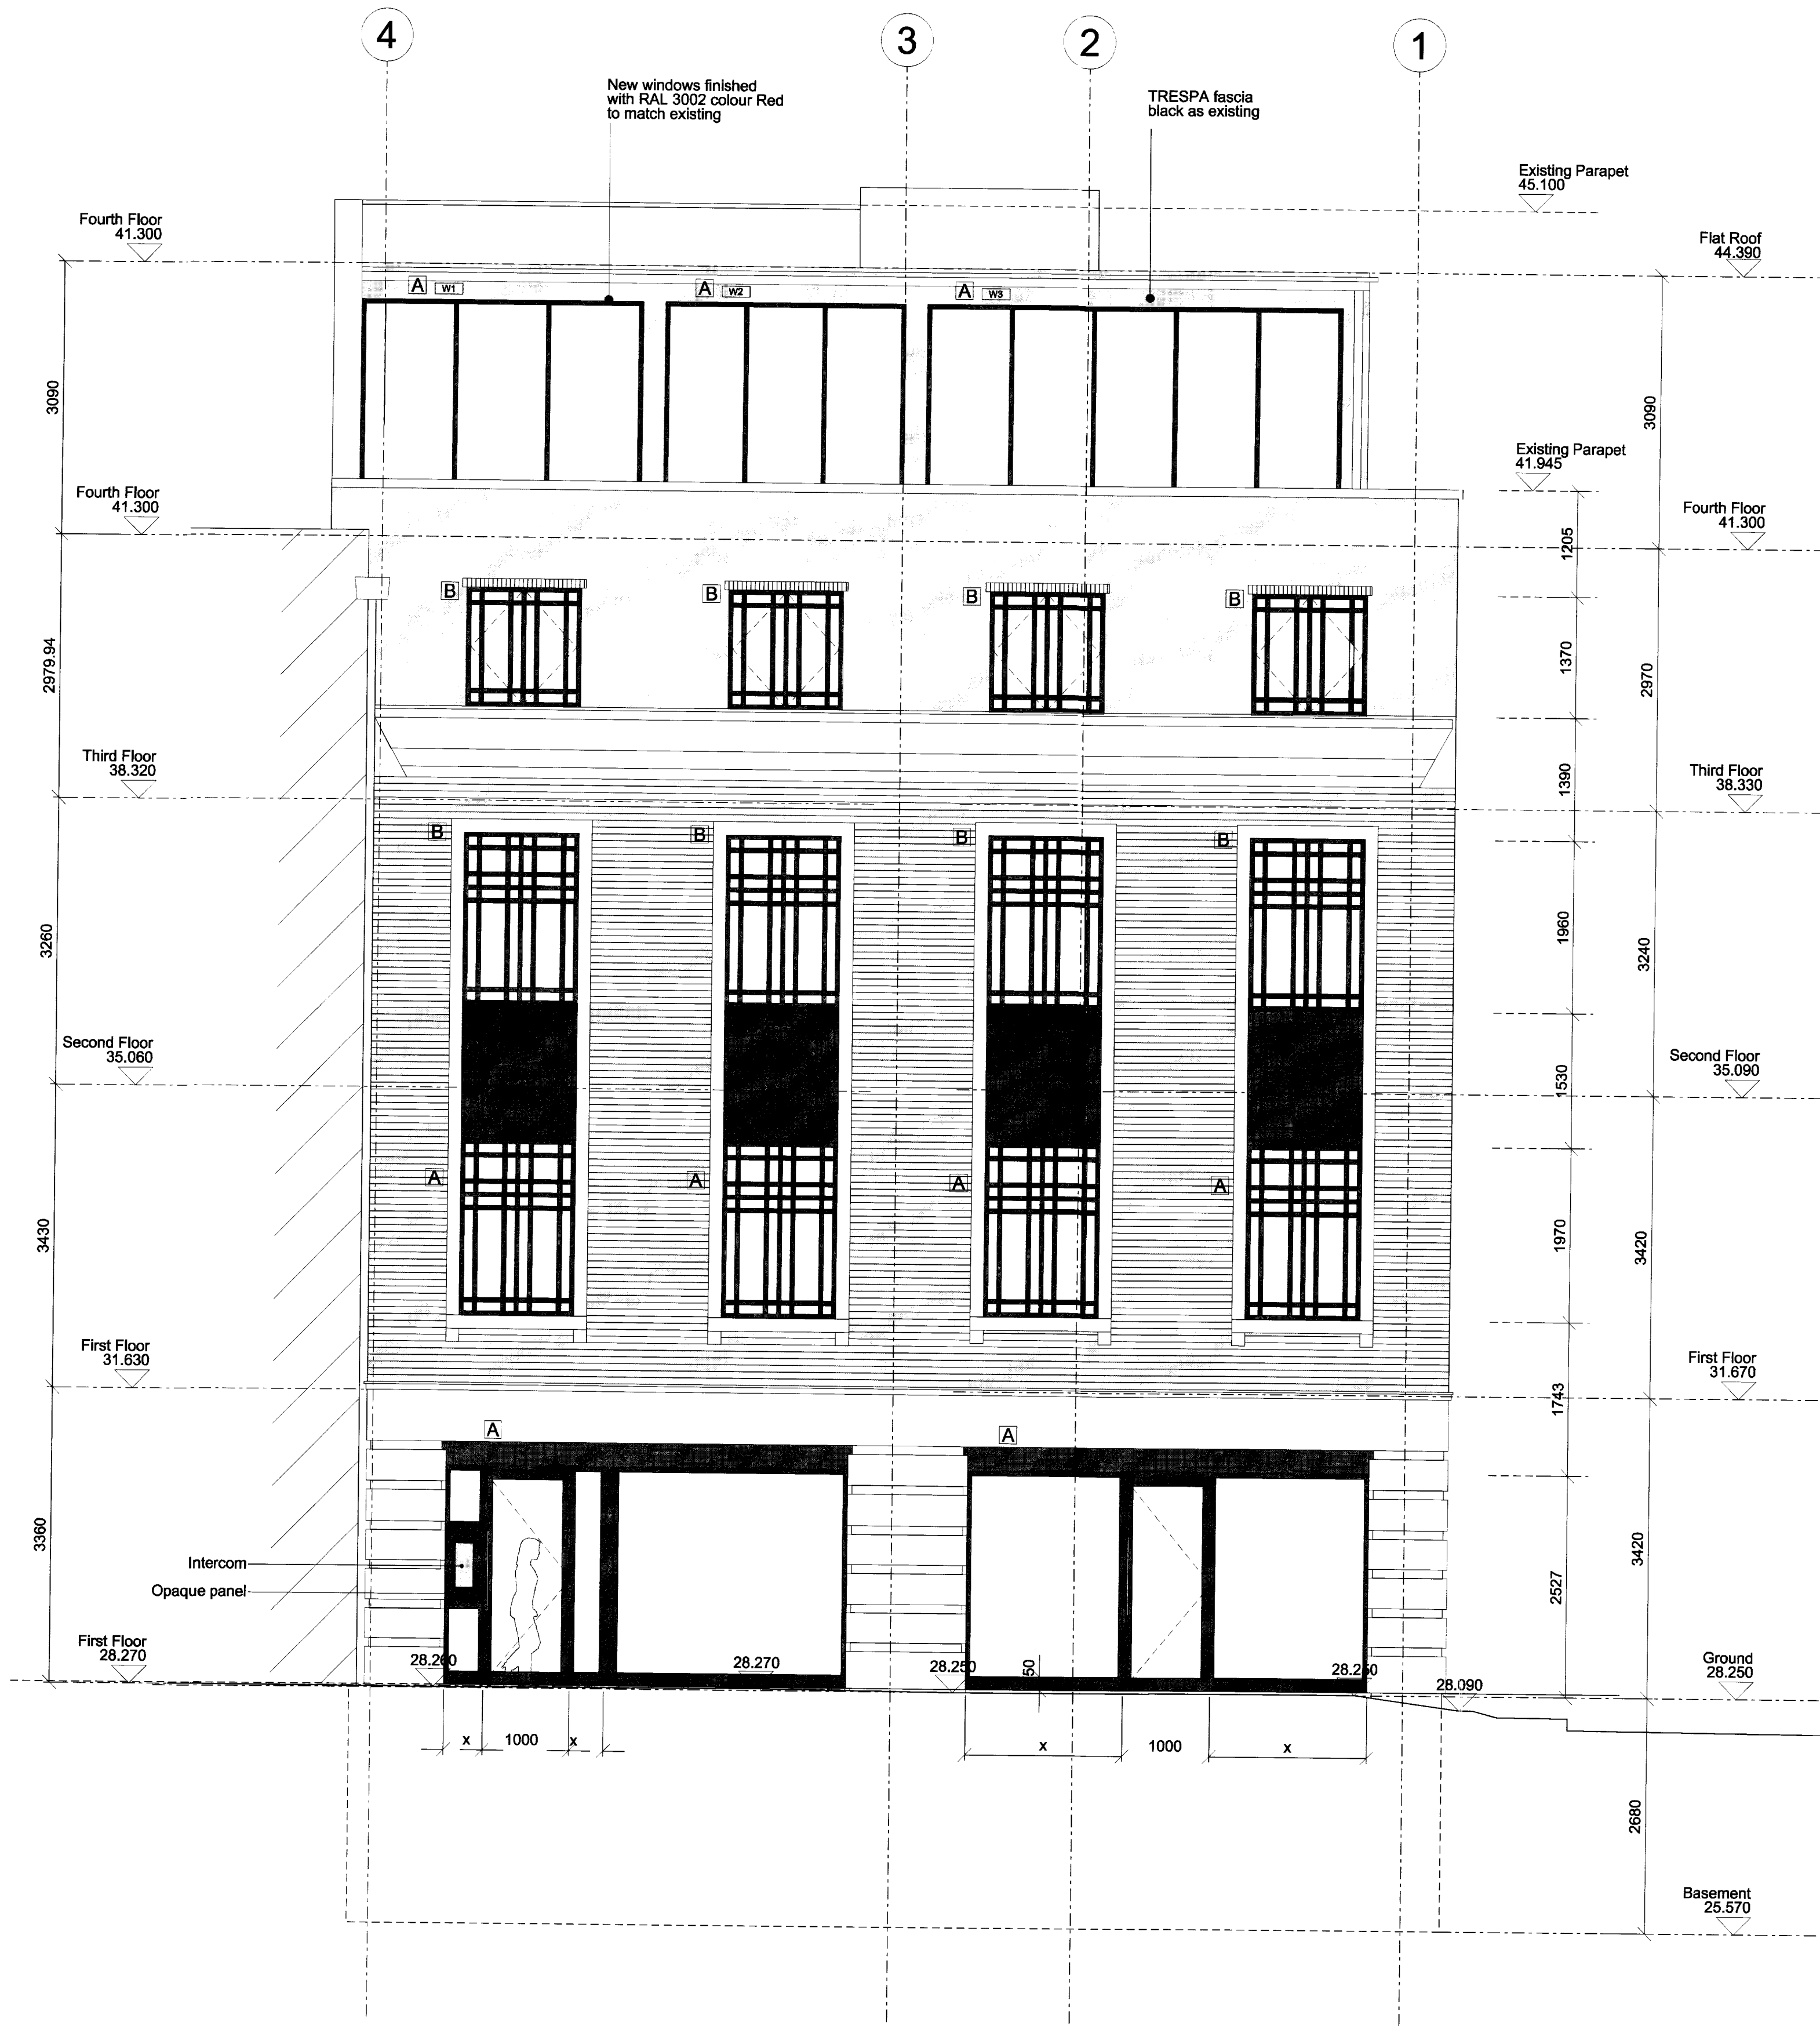

- Notes
- All dimensions to be checked on site
 - Drawings based on Survey done by Others
 - Do not scale off this drawing
 - All dimensions are shown in mm unless otherwise stated
 - Refer to drawing issue sheet for purpose of issue
 - If in doubt ask
 - © Llewelyn Davies Yeang

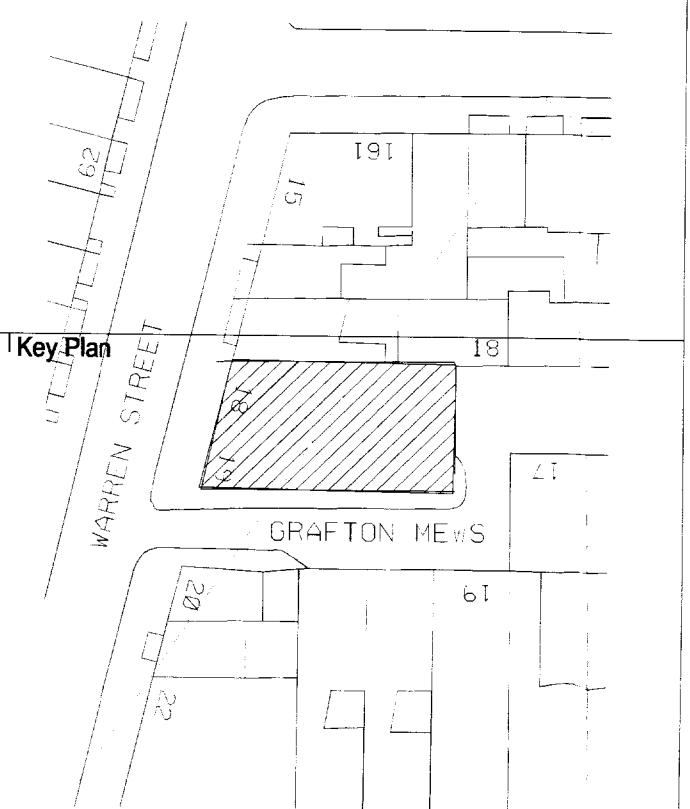

LEGEND: NEW AND EXISTING WINDOWS

- A Window to be replaced
- B Existing whole window to be retained

| | |
|-----------------------------|-------------|
| C2 GENERAL ISSUE WINDOW NO. | 13-01-12 VF |
| C1 CONSTRUCTION | 19-10-11 VF |
| P4 DRAWING IN PROGRESS | 17-10-11 AH |
| P3 DRAWING IN PROGRESS | 13-10-11 AH |
| P2 DRAWING IN PROGRESS | 03-10-11 VF |
| P1 DRAWING IN PROGRESS | 25-08-11 GR |
| A PLANNING SUBMISSION | 28-06-11 ZL |
| Revision | Date By |

| | |
|-----------------------|---------------------|
| Structural Consultant | Services Consultant |
| - | - |

| | |
|-----------------|-----------------|
| Cost Consultant | Project Manager |
| - | - |

| |
|-----------------------|
| Client |
| UCLH Charitable Trust |

| |
|---|
| Project Title |
| Duchess House, 18-19 Warren Street London, W1T 5LR |

| |
|--|
| Drawing Title |
| Proposed North Elevation (Warren Street- Front) |

| | |
|---------------------|----------------|
| Scale | Drawing Status |
| 1:50@A1 1:100@A3 | DESIGN INTENT |

| | | |
|----------------|----------------|----------|
| Project number | Drawing number | Revision |
| 104230 | (E) 0_01 | C2 |

| | |
|--|---|
| Architects | Llewelyn davidson deep green signature innovation |
| Brook House Torrington Place London WC1E 7HN T: 020 7637 0181 F: 020 7637 8740 www.ldavies.com | |