
-All dimensions are approximate and no allowances made for wall finishes etc. -The areas given are an approximate guide to the net internal areas of the Schemes (taken to the inside face of external walls). -Any decisions made on the basis of these predicted areas, whether as to project viability, preletting, sales documents, leased agreements or the like, should include due allowance for the services development and building processes.

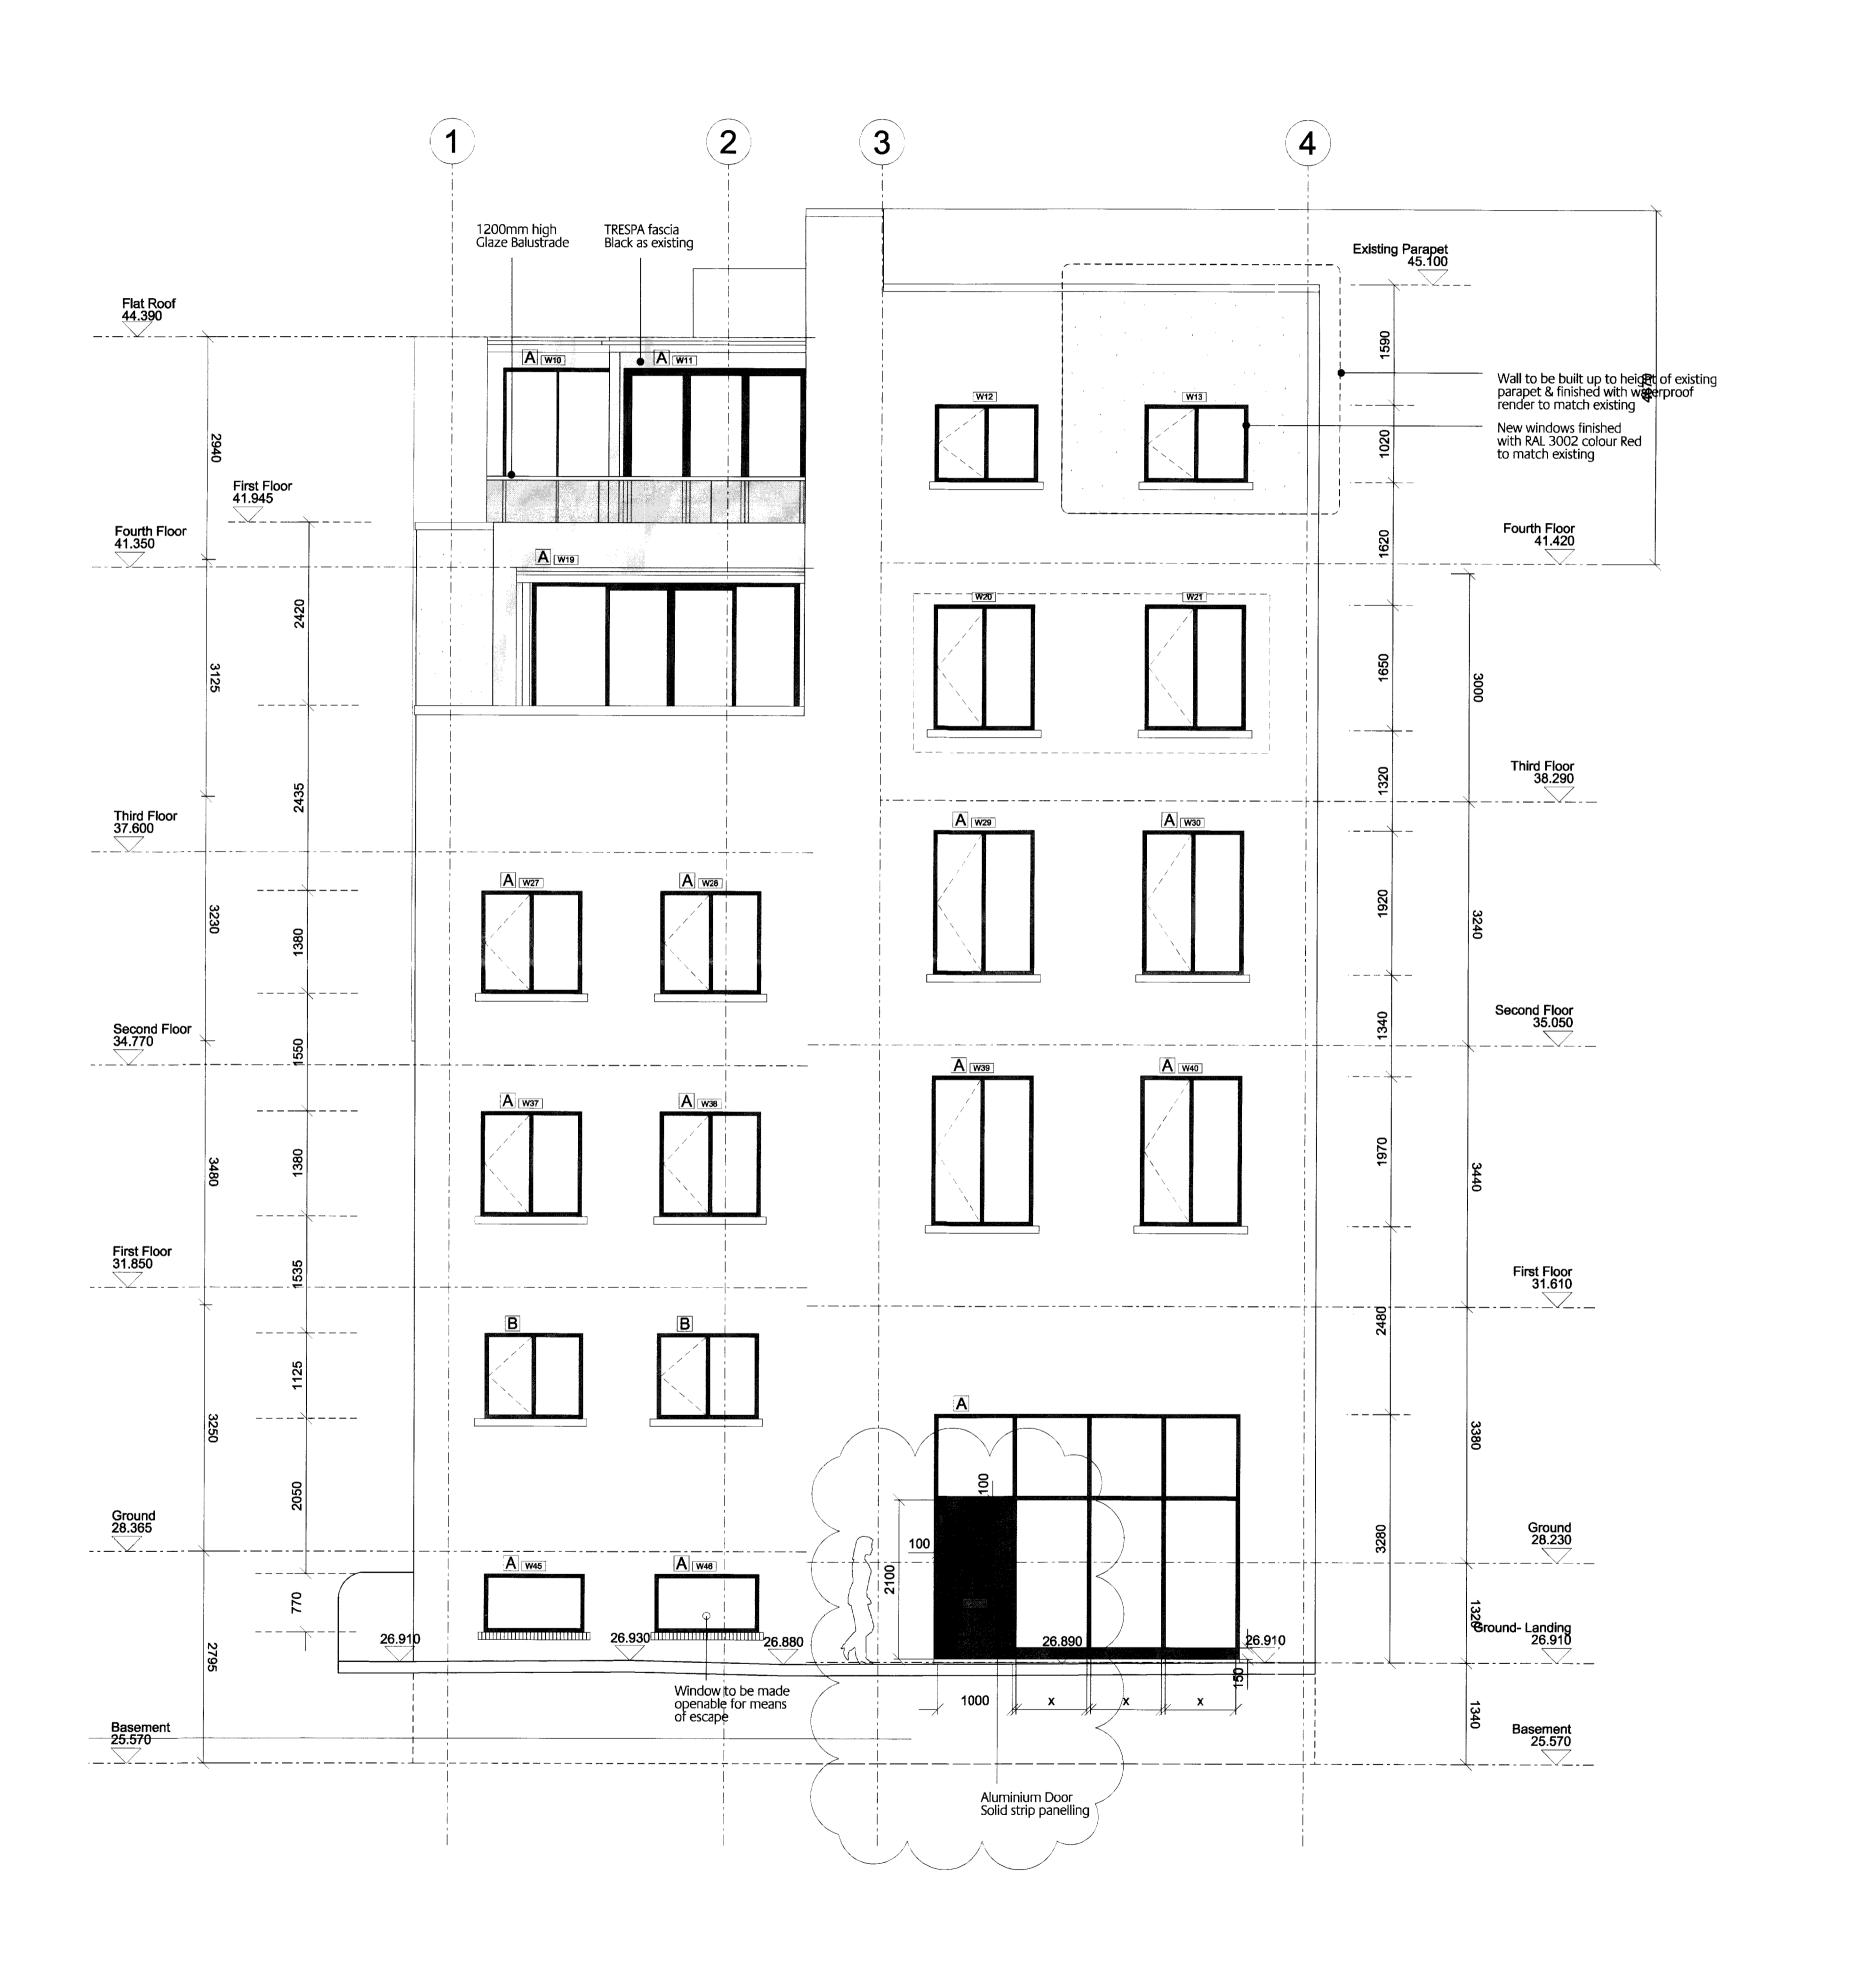

- All dimensions to be checked on site - Drawings based on Survey done by Others - Do not scale off this drawing - All dimensions are shown in mm unless otherwise stated - Refer to drawing issue sheet for purpose of issue - If in doubt ask - © Llewelyn Davies Yeang Key Plan GRAFTON MEWS LEGEND: NEW AND EXISTING WINDOWS A Window to be replaced B Existing whole window to be retained 13-01-12 VF 19-10-11 VF 17-10-11 AH 13-10-11 AH 03-10-11 VF 25-08-11 GR 28-06-11 ZL Date By C2 GENERAL ISSUE WINDOW NO. C1 CONSTRUCTION P4 DRAWING IN PROGRESS P3 DRAWING IN PROGRESS P2 DRAWING IN PROGRESS P1 DRAWING IN PROGRESS A PLANNING SUBMISSION Structural Consultant Services Consultant Cost Consultant Project Manager **UCLH Charitable Trust** Project Title Duchess House, 18-19 Warren Street London, W1T 5LR Drawing Title Proposed South Elevation (Grafton Mews- Rear) Drawing Status 1:50@A1 1:100@A3

Project number | Drawing number **DESIGN INTENT** 

104230 (E) 0\_03

Architects

**Brook House** Torrington Place London WC1E 7HN T: 020 7637 0181 F: 020 7637 8740 www.ldavies.com



C2