


NOTE:
-All dimensions are approximate and no allowances made for wall finishes etc.
-The areas given are an approximate guide to the net internal areas of the Schemes (taken to the inside face of external walls).
-Any decisions made on the basis of these predicted areas, whether as to project viability, preletting, sales documents, leased agreements or the like, should include due allowance for the services development and building processes.

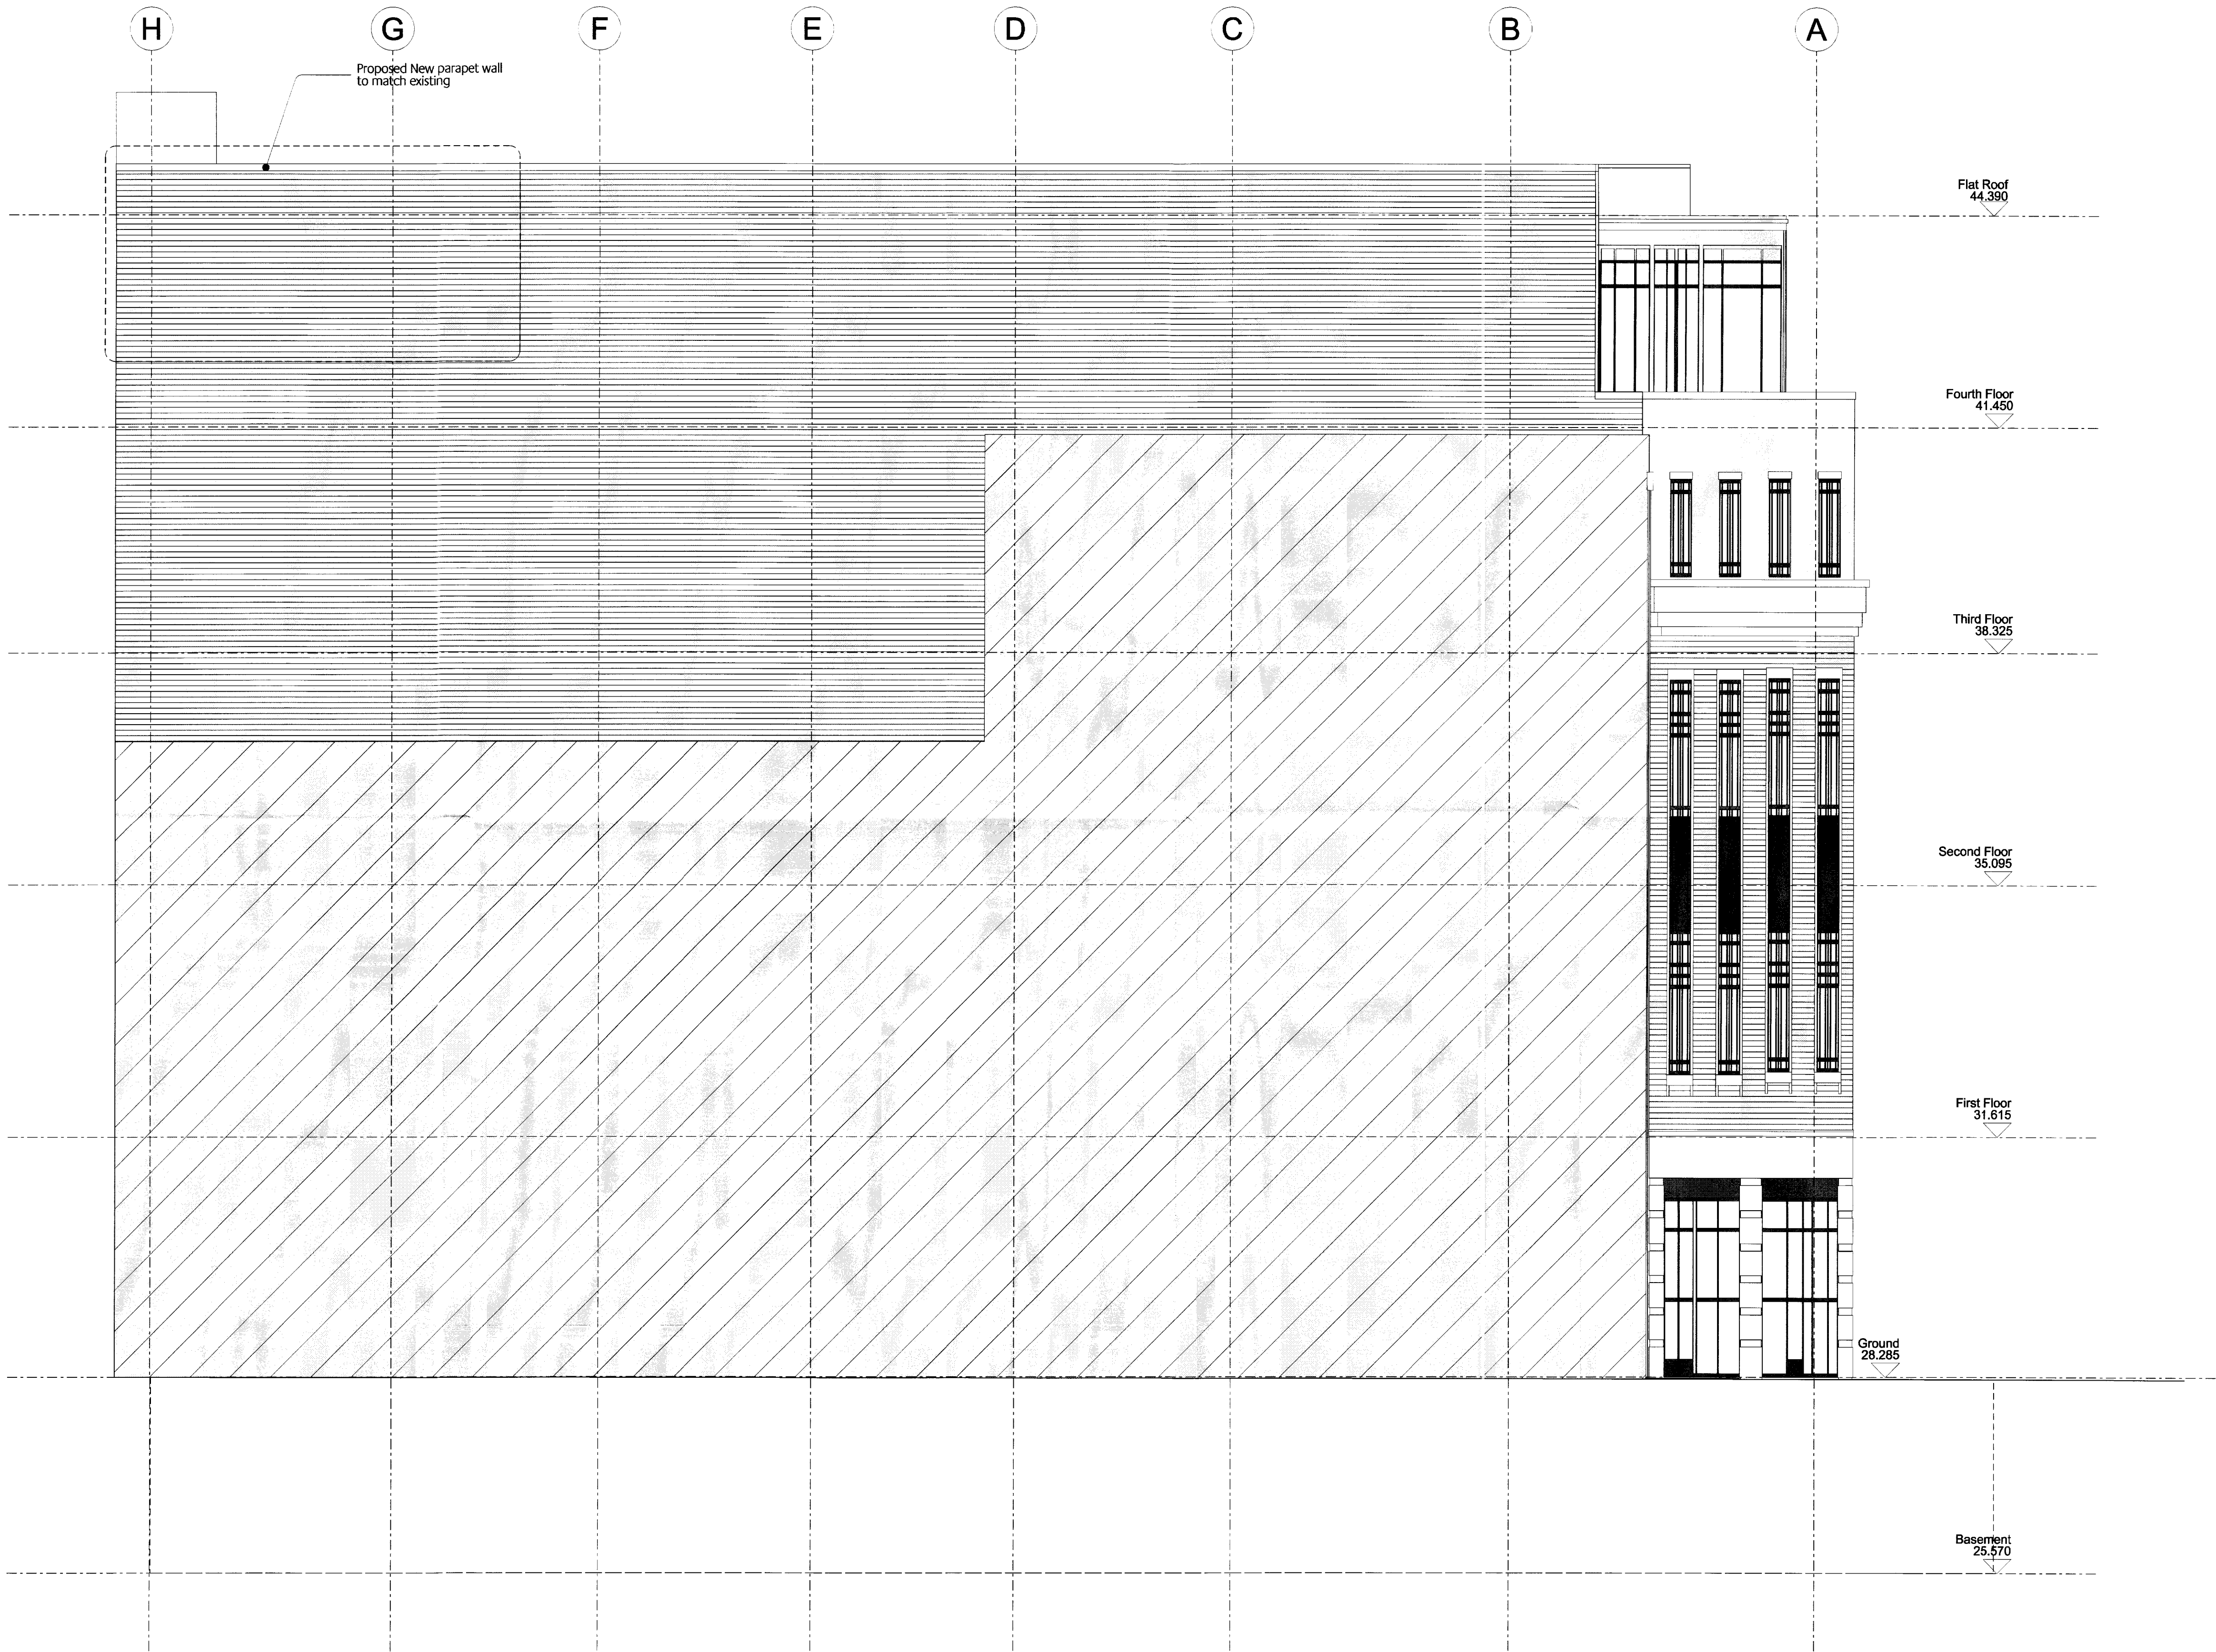

North

- All dimensions to be checked on site

- Drawings based on Survey done by Others

- Do not scale off this drawing

- All dimensions are shown in mm unless otherwise stated

- Refer to drawing issue sheet for purpose of issue

- If in doubt ask

- © Llewelyn Davies Yeang

Notes

Key Plan

191

15

18

21

22

LEGEND: NEW AND EXISTING WINDOWS

A

Window to be replaced

B

Existing whole window to be retained

C2

GENERAL ISSUE

13-01-12

VF

C1

CONSTRUCTION

19-10-11

VF

P1

DRAWING IN PROGRESS

25-08-11

GR

A

PLANNING SUBMISSION

28-06-11

ZL

Revision

Date

By

Structural Consultant

Services Consultant

Cost Consultant

Project Manager

Client

UCLH Charitable Trust

Project Title

Duchess House, 18-19 Warren Street
London, W1T 5LR

Drawing Title

Proposed East Elevation
(Side)

Scale

Drawing Status

1:50@A1

DESIGN INTENT

1:100@A3

Project number

Drawing number

Revision

104230

(E)_0_04

C2

Architects

Brook House
Torrington Place
London
WC1E 7HN
T: 020 7637 0181
F: 020 7637 8740
www.ldavies.com

llewelyn
davies yeang

deep green
signature
innovation