


EXISTING GROUND FLOOR PLAN
scale 1:50

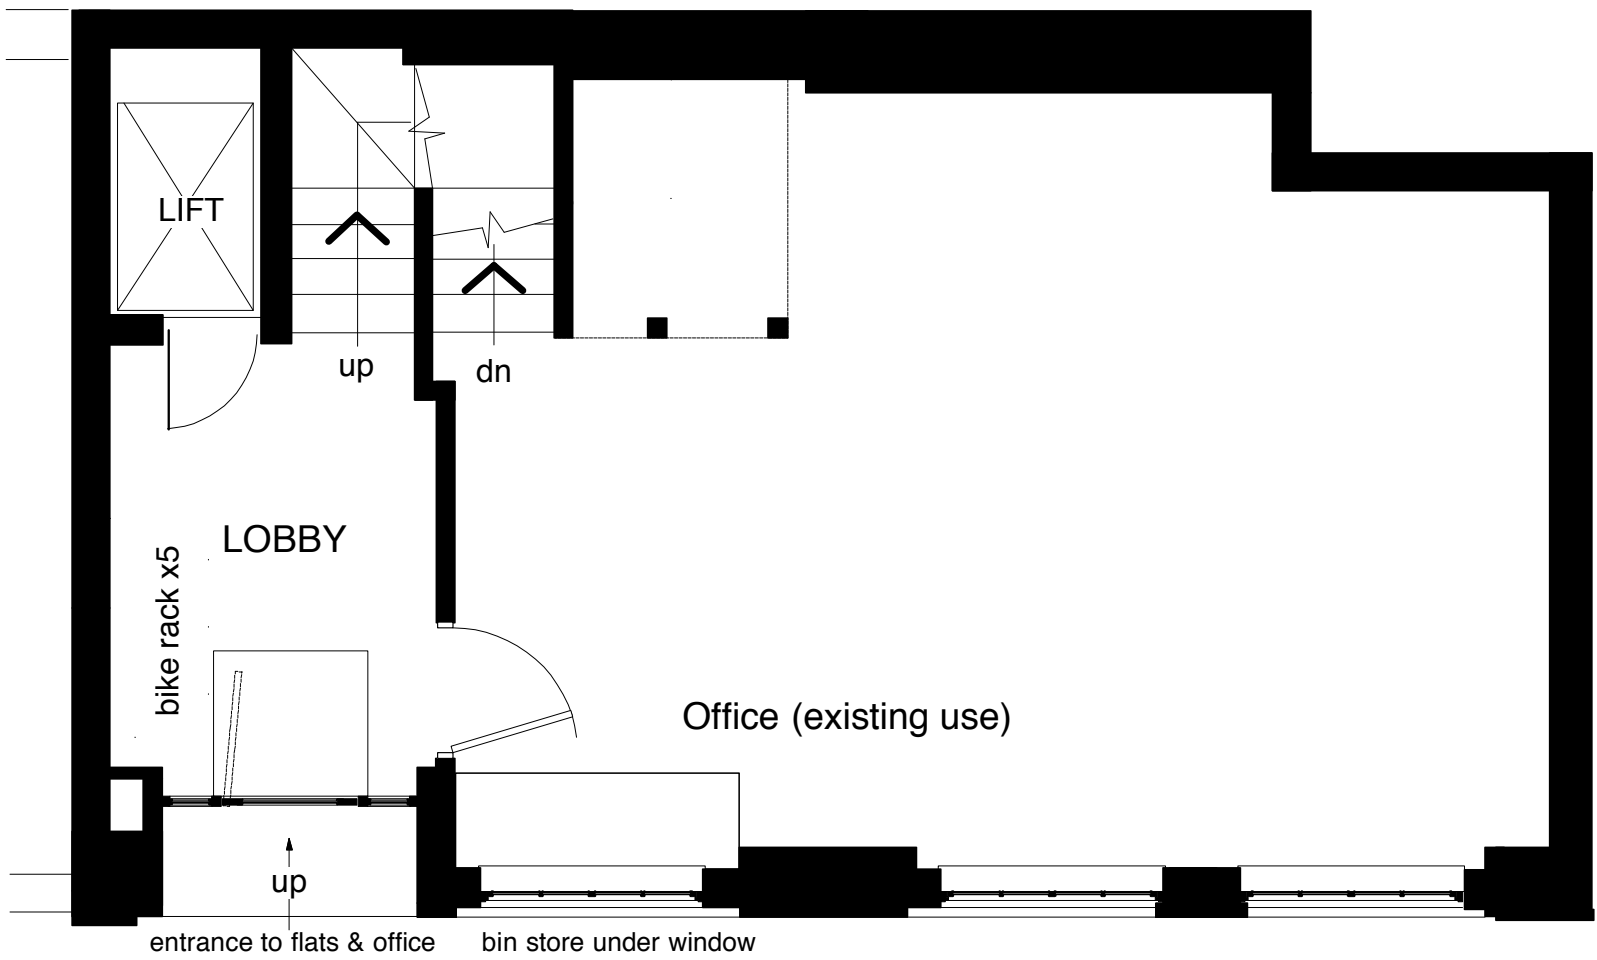

PROPOSED GROUND FLOOR PLAN
scale 1:50



DO NOT SCALE THIS DRAWING.
CHECK ALL DIMENSIONS ON SITE

THIS DRAWING IS ISSUED TO ESTABLISH THE FEASIBILITY OF THE PROPOSED SCHEME AND IS BASED ON UNVERIFIED SURVEY INFORMATION PROVIDED BY OTHERS. THE DRAWINGS ARE NOT TO BE SCALED AND ALL ERRORS OR OMISSIONS ARE TO BE REDIRECTED TO THE ARCHITECT. FORD ARCHITECTURE DOES NOT ACCEPT ANY LIABILITY FOR THE CONSEQUENCES OF ACTION BASED ON THE INFORMATION PROVIDED. ALL PROPOSALS SHOWN ARE SUBJECT TO PLANNING AND A DETAILED STRUCTURAL SURVEY.

A	12/1/11
B	1/6/11
C	15/6/11

AH unit & ducting added
Bike parking / rack added
Ramp access to bar

no.	date
-----	------

revision notes

FORD
ARCHITECTURE

HUDDLESTONE CLOSE
LYE LANE GLEEVE HILL
CHELTENHAM GL52 3QD
T/F: +44(0)1242 673103
E: INFO@FORDARCH.CO.UK

CLIENT: HOLBORN CHAMBERS
6 GATE STREET

PROJECT: LINCOLN'S INN FIELDS, WC2A3HP

DRAWING TITLE: EXISTING & PROPOSED

SCALE: 1:50 GROUND FLOOR

PAPER: A3 PLANS
DATE: 12/2010
PROJECT NO: P1022 02/102F