



**PROPOSED 2nd FLOOR PLAN**  
scale 1:50

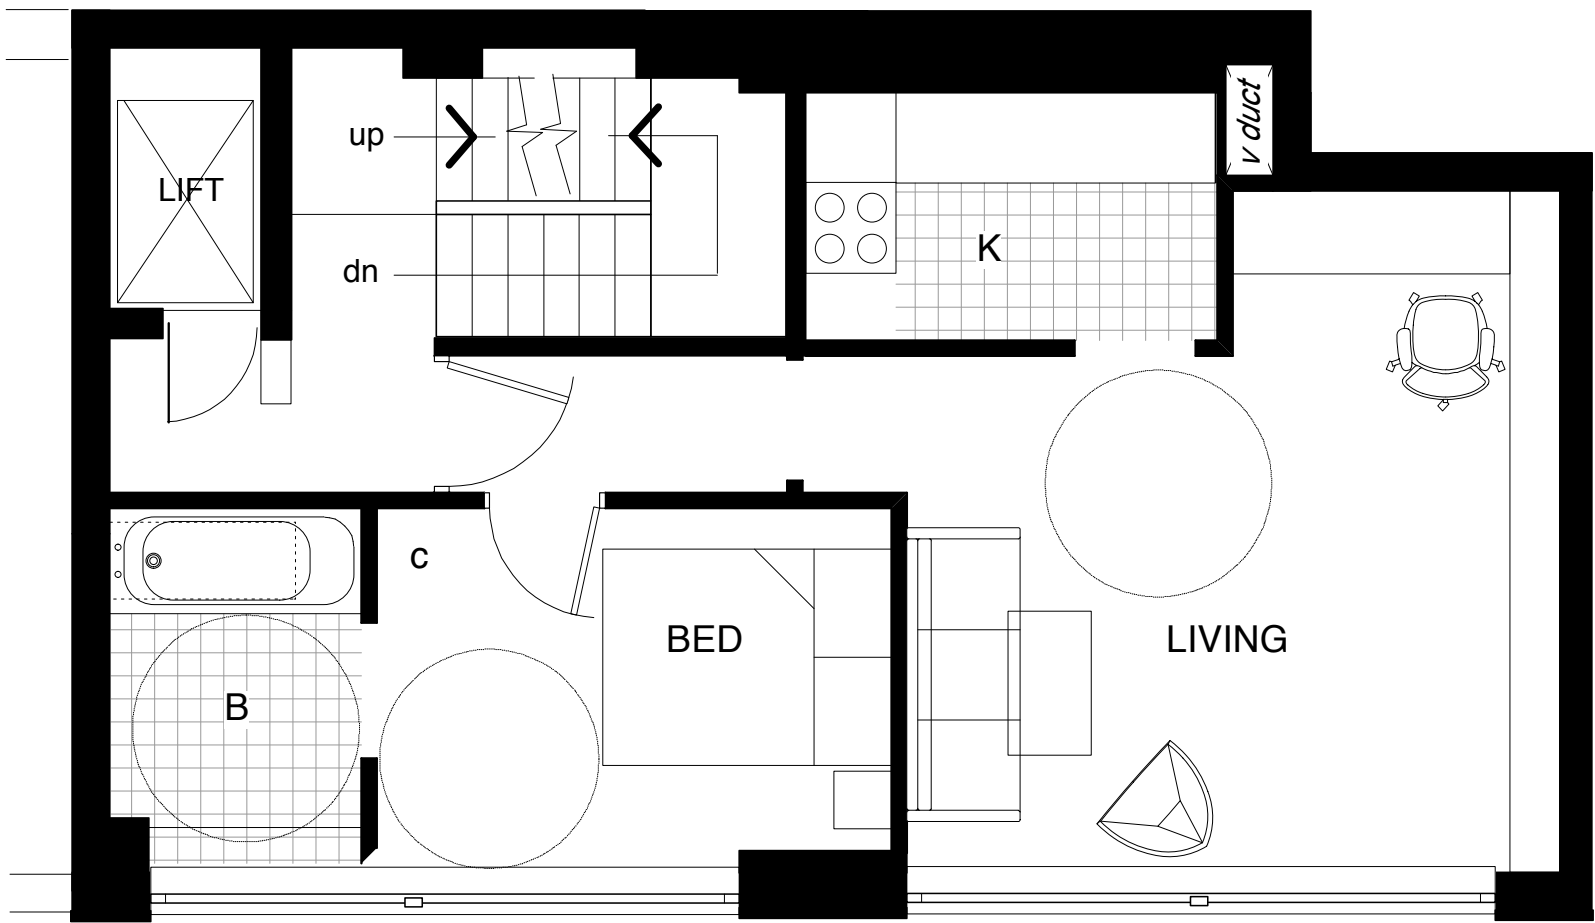

**PROPOSED 1st FLOOR PLAN**  
scale 1:50

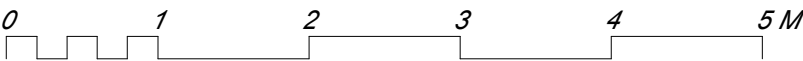

DO NOT SCALE THIS DRAWING.  
CHECK ALL DIMENSIONS ON SITE

THIS DRAWING IS ISSUED TO ESTABLISH THE FEASIBILITY OF THE PROPOSED SCHEME AND IS BASED ON UNVERIFIED SURVEY INFORMATION PROVIDED BY OTHERS. THE DRAWINGS ARE NOT TO BE SCALED AND ALL ERRORS OR OMISSIONS ARE TO BE REDDED TO THE ARCHITECT. FORD ARCHITECTURE DOES NOT ACCEPT ANY LIABILITY FOR THE CONSEQUENCES OF ACTION BASED ON THE INFORMATION PROVIDED.  
ALL PROPOSALS SHOWN ARE SUBJECT TO PLANNING AND A DETAILED STRUCTURAL SURVEY.

no.	date	revision notes

**FORD**  
ARCHITECTURE  
HUDDLESTONE CLOSE  
LYE LANE GLEEVE HILL  
CHELTENHAM GL52 3QD  
T/F: +44(0)1242 673103  
E: INFO@FORDARCH.CO.UK

CLIENT: HOLBORN CHAMBERS  
PROJECT: 6 GATE STREET  
LINCOLN'S INN FIELDS, WC2A3HP  
DRAWING TITLE: PROPOSED  
SCALE: 1:50  
PAPER: A3  
DATE: 12/2010  
PROJECT NO: 1ST & 2ND FLOOR  
PLANS  
DRAWING NUMBER REV  
P1022 02/103C