


Any discrepancies to be reported to the architect immediately.

A3




This drawing is copyrighted


REVISIONS		
No:	Date	Description
P1	20/03/12	ISSUED FOR PLANNING

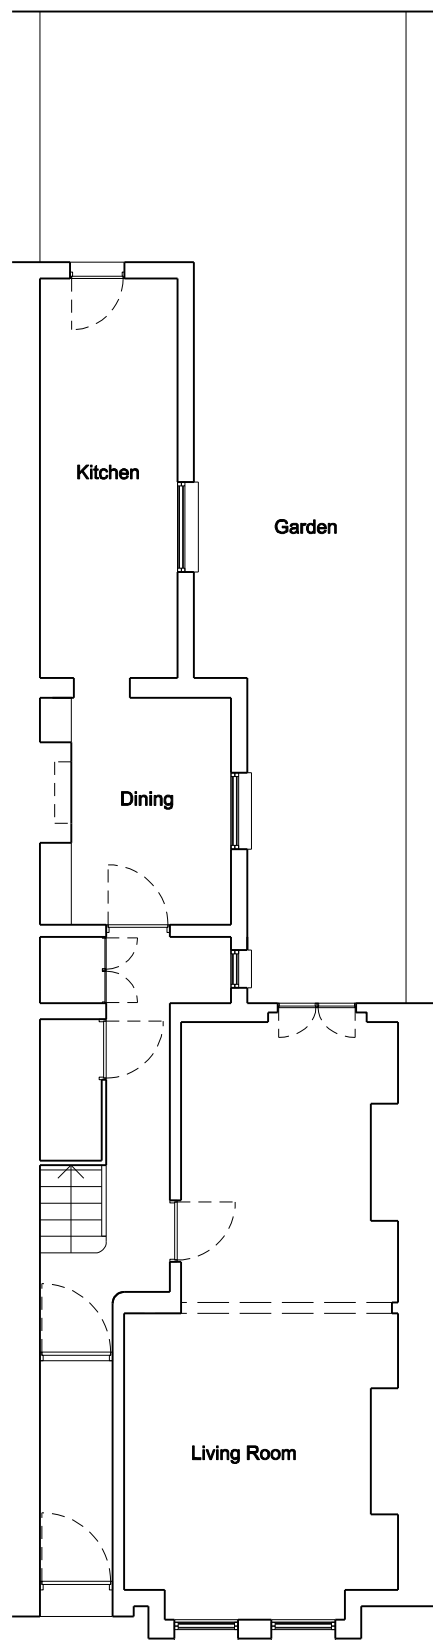


1 Ground floor plan as existing
151_10 Scale 1:100 @ A3

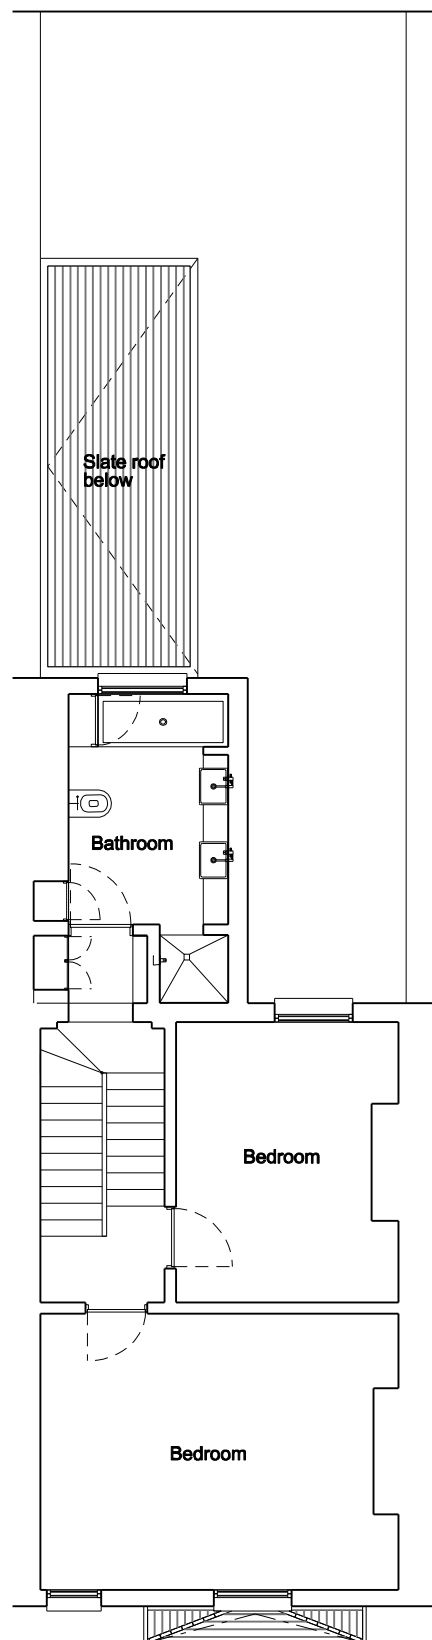

2 1st floor plan as existing
151_10 Scale 1:100 @ A3

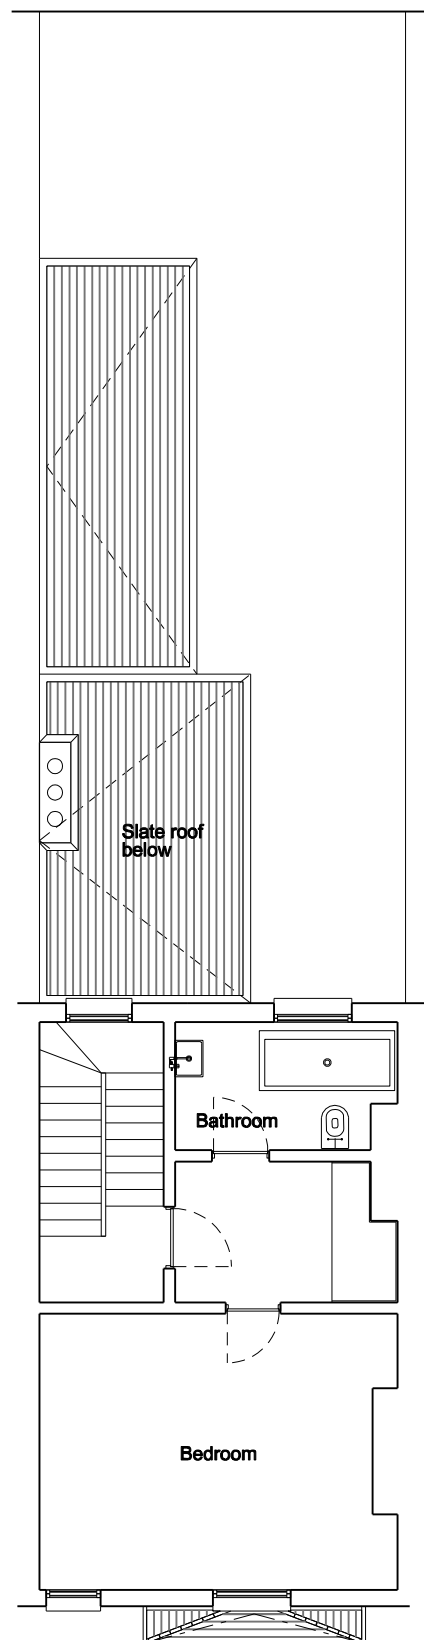

3 2nd floor plan as existing
151_10 Scale 1:100 @ A3

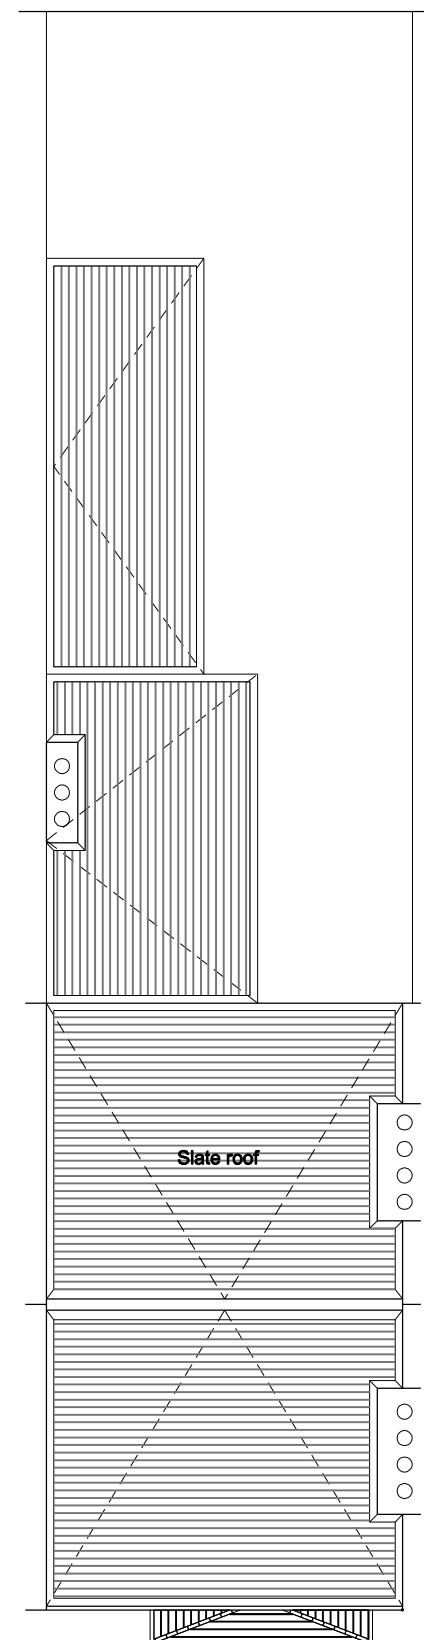

4 Roof plan as existing
151_10 Scale 1:100 @ A3



Client
Helena Berman
Project title
**21 Holmes Road
London NW5 3AA**

Status
Planning
Structures
DP Consulting

Services
-
Project manager
-

Drawing Title
PLANS AS EXISTING

Date
02.03.12 Scale
1:100 @ A3

Drawn NC	Checked GH	Authorised CS
--------------------	----------------------	-------------------------

Drawing Number 151_10	P1
---------------------------------	-----------

Copyright CLIVE SALL ARCHITECTURE LTD



Clive Sall Architecture Ltd.
Unit 2, Providence Yard,
Ezra Street, London, E2 7RJ