

Any discrepancies to be reported to the architect immediately.


**A3**




This drawing is copyrighted

**REVISIONS**


No:	Date	Description
P1	20/03/12	ISSUED FOR PLANNING

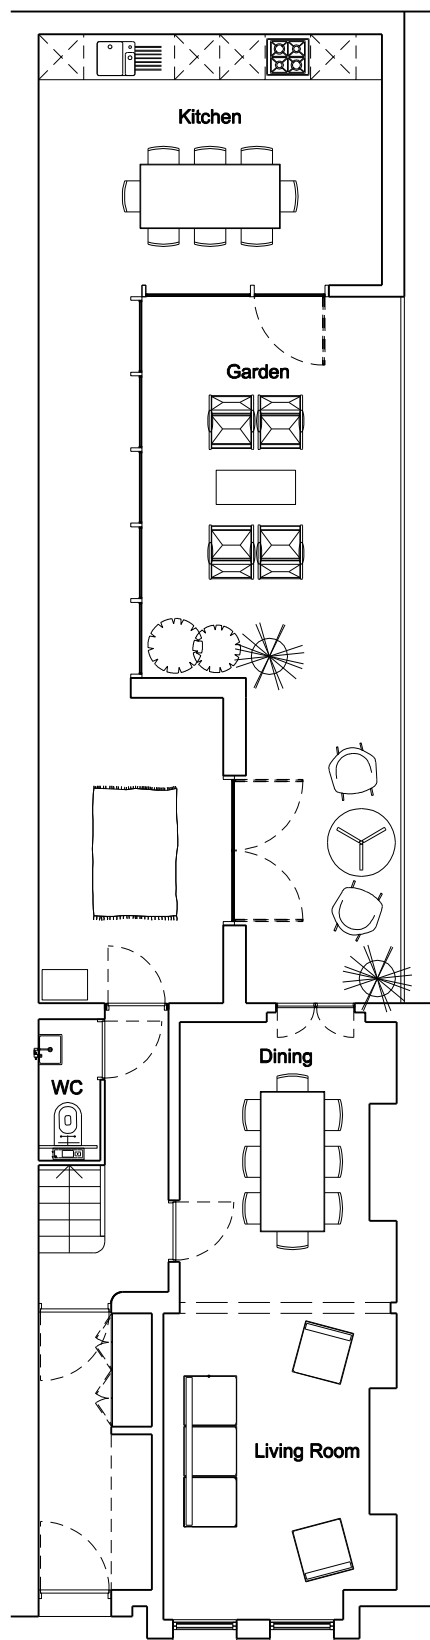


**1** Ground floor plan as proposed  
151\_10 Scale 1:100 @ A3

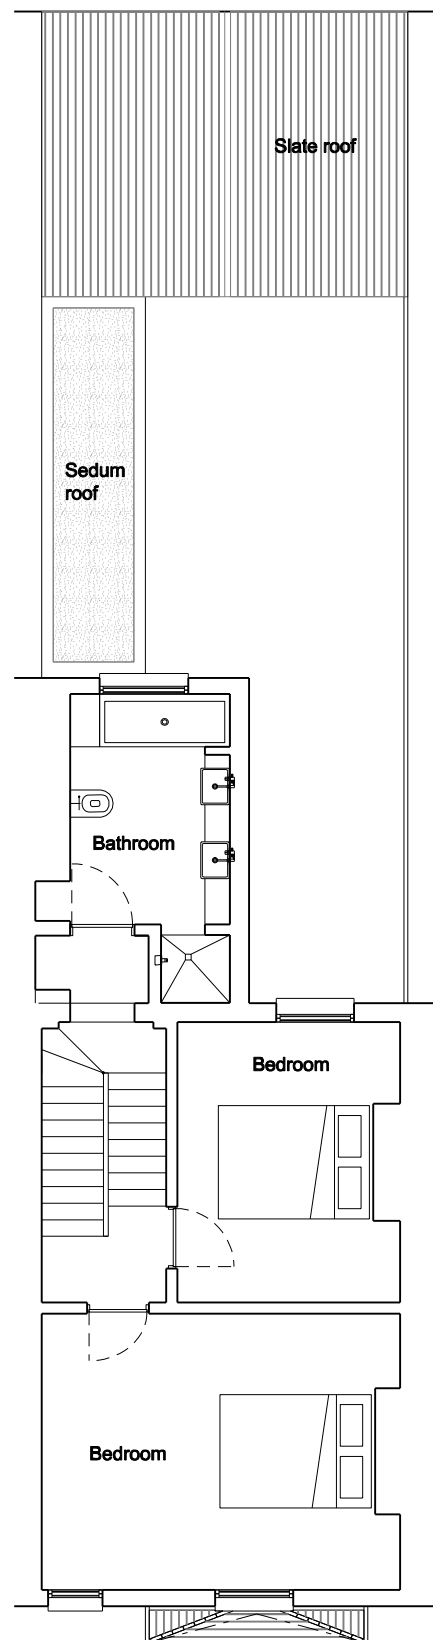

**2** 1st floor plan as proposed  
151\_10 Scale 1:100 @ A3

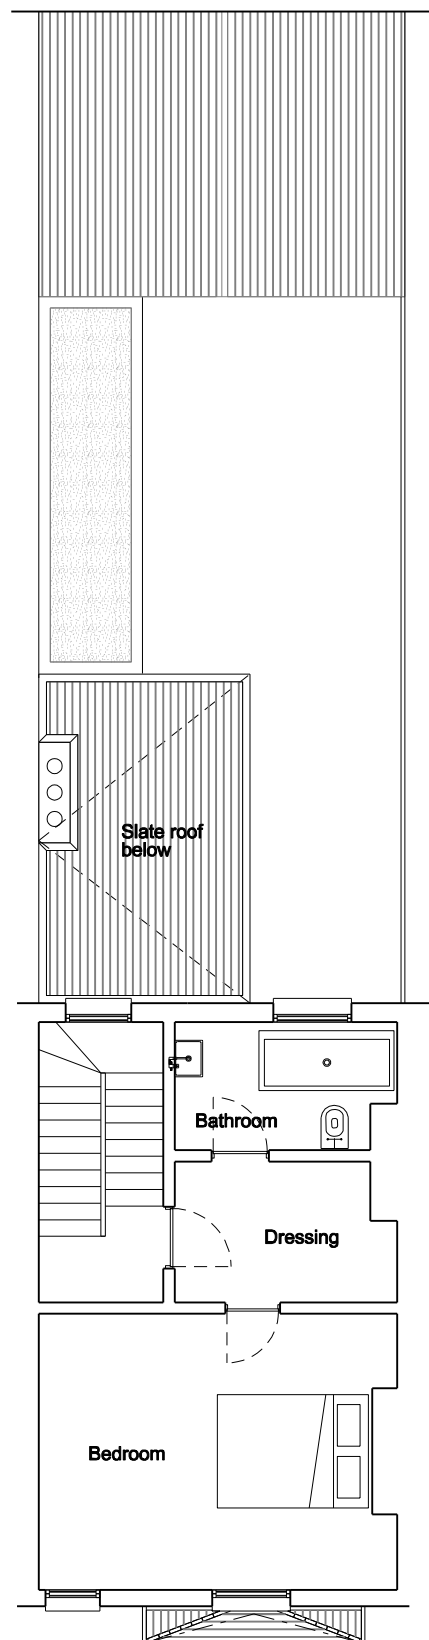

**3** 2nd floor plan as proposed  
151\_10 Scale 1:100 @ A3

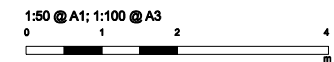

Client  
**Helena Berman**

Project title  
**21 Holmes Road  
London NW5 3AA**

Status  
**Planning**

Structures  
**DP Consulting**

Services  
-

Project manager  
-

Drawing Title  
**PLANS AS PROPOSED**

Date  
**02.03.12**

Scale  
**1:100 @ A3**

Drawn <b>NC</b>	Checked <b>GH</b>	Authorised <b>CS</b>
--------------------	----------------------	-------------------------

Drawing Number  
**151\_20**

**P1**

Copyright CLIVE SALL ARCHITECTURE LTD

**Clive Sall Architecture Ltd.**  
Unit 2, Providence Yard,  
Ezra Street, London, E2 7RJ