


Any discrepancies to be reported to the architect immediately.

A3



This drawing is copyrighted

REVISIONS		
No:	Date	Description
P1	20/03/12	ISSUED FOR PLANNING

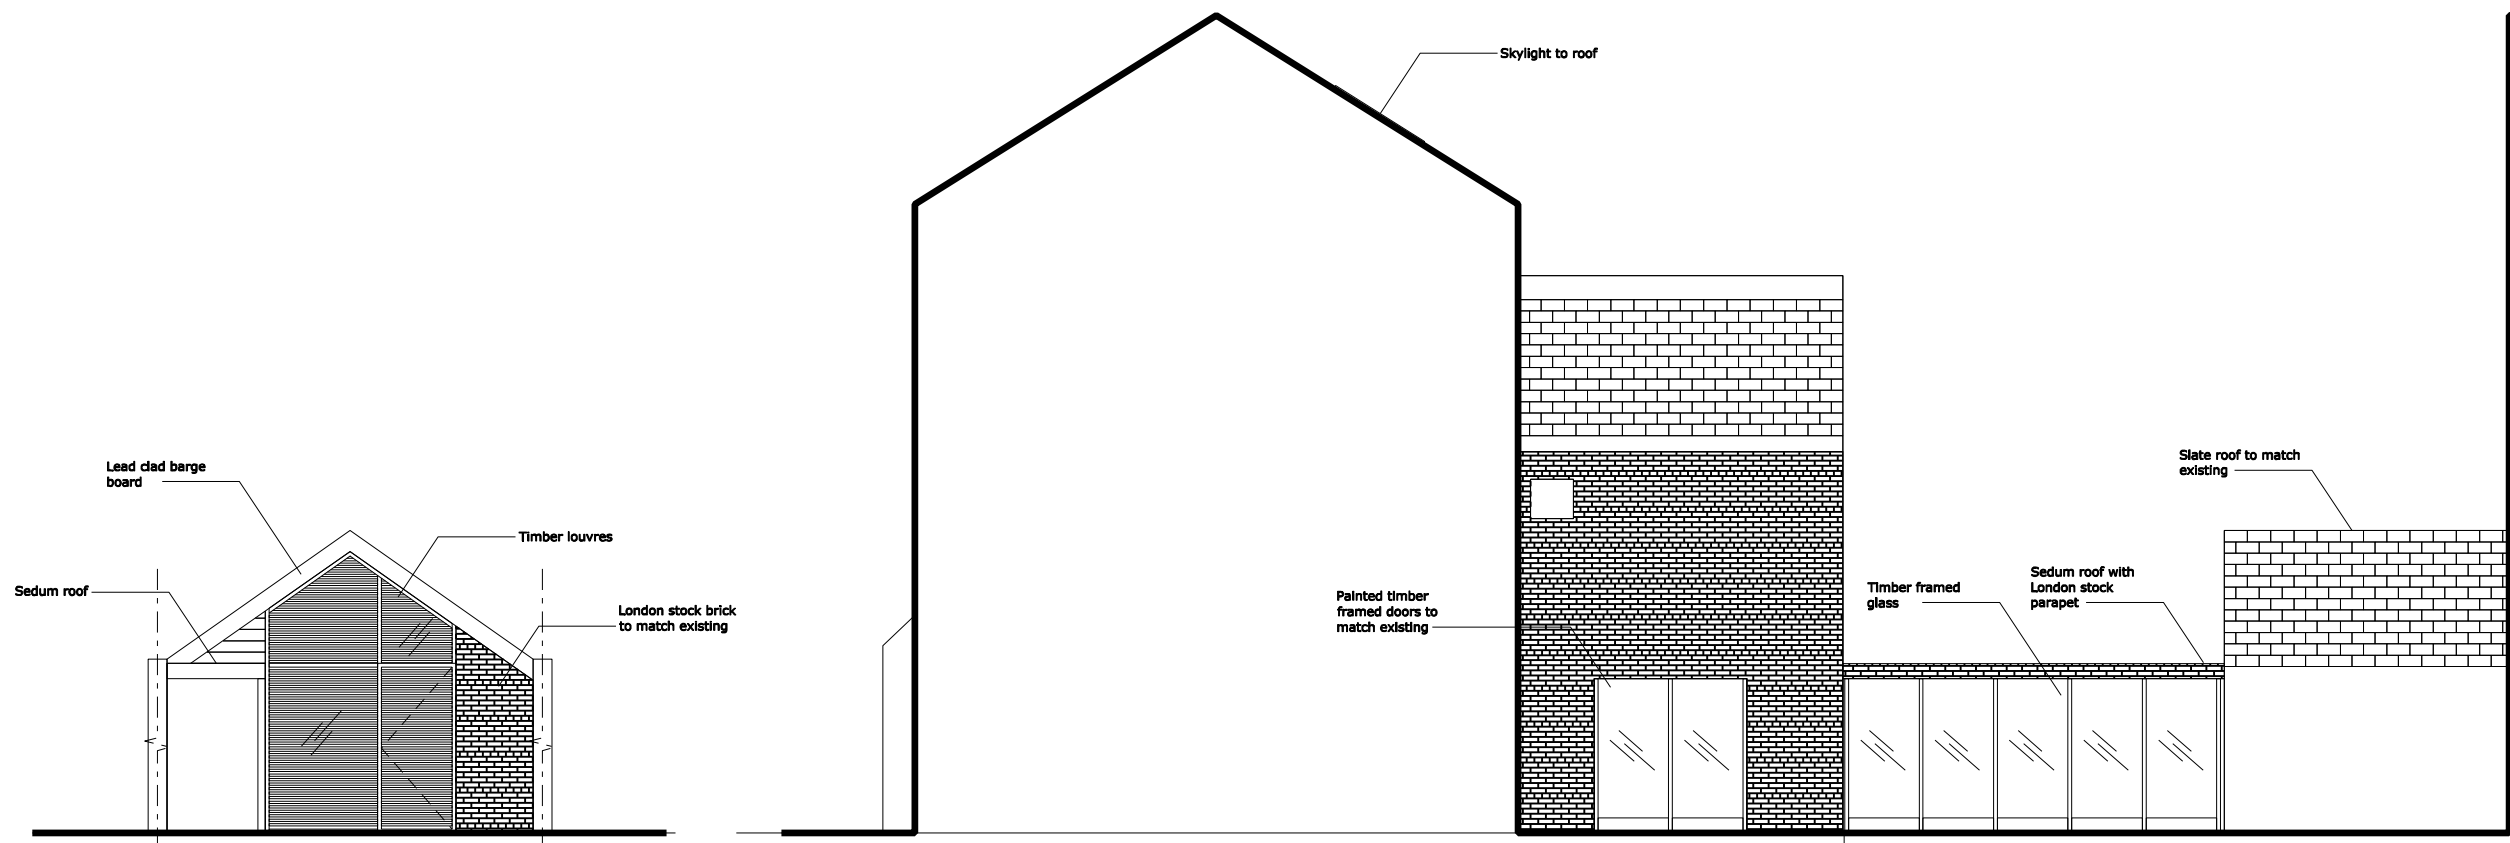

1 Front elevation as existing
151_16 Scale 1:100 @ A3

2 Rear elevation as existing
151_16 Scale 1:100 @ A3

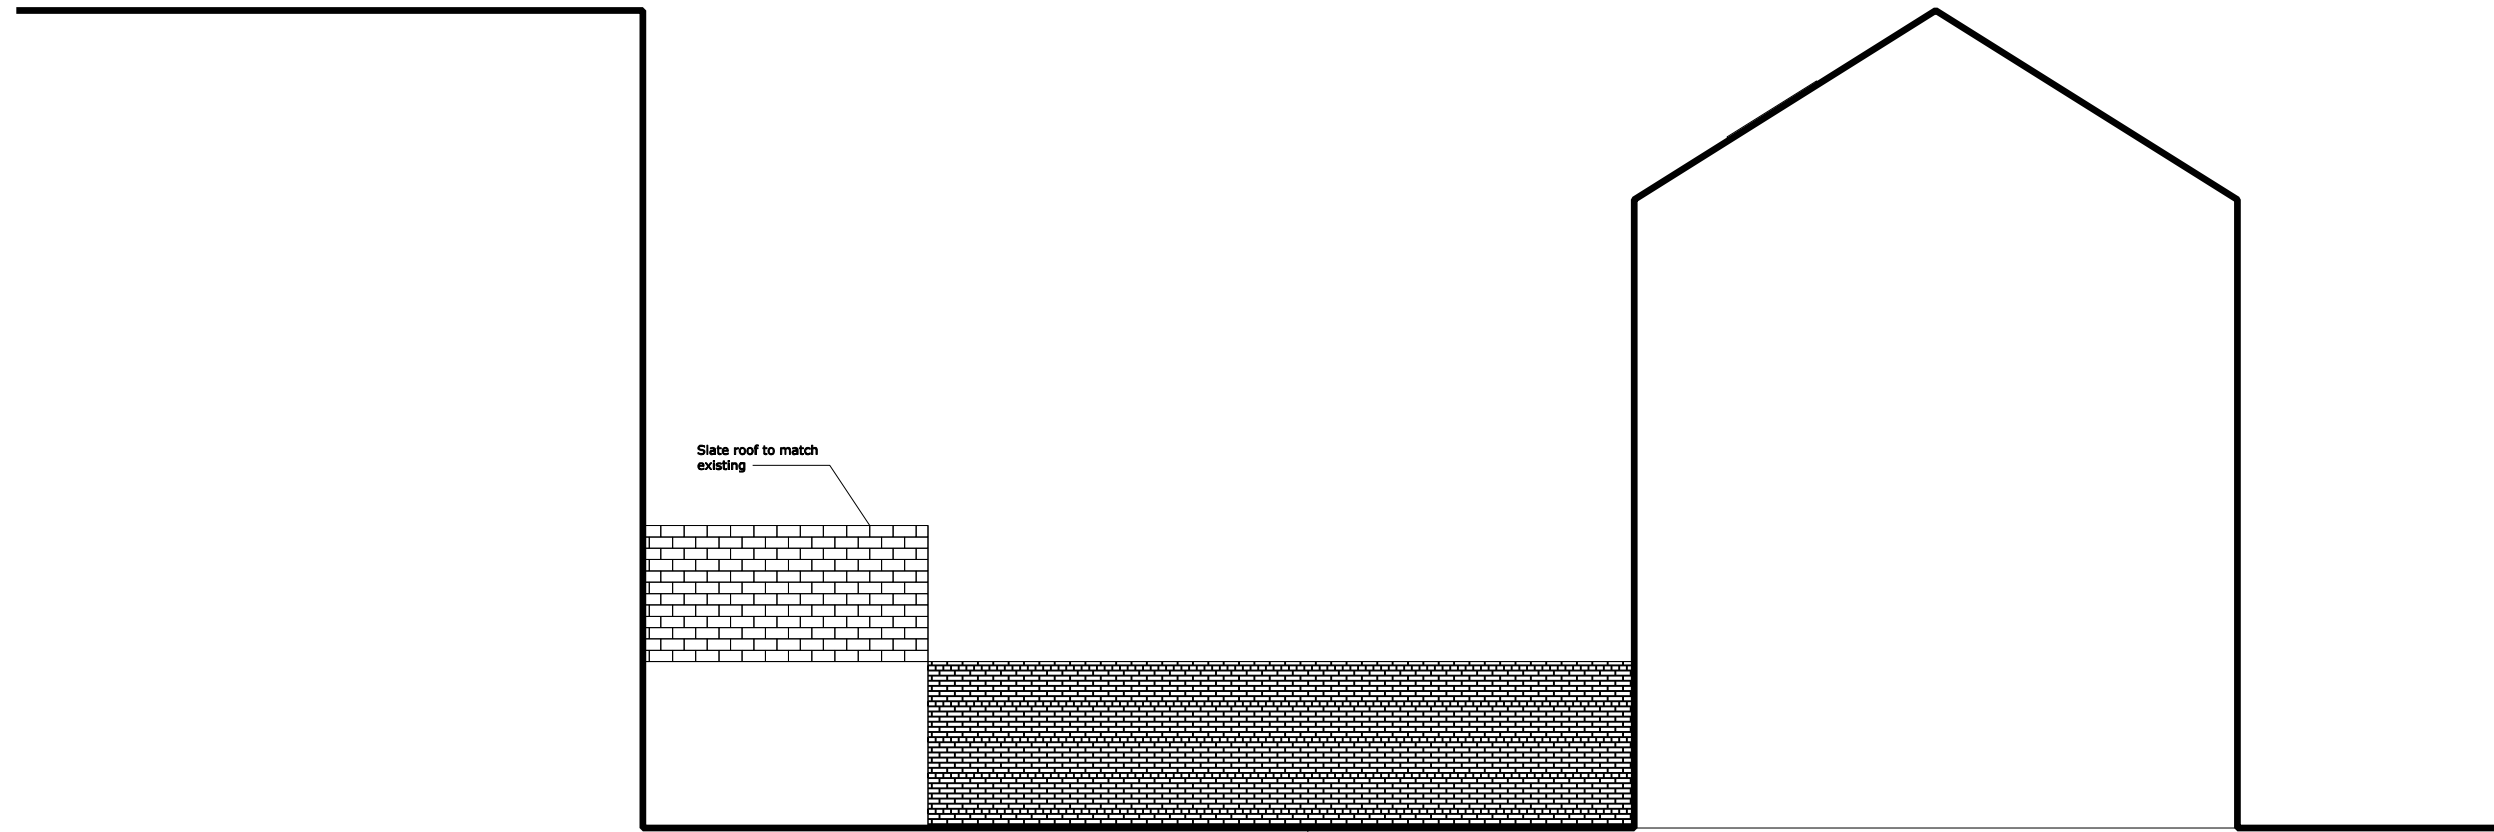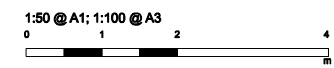

3 Side elevation as existing
151_16 Scale 1:100 @ A3

Client		
Helena Berman		
Project title		
21 Holmes Road London NW5 3AA		
Status		
Planning		
Structures		
DP Consulting		
Services		
-		
Project manager		
-		
Drawing Title		
PROPOSED COURTYARD ELEVATIONS		
Date	Scale	
02.03.12	1:100 @ A3	
Drawn	Checked	Authorised
NC	GH	CS
Drawing Number		P1
151_27		
Copyright CLIVE SALL ARCHITECTURE LTD		

Clive Sall Architecture Ltd.
Unit 2, Providence Yard,
Ezra Street, London, E2 7RJ