

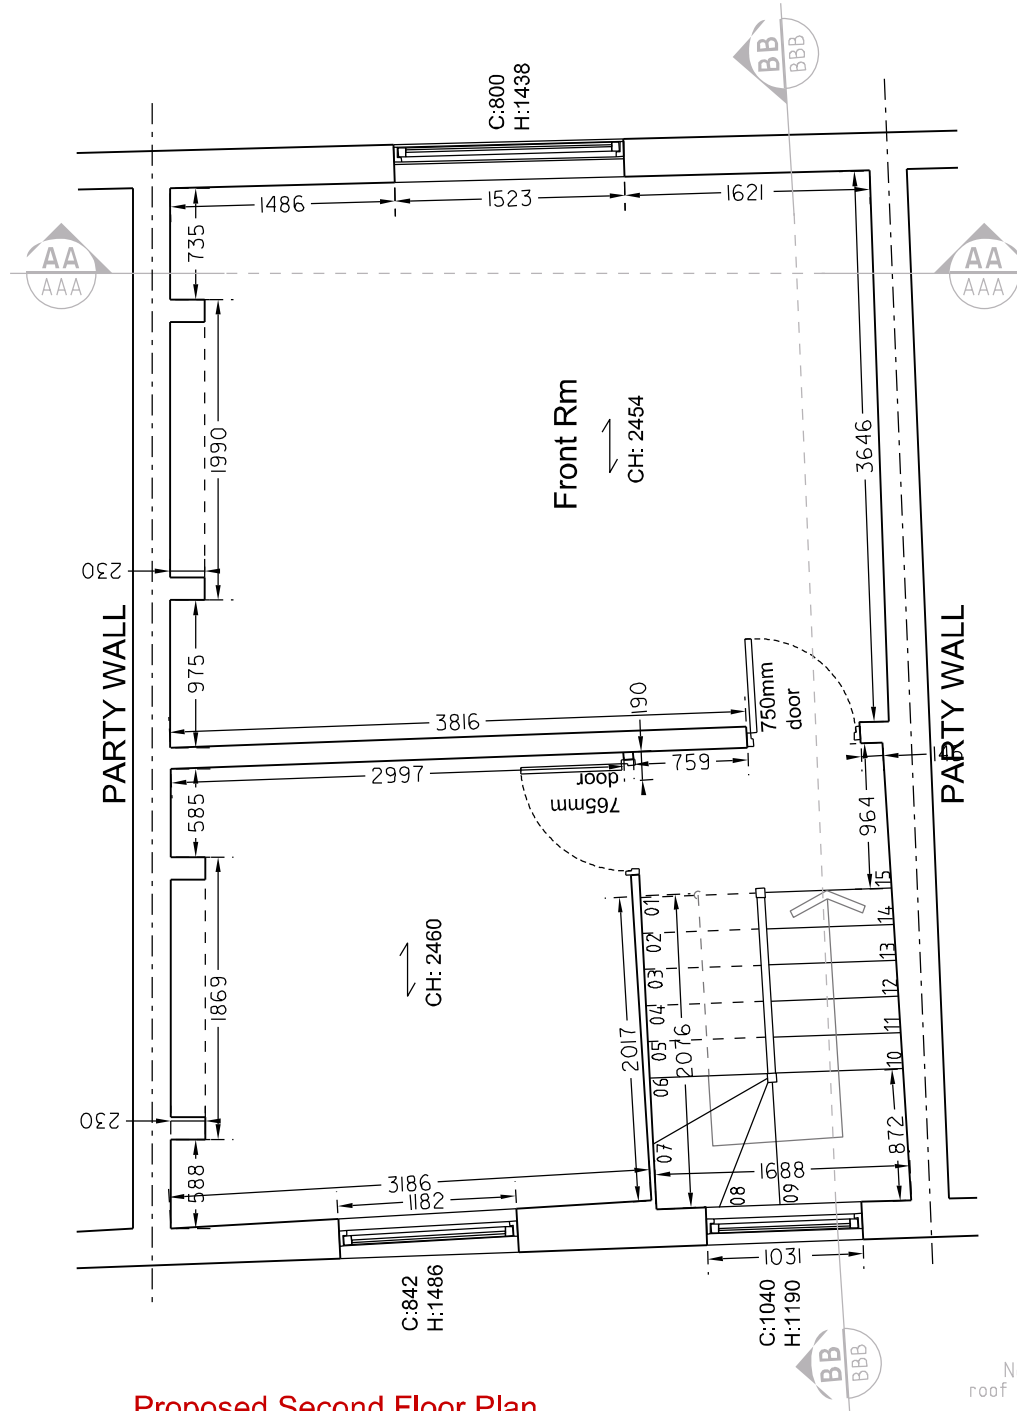


Existing First Floor Plan
Scale 1:100 @ A3

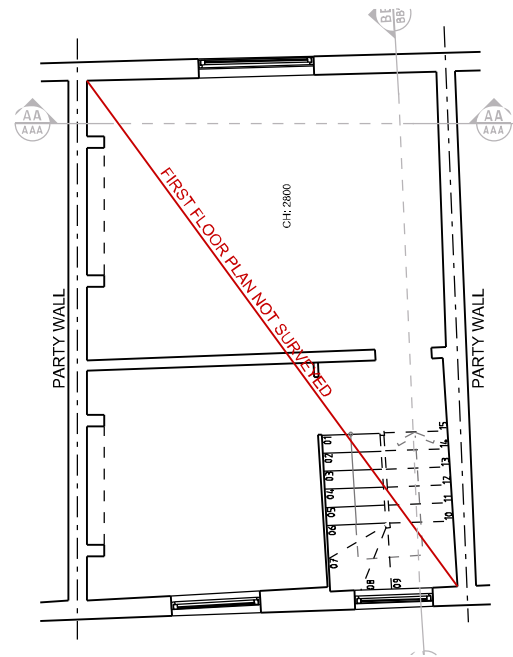

Proposed Second Floor Plan
Scale 1:50 @ A3

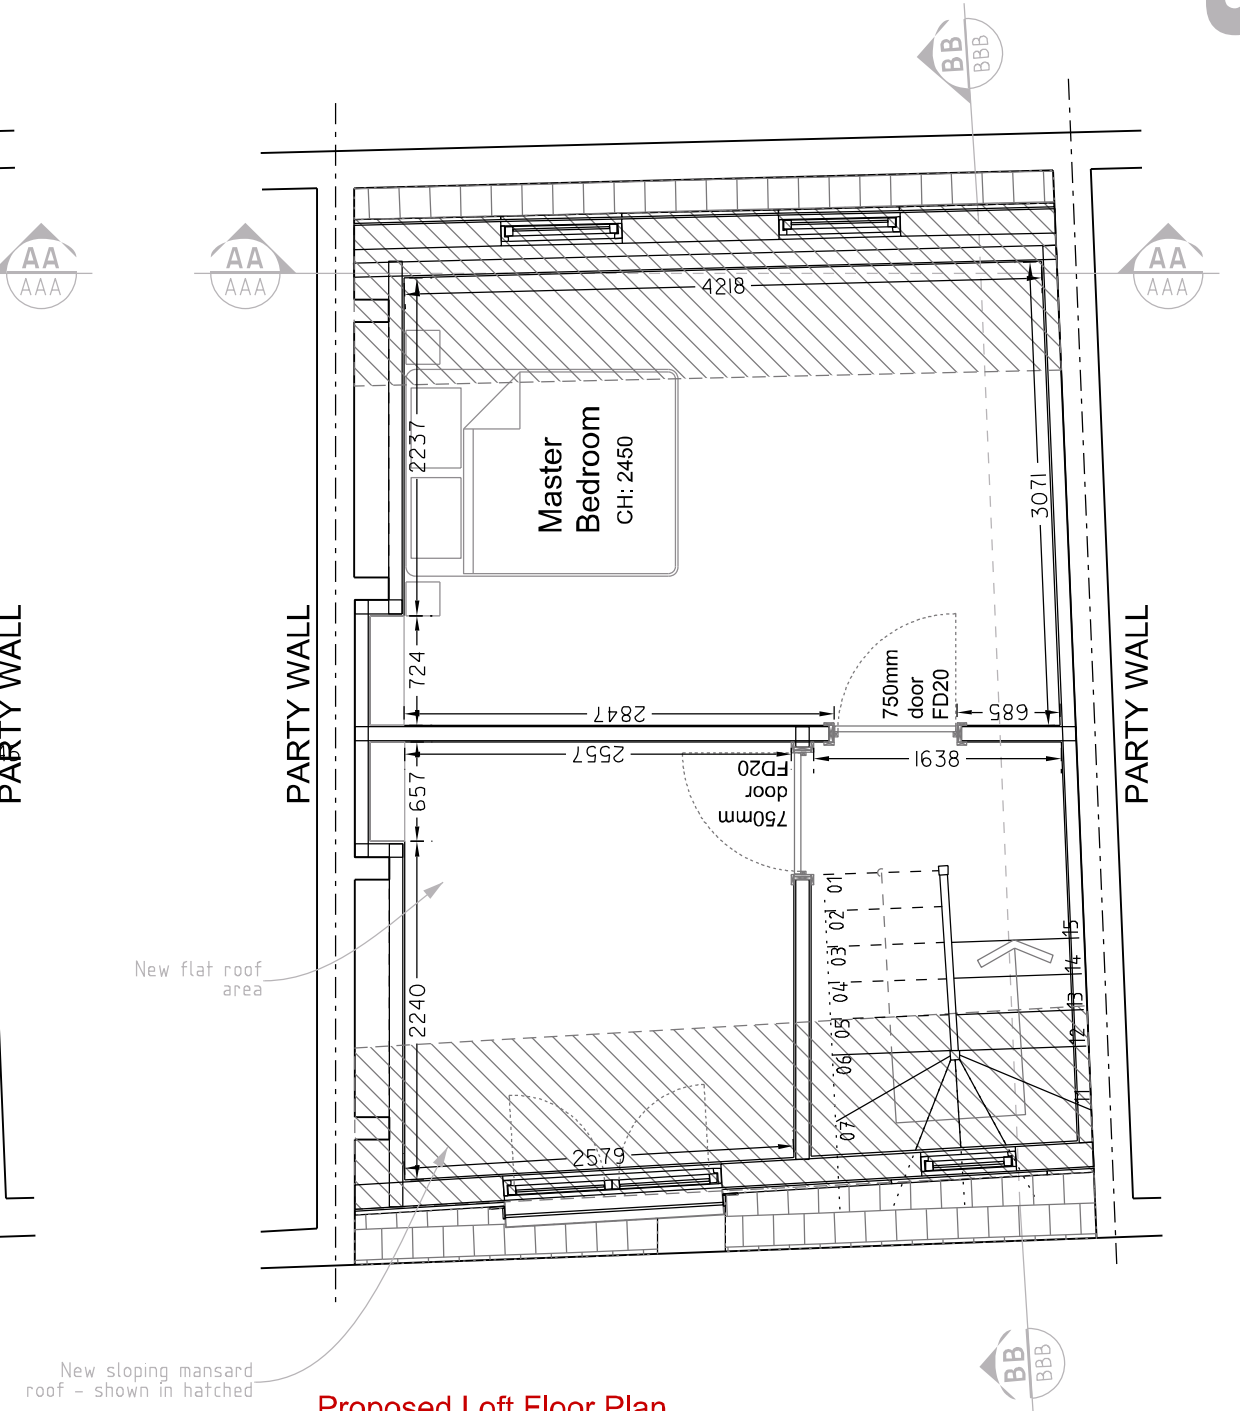

Proposed Loft Floor Plan
Scale 1:50 @ A3

Notes:
The General contractor is responsible for the verification of all dimensions on site & shall inform the contract administrator of any discrepancies.
Do not scale from this drawing. Use figured dimension only. Existing foundations, lintels and wall to be exposed if required by Building Control for assessment & upgrading if found inadequate.

50°NOR ARCHITECTURE DESIGN SUSTAINABILITY 08454505909 INFO@50DEGREES.CO.UK <small>© COPYRIGHT 50 DEGREES NORTH DESIGN CONSULTANTS LTD 2015</small>		LOCATION 132 Kentish Town Rd, London NW1 9QB		CLIENT Mr Durham		DRAWING TITLE Proposed 2nd/Loft Floor Plans		JOB No 1000		SITE A3	
JOB DESCRIPTION Mansard Loft Conversion		SCALE 1:50 @ A3		STATUS Planning		DRAWING No P01		REV D			

Revisions
 / - 111207- Issued to Client via email/post
 A - 111222- Issued to Planning
 B - 120309- Issued to Planning
 C - 120312- Issued to Planning
 D - 120314- Issued to Planning

