


2 Ground Floor Plan - Proposed
Scale: 1:100 @ A3

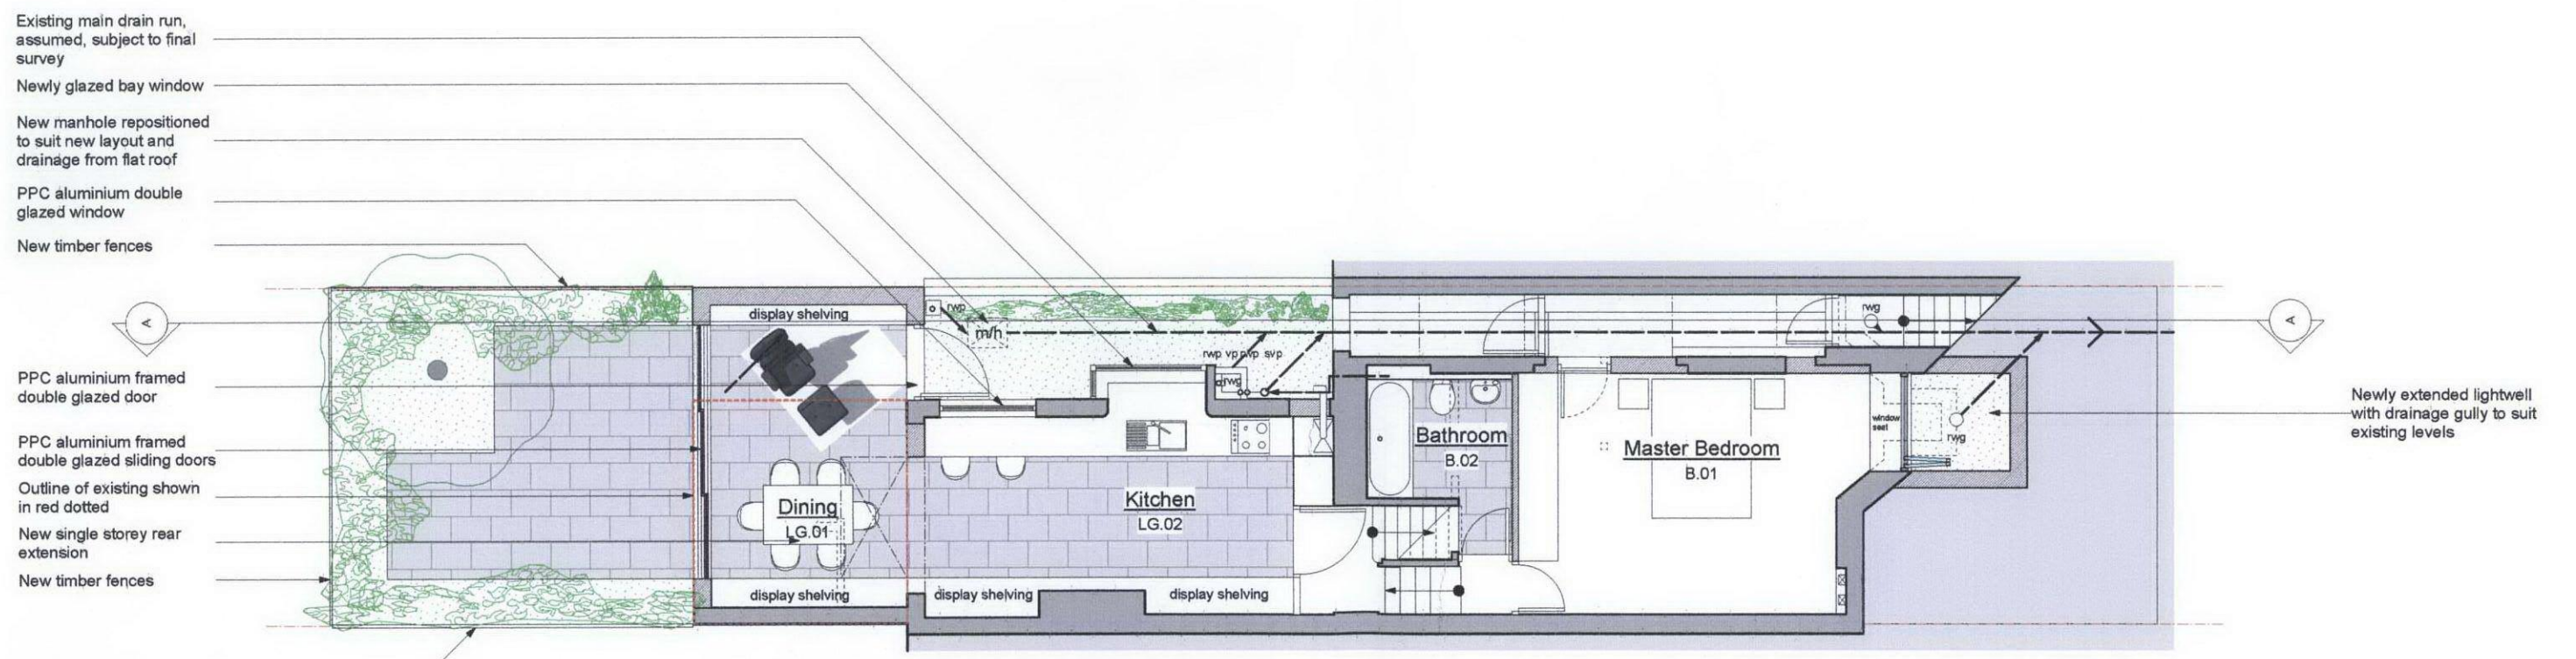

1 Basement / Lower Ground Floor Plan - Proposed
Scale: 1:100 @ A3

warmans architectural
CHARTERED SURVEYORS
2nd Floor 13 Swan Yard Islington London N1 1SD
tel: 020 7226 2233 fax: 020 7226 2498 surveys@warmans.co.uk www.warmans.co.uk

NOTES:
All dimensions must be checked on site and not scaled from this drawing.

site:
10 Kylemore Road, London NW6

for planning

scale:	1:100 @ A3	project:	Rear Extension and Refurbishment
drawn:	AH	drawing:	Plans - Proposed
date:	February 2012	drw no.	326.PL.05
rev:	A-		