




Existing Front Elevation

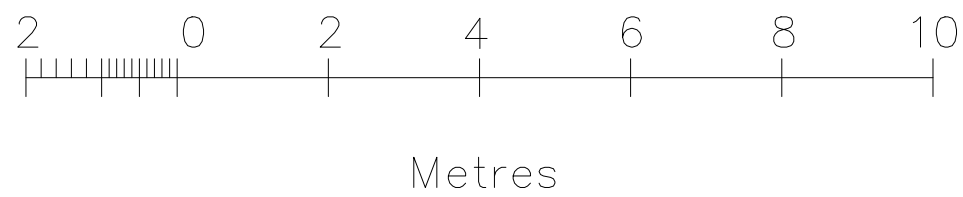

	 chartered building surveyors Tel: 020 8905 7505 Fax: 020 8205 5374 Symal House, 423 Edgware Road, London, NW9 0HU	Client: Clegtone Properties Limited.	Date: Mar 2012	Scale: 1:100@A3
		Location: Banff House, Glenmore Road, London NW3 4DG.	Dwg. No.: 11079/02C	
		Title: Existing Front Elevation.		