


Notes:

1. Copyright of this drawing remains the sole property of Bellis Cooley Architects unless otherwise assigned in writing.

2. Do not scale from this drawing, figured dimensions are to be worked in all cases with any discrepancies reported to the Architect prior to commencement of any work.

3. Setting-out is based on outline survey only. All dimensions to be checked on site prior to construction/ordering.


Scale: 1:50

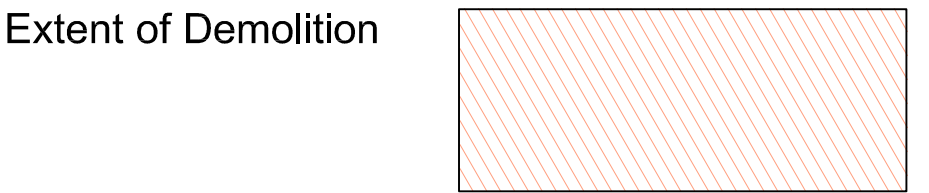

Extend of neighbouring building as per Approved Planning Application
Ref No: 2011/3058/P



Rear Elevation

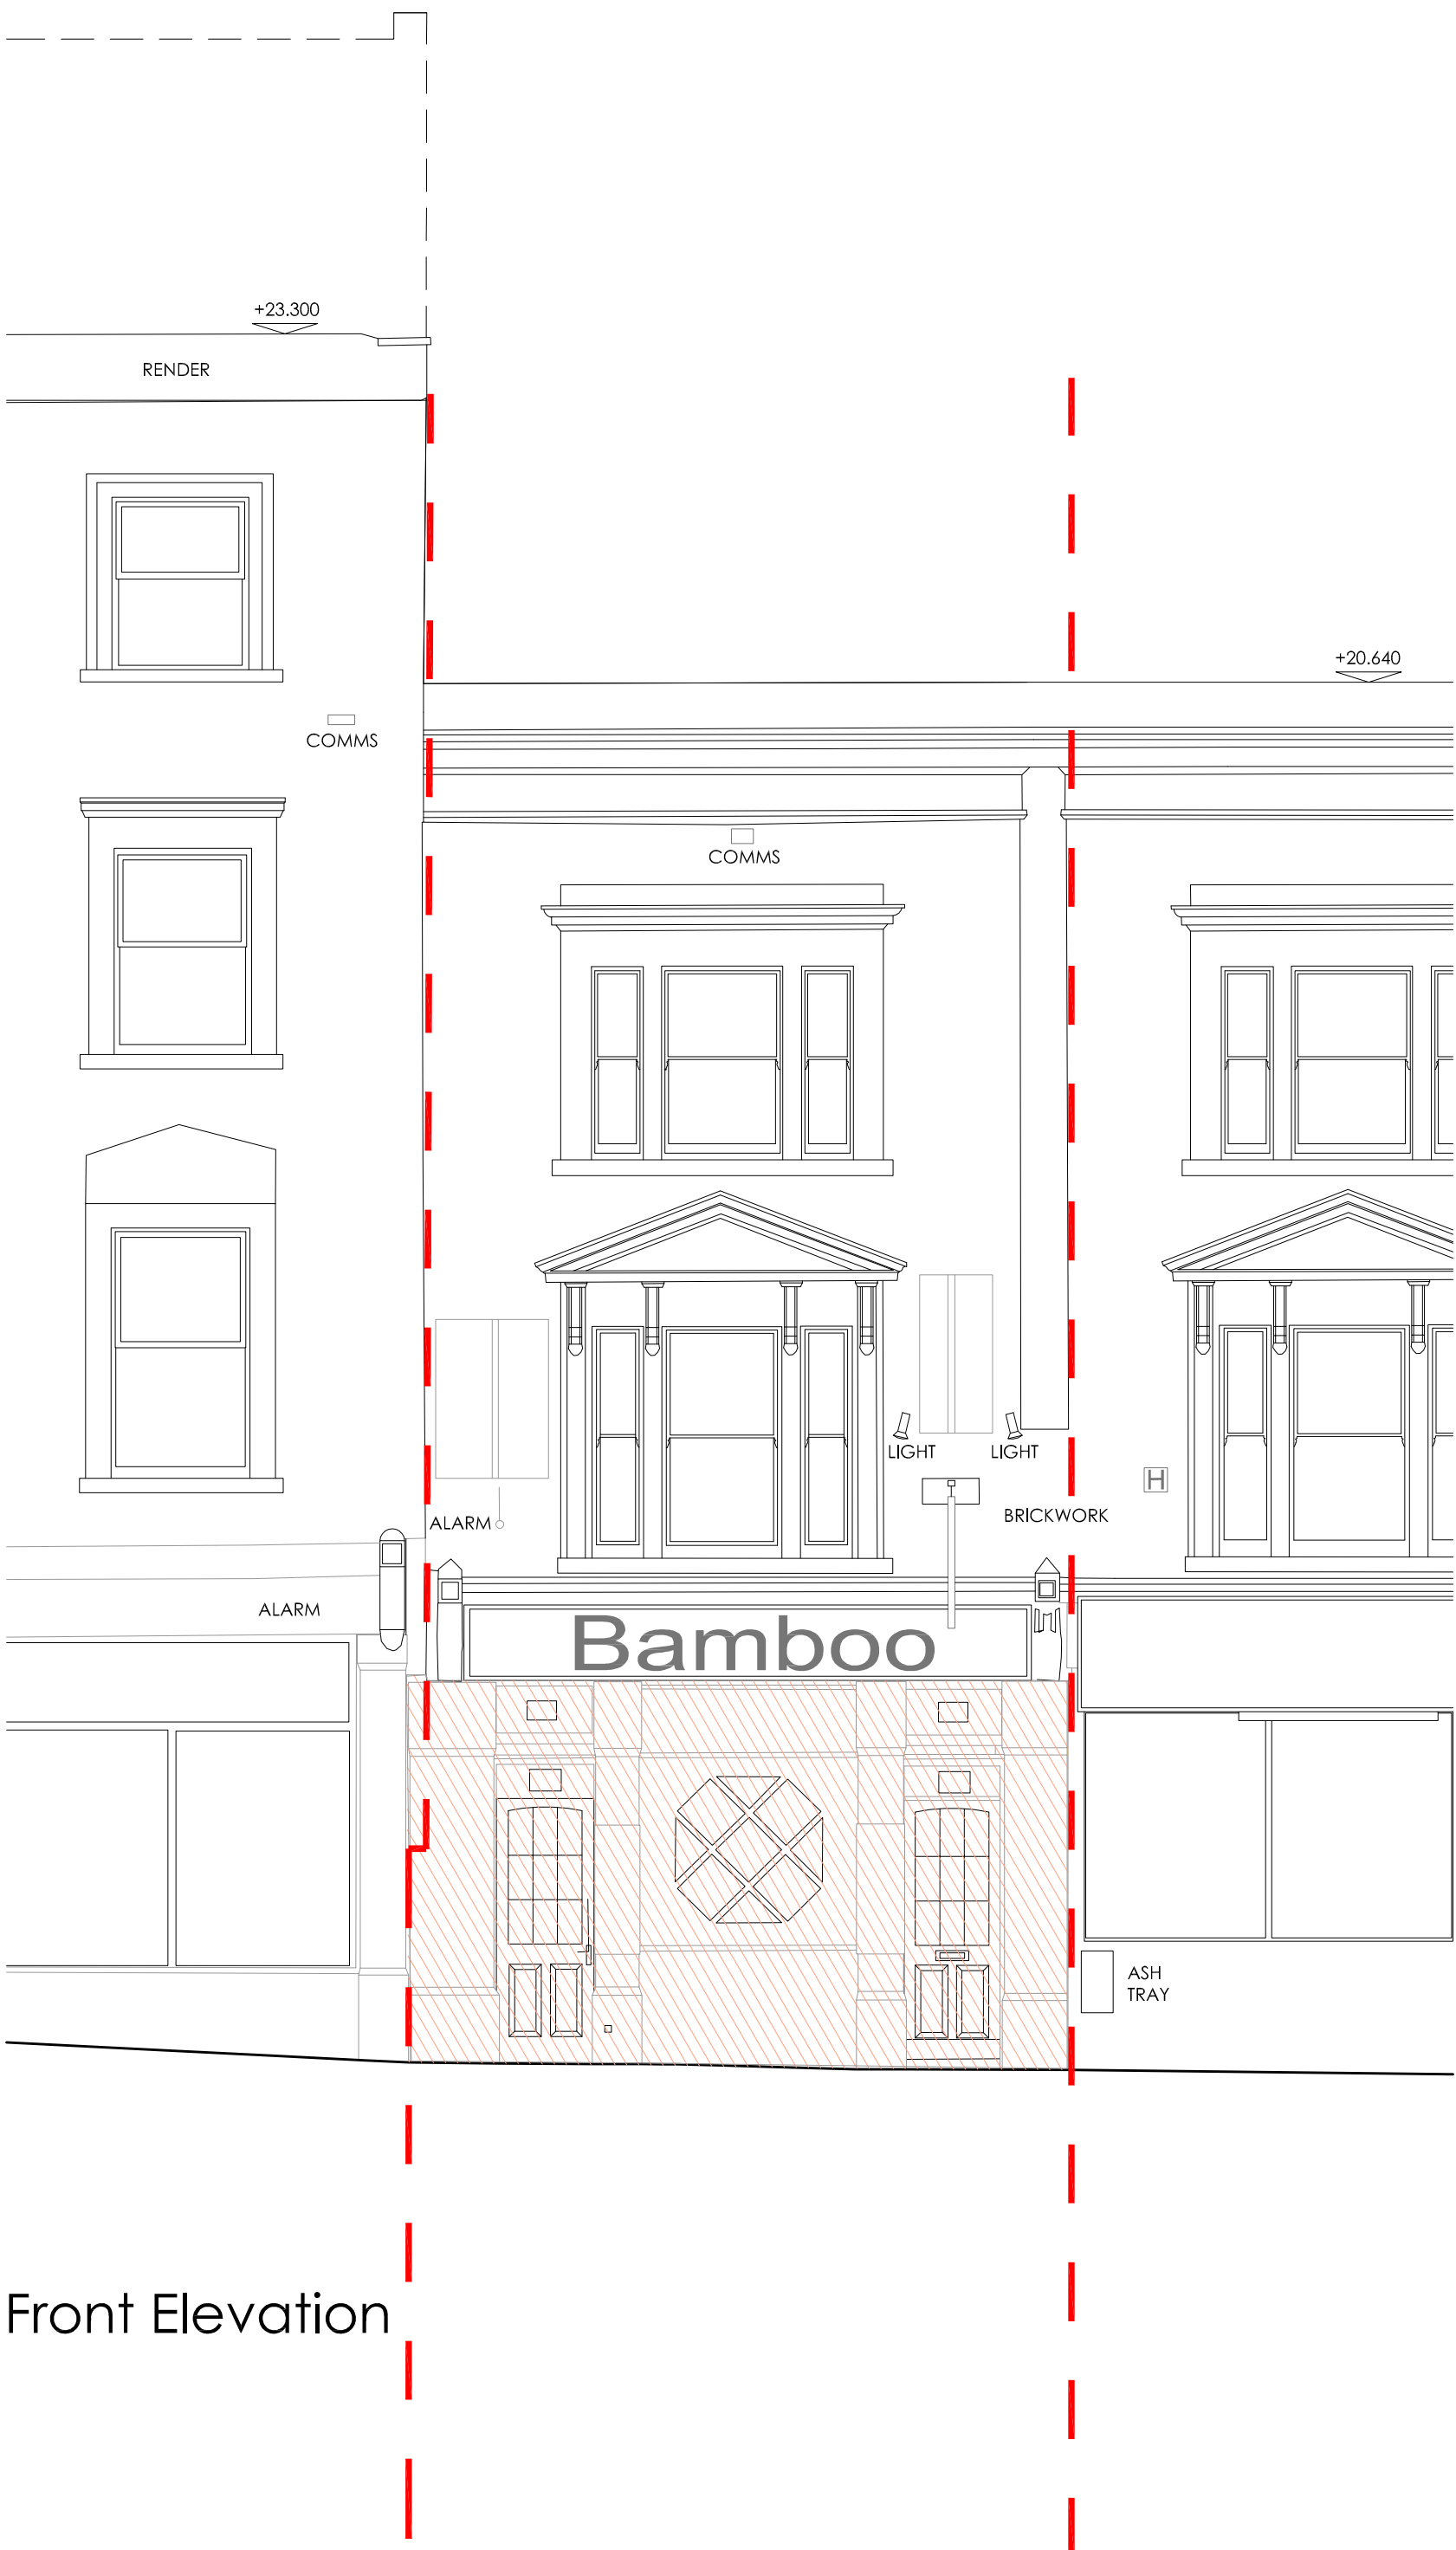

Front Elevation

Rev.	Description	By	Date
Bellis Cooley Architects			
Studio 20116 Baldwins GardensLondon EC1N 7RJ t: 020 3176 4481www.belliscooley.com			
CONTRACT			
Redevelopment of 133 Kings Cross Road			
DRAWING TITLE			
Existing Elevations			
DRAWN BY	DATE	CHECKED	
AT	Feb 2012	RC	
SCALE	SIZE	STATUS	
1:50	A1	Planning	
DRAWING No			REV
0548 - 002			