


- Legend:**
- Commercial shop use
 - Residential use

PROPOSED GROUND FLOOR PLAN
SCALE 1:50

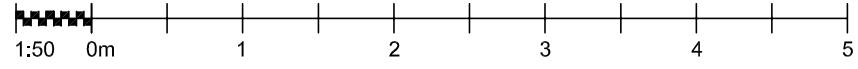

REV	DATE	BY	DESCRIPTION
C	28.02.12	RM	Amendments to layout of Flat One. Great Russell St. Lightwells omitted.
B	17.02.12	dg	Minor amendments
A	21.12.11	RM	Minor amendments

NIGEL BIRD ARCHITECTS
CHARTERED ARCHITECTS ENGINEERS AND INTERIOR DESIGNERS

6 Middleton Place Langham Street London W1W 7TE
Telephone: 020 7580 5152 E-Mail: nigel.bird@nigelbirdarchitects.co.uk Facsimile: 020 7436 7457

Project: 39 Great Russell Street(WC1B 3PH) Dwg Name: Proposed Ground Floor Plan
RIBA Stage: Date: Dec 11 Scale: 1:50 at A3 Dwg no: 1025.311 Rev: C