


GROUND FLOOR PLAN

A

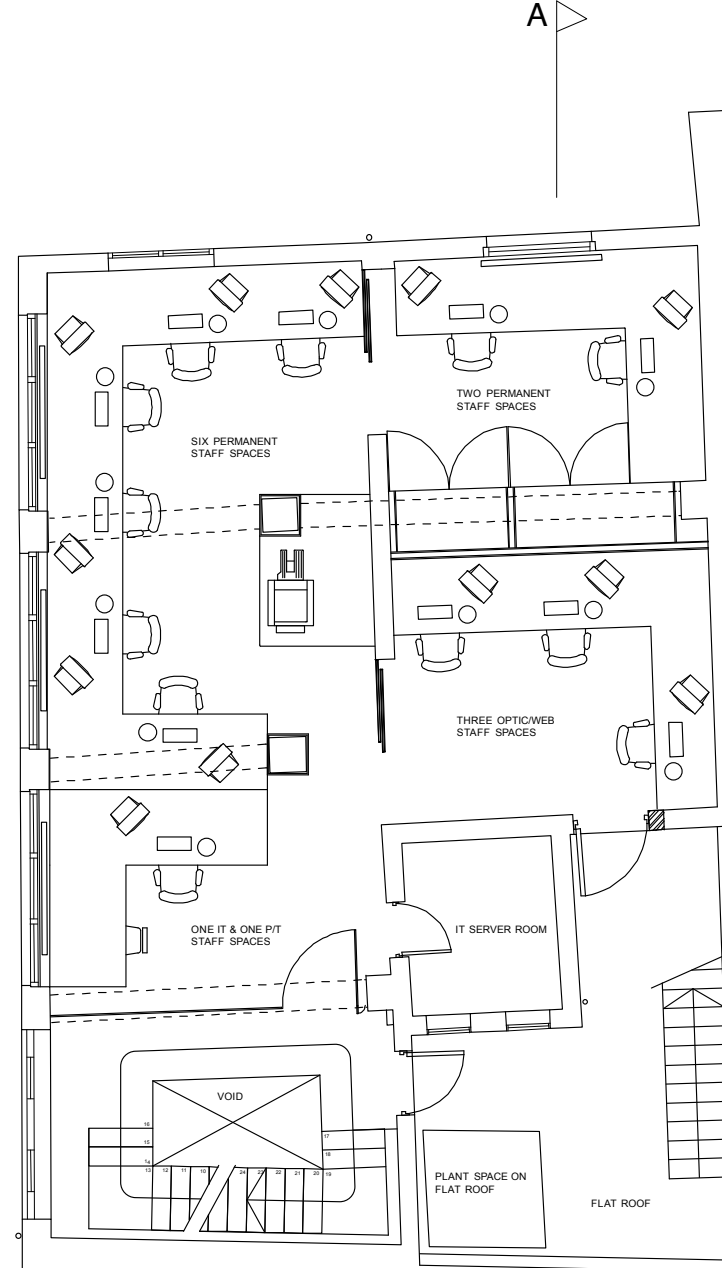

FIRST FLOOR PLAN

A

NOTES:
 DO NOT SCALE DRAWING. CONTRACTOR TO CHECK ALL DIMENSIONS FROM DRAWINGS TO SITE AND NOTIFY THE ARCHITECT OF ANY DISCREPANCIES PRIOR TO FABRICATION TO ALLOW FOR MODIFICATIONS.
 DISCREPANCIES NOT BROUGHT TO THE ATTENTION OF THE ARCHITECT WILL BE THE RESPONSIBILITY OF THE RELEVANT CONTRACTOR.
 THIS DRAWING SHOULD BE READ IN CONJUNCTION WITH ALL SPECIFICATIONS AND ALL RELEVANT DESIGN.
 ENGINEERS AND SPECIALIST DRAWINGS.
 THE CONTRACTOR MUST ADVISE ON ALL DETAILS TO ENSURE STABILITY AND STRENGTH OF CONSTRUCTION.
 ALL MATERIALS TO BE MATCHED AND BALANCED AS APPROPRIATE.
 THE WORKS DESCRIBED AND SPECIFIED ON THIS DRAWING AND ASSOCIATED DRAWINGS SHALL BE UNDERTAKEN
 IN ACCORDANCE WITH CURRENT HEALTH AND SAFETY PLAN PREPARED BY THE PLANNING SUPERVISOR FOR THE PROJECT.

brinkworth design ltd

6 ellsworth street london e2 0ax
 1 44(0)20 7613 5341 1 44(0)20 7739 8425

Site Address:
 1 BAYHAM STREET
 LONDON
 NW1

Job Name:
 BAYHAM STREET


Orig Name:
 EXISTING FIRST AND SECOND FLOORS

Status:
 FOR APPROVAL


Drawn by: JS Checked by: KB

Job No: 2512 Orig No: E101

Date: 25-11-11 Scale: 1:100@A3

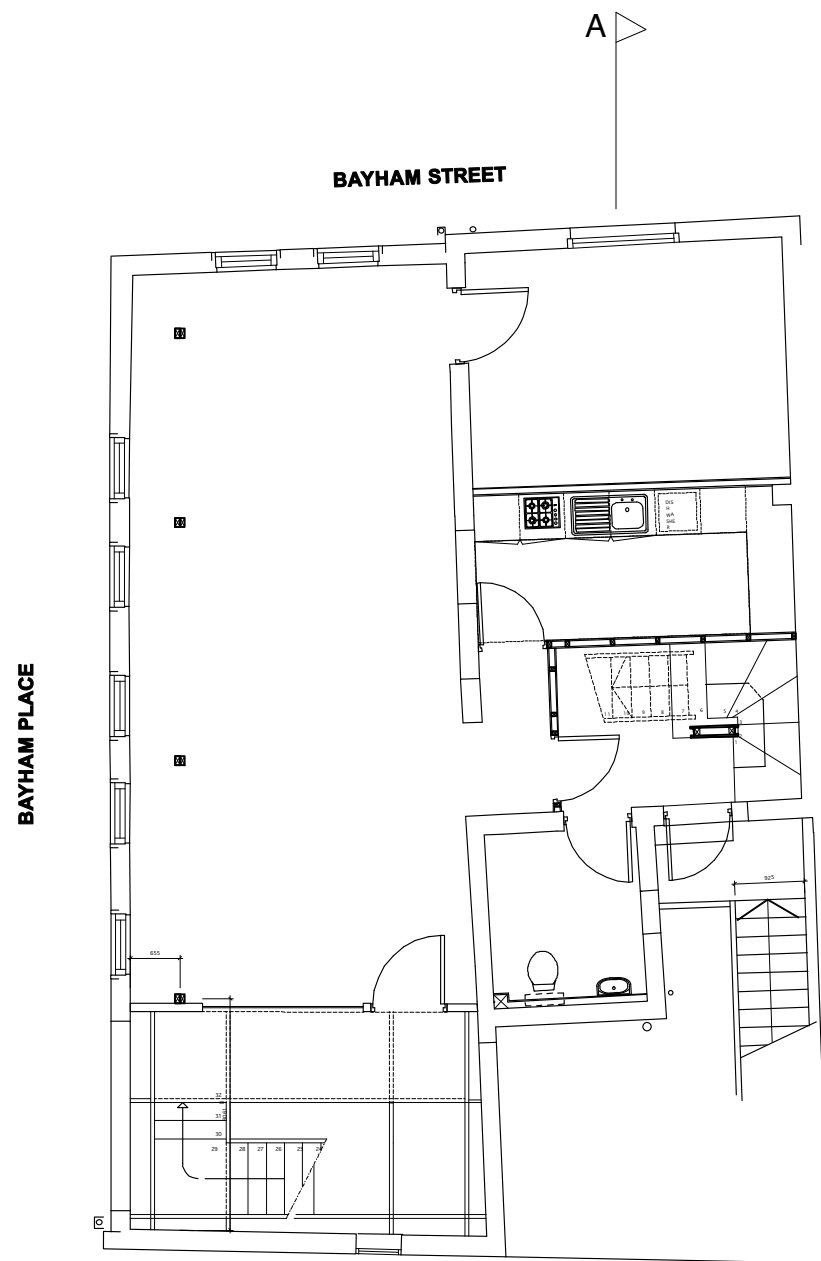

SECOND FLOOR PLAN

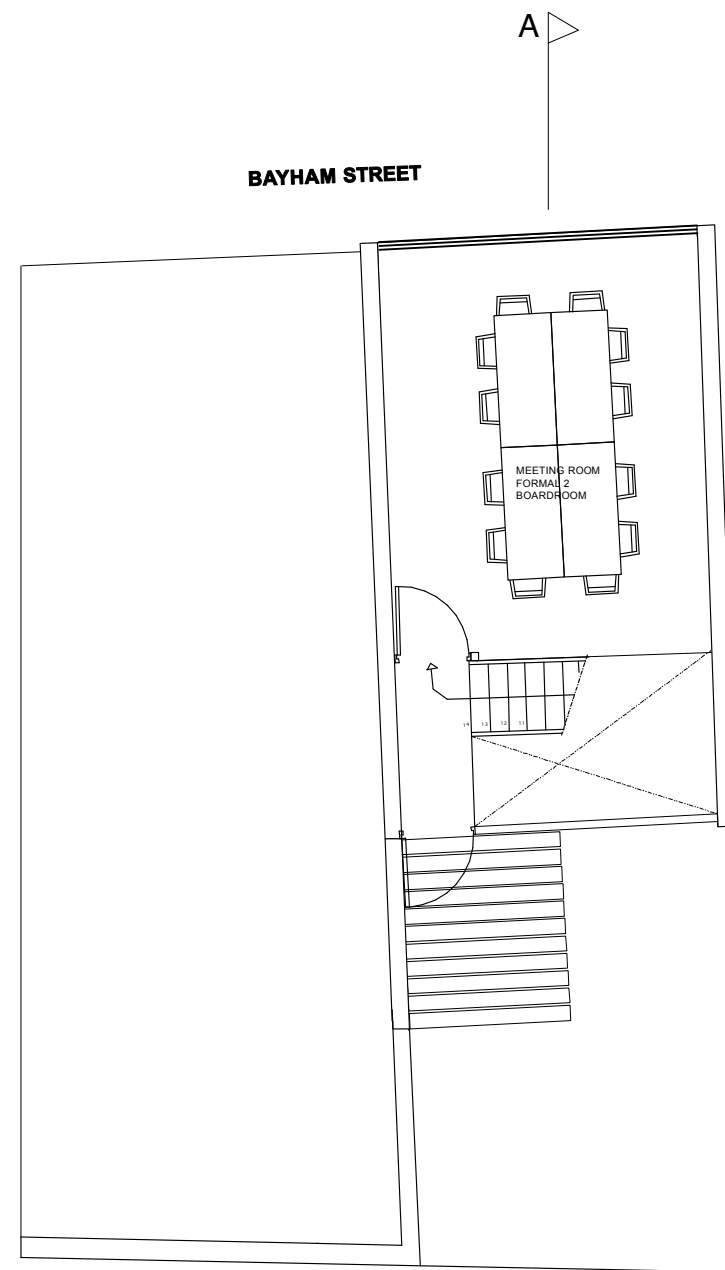

THIRD FLOOR PLAN

NOTES:
DO NOT SCALE DRAWING. CONTRACTOR TO CHECK ALL DIMENSIONS FROM DRAWINGS TO SITE AND NOTIFY THE ARCHITECT OF ANY DISCREPANCIES PRIOR TO FABRICATION TO ALLOW FOR MODIFICATIONS.
DISCREPANCIES NOT BROUGHT TO THE ATTENTION OF THE ARCHITECT WILL BE THE RESPONSIBILITY OF THE RELEVANT CONTRACTOR.
THIS DRAWING SHOULD BE READ IN CONJUNCTION WITH ALL SPECIFICATIONS AND ALL RELEVANT DESIGN, ENGINEERS AND SPECIALIST DRAWINGS.
THE CONTRACTOR MUST ADVISE ON ALL DETAILS TO ENSURE STABILITY AND STRENGTH OF CONSTRUCTION.
ALL MATERIALS TO BE MATCHED AND BALANCED AS APPROPRIATE.
THE WORKS DESCRIBED AND SPECIFIED ON THIS DRAWING AND ASSOCIATED DRAWINGS SHALL BE UNDERTAKEN IN ACCORDANCE WITH CURRENT HEALTH AND SAFETY PLAN PREPARED BY THE PLANNING SUPERVISOR FOR THE PROJECT.

brinkworth design ltd
6 ellsworth street london e2 6ax
t 44(0)20 7813 5341 f 44(0)20 7739 8425

Site Address
1 BAYHAM STREET
LONDON
NW1

Job Name
BAYHAM STREET

Proj Name
EXISTING SECOND & THIRD FLOOR PLANS

Status
FOR APPROVAL

Drawn by: JS Checked by: KB

Job No: 2512 Proj No: E102

Date: 25-11-11 Scale: 1:100@A3



21.00m above ordnance datum

EAST ELEVATION

NOTES:
 DO NOT SCALE DRAWING. CONTRACTOR TO CHECK ALL DIMENSIONS FROM DRAWINGS TO SITE AND NOTIFY THE ARCHITECT OF ANY DISCREPANCIES PRIOR TO FABRICATION TO ALLOW FOR MODIFICATIONS.
 DISCREPANCIES NOT BROUGHT TO THE ATTENTION OF THE ARCHITECT WILL BE THE RESPONSIBILITY OF THE RELEVANT CONTRACTOR.
 THIS DRAWING SHOULD BE READ IN CONJUNCTION WITH ALL SPECIFICATIONS AND ALL RELEVANT DESIGN, ENGINEERS AND SPECIALIST DRAWINGS.
 THE CONTRACTOR MUST ADVISE ON ALL DETAILS TO ENSURE STABILITY AND STRENGTH OF CONSTRUCTION.
 ALL MATERIALS TO BE MATCHED AND BALANCED AS APPROPRIATE.
 THE WORKS DESCRIBED AND SPECIFIED ON THIS DRAWING AND ASSOCIATED DRAWINGS SHALL BE UNDERTAKEN IN ACCORDANCE WITH CURRENT HEALTH AND SAFETY PLAN PREPARED BY THE PLANNING SUPERVISOR FOR THE PROJECT.

brinkworth design ltd
 6 ellsworth street london e2 0ax
 t 44(0)20 7613 5341 f 44(0)20 7739 8425

Site Address: **1 BAYHAM STREET LONDON NW1**

Job Name: **BAYHAM STREET**

Orig Name: **EXISTING ELEVATIONS**

Status: **FOR APPROVAL**

Drawn by: JS	Checked by: KB
Job No: 2512	Orig No: E103
Date: 25-11-11	Scale: 1:100@A3



21.00m above ordnance datum

EAST ELEVATION

NOTES:
 DO NOT SCALE DRAWING. CONTRACTOR TO CHECK ALL DIMENSIONS FROM DRAWINGS TO SITE AND NOTIFY THE ARCHITECT OF ANY DISCREPANCIES PRIOR TO FABRICATION TO ALLOW FOR MODIFICATIONS.
 DISCREPANCIES NOT BROUGHT TO THE ATTENTION OF THE ARCHITECT WILL BE THE RESPONSIBILITY OF THE RELEVANT CONTRACTOR.
 THIS DRAWING SHOULD BE READ IN CONJUNCTION WITH ALL SPECIFICATIONS AND ALL RELEVANT DESIGN, ENGINEERS AND SPECIALIST DRAWINGS.
 THE CONTRACTOR MUST ADVISE ON ALL DETAILS TO ENSURE STABILITY AND STRENGTH OF CONSTRUCTION.
 ALL MATERIALS TO BE MATCHED AND BALANCED AS APPROPRIATE.
 THE WORKS DESCRIBED AND SPECIFIED ON THIS DRAWING AND ASSOCIATED DRAWINGS SHALL BE UNDERTAKEN IN ACCORDANCE WITH CURRENT HEALTH AND SAFETY PLAN PREPARED BY THE PLANNING SUPERVISOR FOR THE PROJECT.


brinkworth design ltd
 6 ellsworth street london e2 0ax
 t 44(0)20 7613 5341 f 44(0)20 7739 8425

Site Address: **1 BAYHAM STREET LONDON NW1**

Job Name: **BAYHAM STREET**

Status: **FOR APPROVAL**

Drawn by: JS	Checked by: KB
Job No: 2512	Orig No: E104
Date: 25-11-11	Scale: 1:100@A3

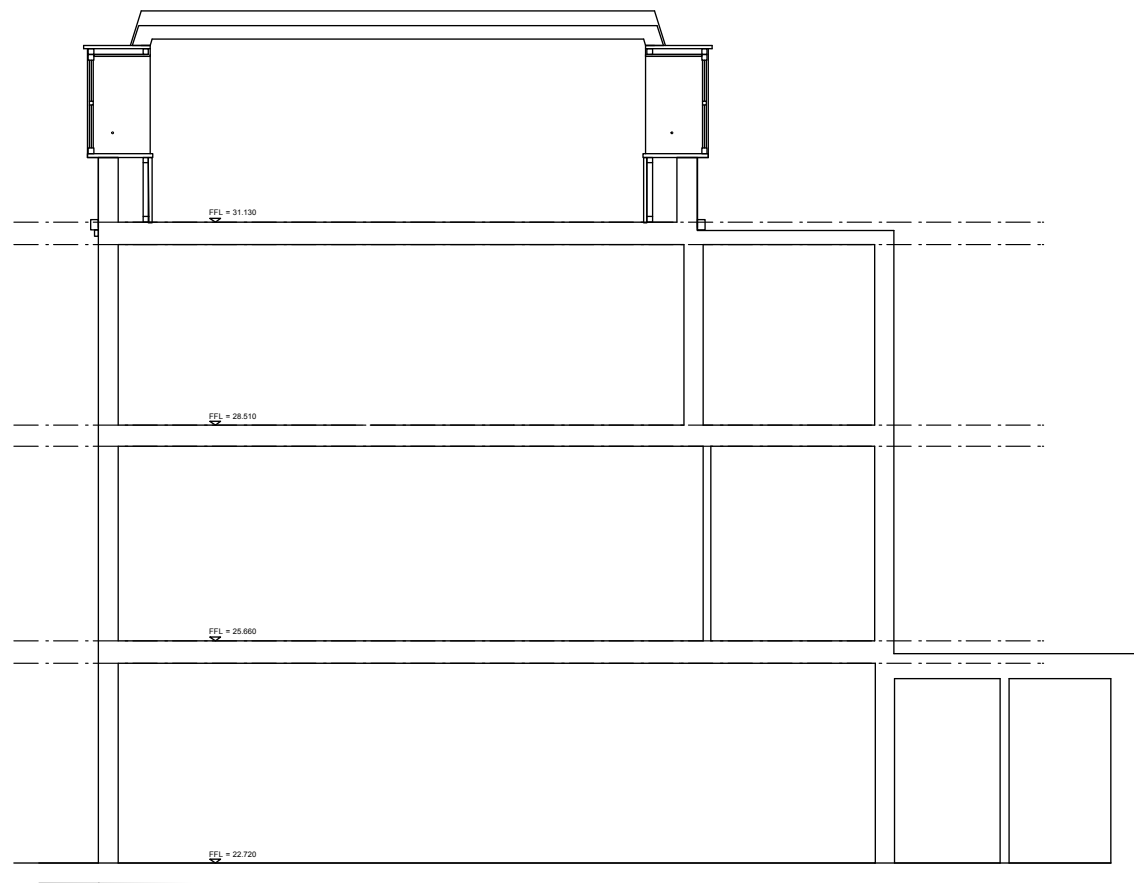

SECTION AA

NOTES:
 DO NOT SCALE DRAWING. CONTRACTOR TO CHECK ALL DIMENSIONS FROM DRAWINGS TO SITE AND NOTIFY THE ARCHITECT OF ANY DISCREPANCIES PRIOR TO FABRICATION TO ALLOW FOR MODIFICATIONS.
 DISCREPANCIES NOT BROUGHT TO THE ATTENTION OF THE ARCHITECT WILL BE THE RESPONSIBILITY OF THE RELEVANT CONTRACTOR.
 THIS DRAWING SHOULD BE READ IN CONJUNCTION WITH ALL SPECIFICATIONS AND ALL RELEVANT DESIGN, ENGINEERS AND SPECIALIST DRAWINGS.
 THE CONTRACTOR MUST ADVISE ON ALL DETAILS TO ENSURE STABILITY AND STRENGTH OF CONSTRUCTION.
 ALL MATERIALS TO BE MATCHED AND BALANCED AS APPROPRIATE.
 THE WORKS DESCRIBED AND SPECIFIED ON THIS DRAWING AND ASSOCIATED DRAWINGS SHALL BE UNDERTAKEN IN ACCORDANCE WITH CURRENT HEALTH AND SAFETY PLAN PREPARED BY THE PLANNING SUPERVISOR FOR THE PROJECT.

brinkworth design ltd
 6 ellsworth street london e2 6ax
 t 44(0)20 7813 5341 f 44(0)20 7739 8425

Site Address:
 1 BAYHAM STREET
 LONDON
 NW1

Job Name:
 BAYHAM STREET

Orig Name:
 EXISTING SECTION AA

Status:
 FOR APPROVAL

Drawn by:	JS	Checked by:	KB
-----------	----	-------------	----

Job No:	2512	Orig No:	E105
---------	------	----------	------

Date:	25-11-11	Scale:	1:100@A3
-------	----------	--------	----------