

Notes

Any variations between stated dimensions and site dimensions should be reported to the Architect prior to work being executed.


All work to be carried out in accordance with the requirements of the building regulations and the statutory authority regulations in force and British Standards. Do not scale from this drawing. Verify relevant dimensions at the job before commencing work or preparing shop drawings. This drawing is copyright.

This drawing is compiled with "Autodesk Revit" 3D which holds the combined 3D model for the works. Areas non-critical to the new works and the drawings are modelled generally only. All drawings are to be read in conjunction with existing survey drawings.

The 3D model is a compilation of the architect's and the structural engineer's Revit models. Structural elements, including slabs and foundations, that are visible in this drawing are the design responsibility of the structural engineer and require further detailed coordination.

Health & Safety: All works are to be carried out strictly in accordance with the project health & safety construction plan.

Revision Schedule				
Rev		Date	Description	
A	1	04.01.12	Issued to client for comment	
B	2	25.01.12	Issued to client for comment	
C	3	10.02.12	Planning Application	

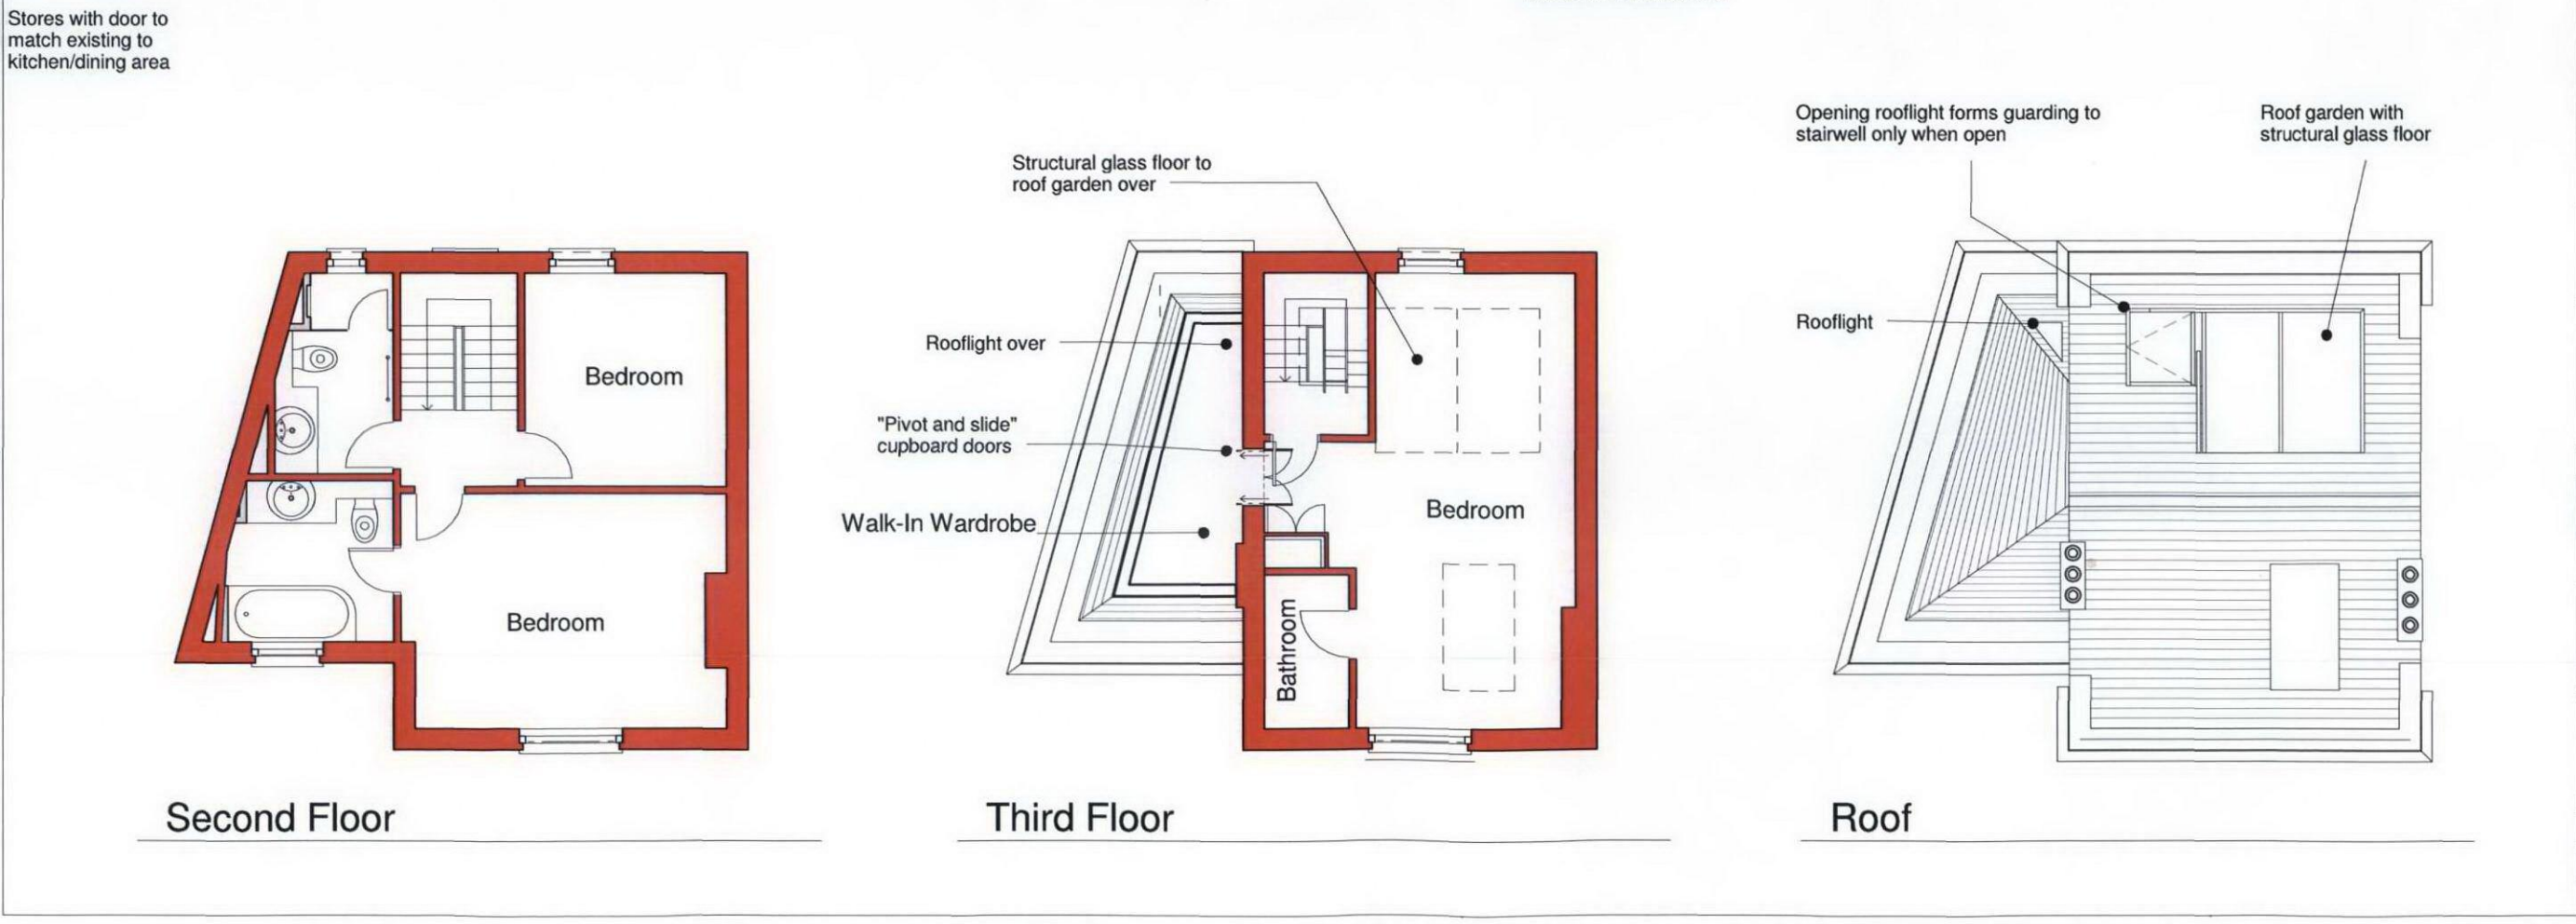

PLANNING

BLAIR ASSOCIATES
ARCHITECTURE LTD

Project
33 Inverness Street
Renovation Work

Drawing Title
Proposed - Floor Plans

Drawn TN	Checked -	Approved -	Date Created 29.11.11
Project Number 1463	Scale 1 : 100	Original sheet size A3	Rev C
Drawing Number 1463-08-101			