




CELLAR

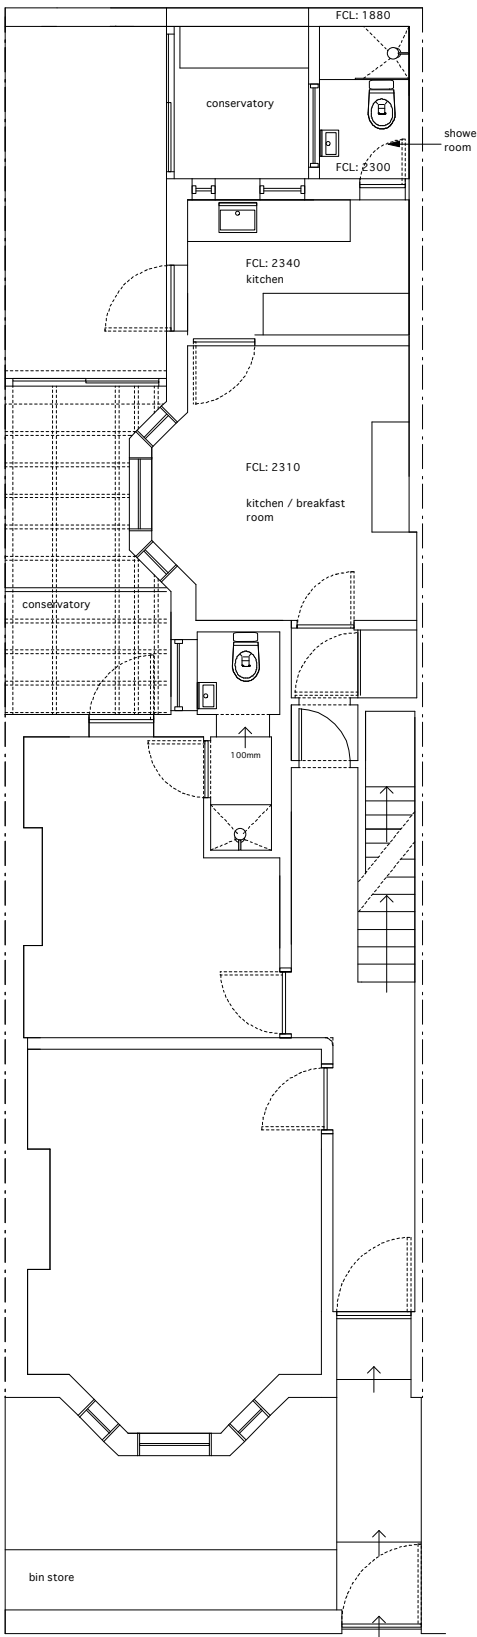

GROUND FLOOR

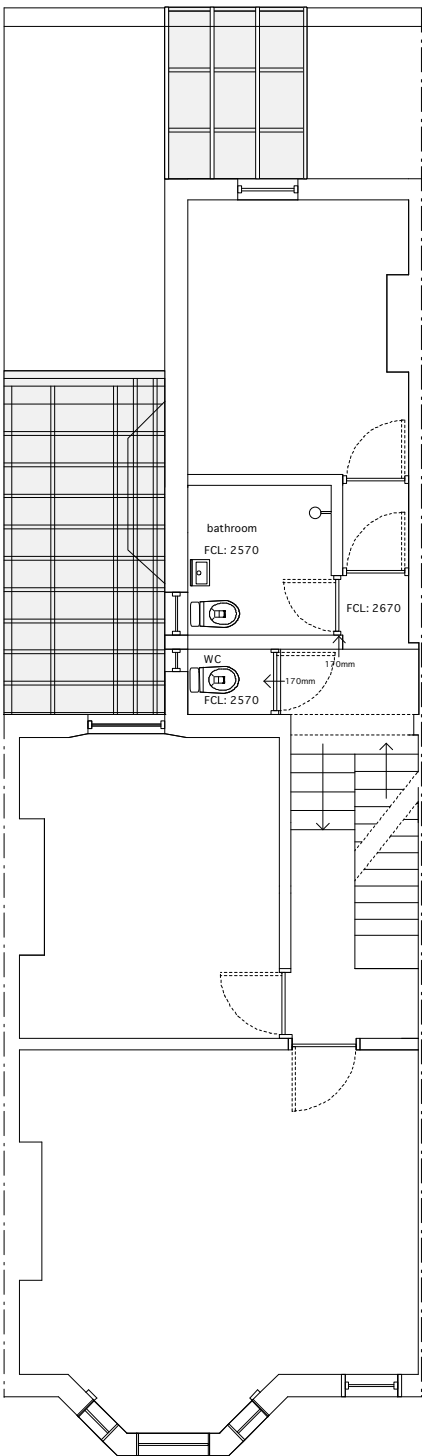

FIRST FLOOR

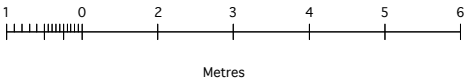

B	stage C: outline proposals - issued for information - council: planning application - client	06.02.12
A	stage C: outline proposals - issued for information - client	27.01.12
-	stage C: outline proposals - issued for information - client	19.01.12

Rev Date

**DRAWING STATUS For Information**

Issued only for purpose indicated

This drawing to be read in conjunction with all Consultants

information.  
All dimensions to be checked on site.  
Do not scale, except for planning purposes.

This drawing is protected by copyright.

**JOB NUMBER** 113

**JOB TITLE**  
**Levine Cooper Residence**  
61 Roderick Road London NW3 2NP

**DRAWING TITLE**  
**ground floor, first floor and cellar plans**  
proposed

**SCALE:** 1:100 @ A3 1:50 @ A1


**DATE:** January 2012

**DRAWING NO.** **REV**


A/02/101

B




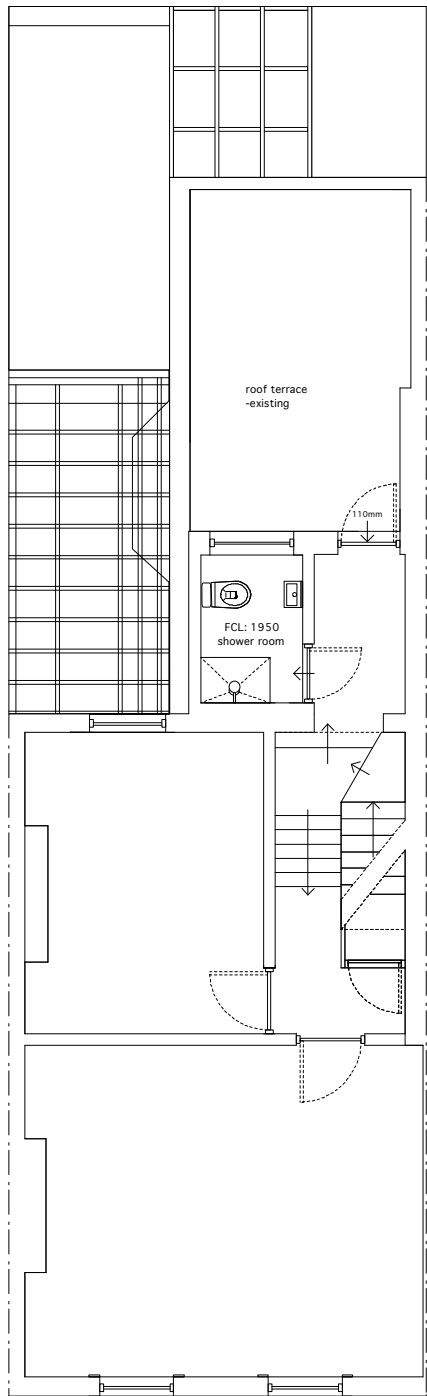


SECOND FLOOR

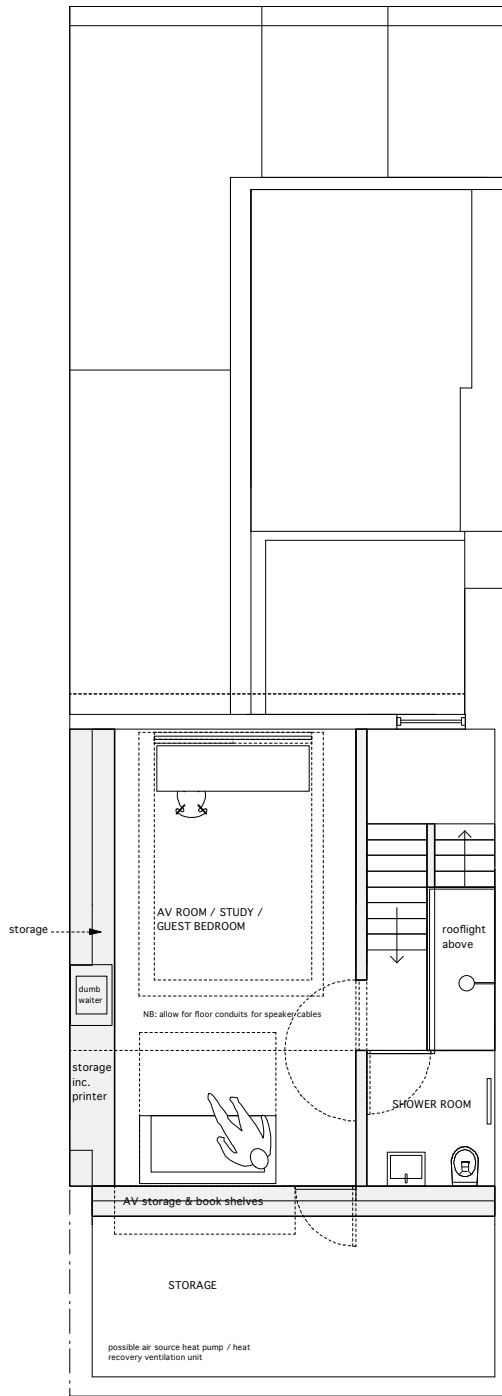

THIRD FLOOR

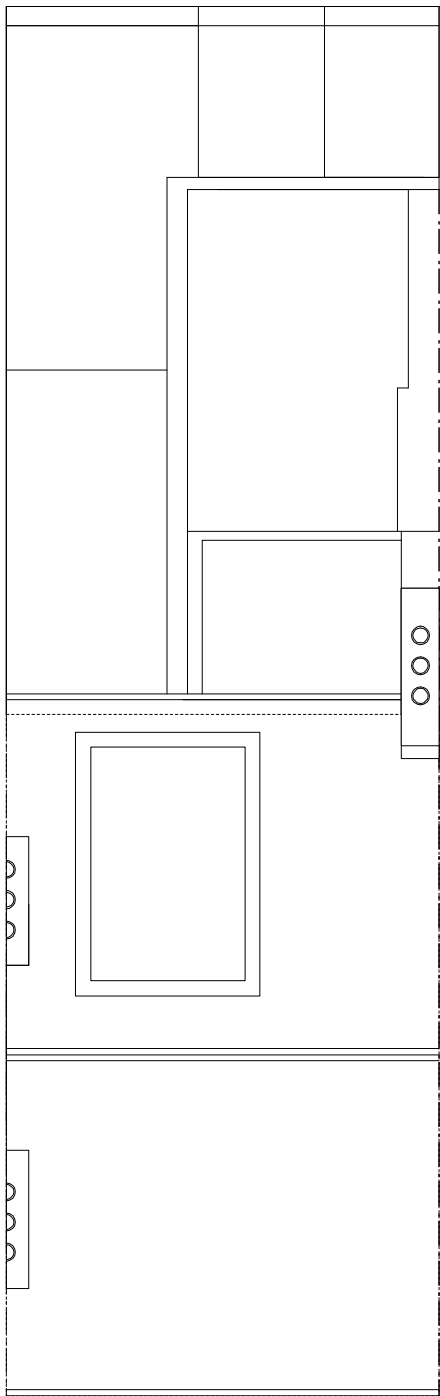

ROOF PLAN

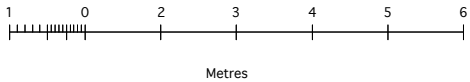

B	stage C: outline proposals -issued for information -council: planning application -client	06.02.12
A	stage C: outline proposals -issued for information -client	27.01.12
-	stage C: outline proposals -issued for information -client	19.01.12

Rev Date

**DRAWING STATUS** **For Information**  
Issued only for purpose indicated

This drawing to be read in conjunction with all Consultants information.  
All dimensions to be checked on site.  
Do not scale, except for planning purposes.  
This drawing is protected by copyright.

**JOB NUMBER** 113

**JOB TITLE**  
**Levine Cooper Residence**  
61 Roderick Road London NW3 2NP

**DRAWING TITLE**  
**second, third floor and roof plans**  
proposed

**SCALE:** 1:100 @ A3 1:50 @ A1

**DATE:** January 2012


<b>DRAWING NO.</b> <b>A/02/102</b>	<b>REV</b> <b>B</b>
---------------------------------------	------------------------





NB: details of neighbouring properties indicative only  
- no measured survey undertaken

61 Roderick Road  
FRONT (east) ELEVATION

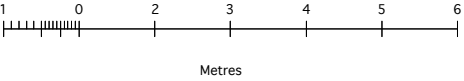

B	stage C: outline proposals -issued for information -council: planning and PD applications -client	06.02.12
A	stage C: outline proposals -issued for information -client	27.01.12
-	stage C: outline proposals -issued for information -client	19.01.12


Rev	Date
<b>DRAWING STATUS</b> For Information	
Issued only for purpose indicated	
This drawing to be read in conjunction with all Consultants information. All dimensions to be checked on site. Do not scale, except for planning purposes. This drawing is protected by copyright.	
JOB NUMBER	113
JOB TITLE	<b>Levine Cooper Residence</b> 61 Roderick Road London NW3 2NP
DRAWING TITLE	<b>external elevations: front (east)</b> proposed
SCALE:	1:100 @ A3 1:50 @ A1
DATE:	January 2012
DRAWING NO.	REV
A/02/103	B





NB: details of neighbouring properties indicative only  
- no measured survey undertaken

REAR (west) ELEVATION

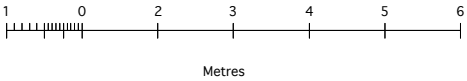

**WILLIAM TOZER**  
architecture & design

RIBA chartered practice

first floor 33 d'arblay street london w11 8eu

t +44 (0)20 7734 6055 f +44 (0)20 7437 7775

enquiries@wtad.co.uk www.wtad.co.uk

B	stage C: outline proposals -issued for information -council: planning application -client	06.02.12
A	stage C: outline proposals -issued for information -client	27.01.12
-	stage C: outline proposals -issued for information -client	19.01.12
Rev		Date

DRAWING STATUS

**For Information**

Issued only for purpose indicated

This drawing to be read in conjunction with all Consultants information.  
All dimensions to be checked on site.  
Do not scale, except for planning purposes.

This drawing is protected by copyright.

JOB NUMBER	113
JOB TITLE	<b>Levine Cooper Residence</b> 61 Roderick Road London NW3 2NP


DRAWING TITLE

**external elevations: rear (west)**  
proposed

SCALE:	1:100 @ A3 1:50 @ A1
DATE:	January 2012

DRAWING NO.	REV
A/02/104	B



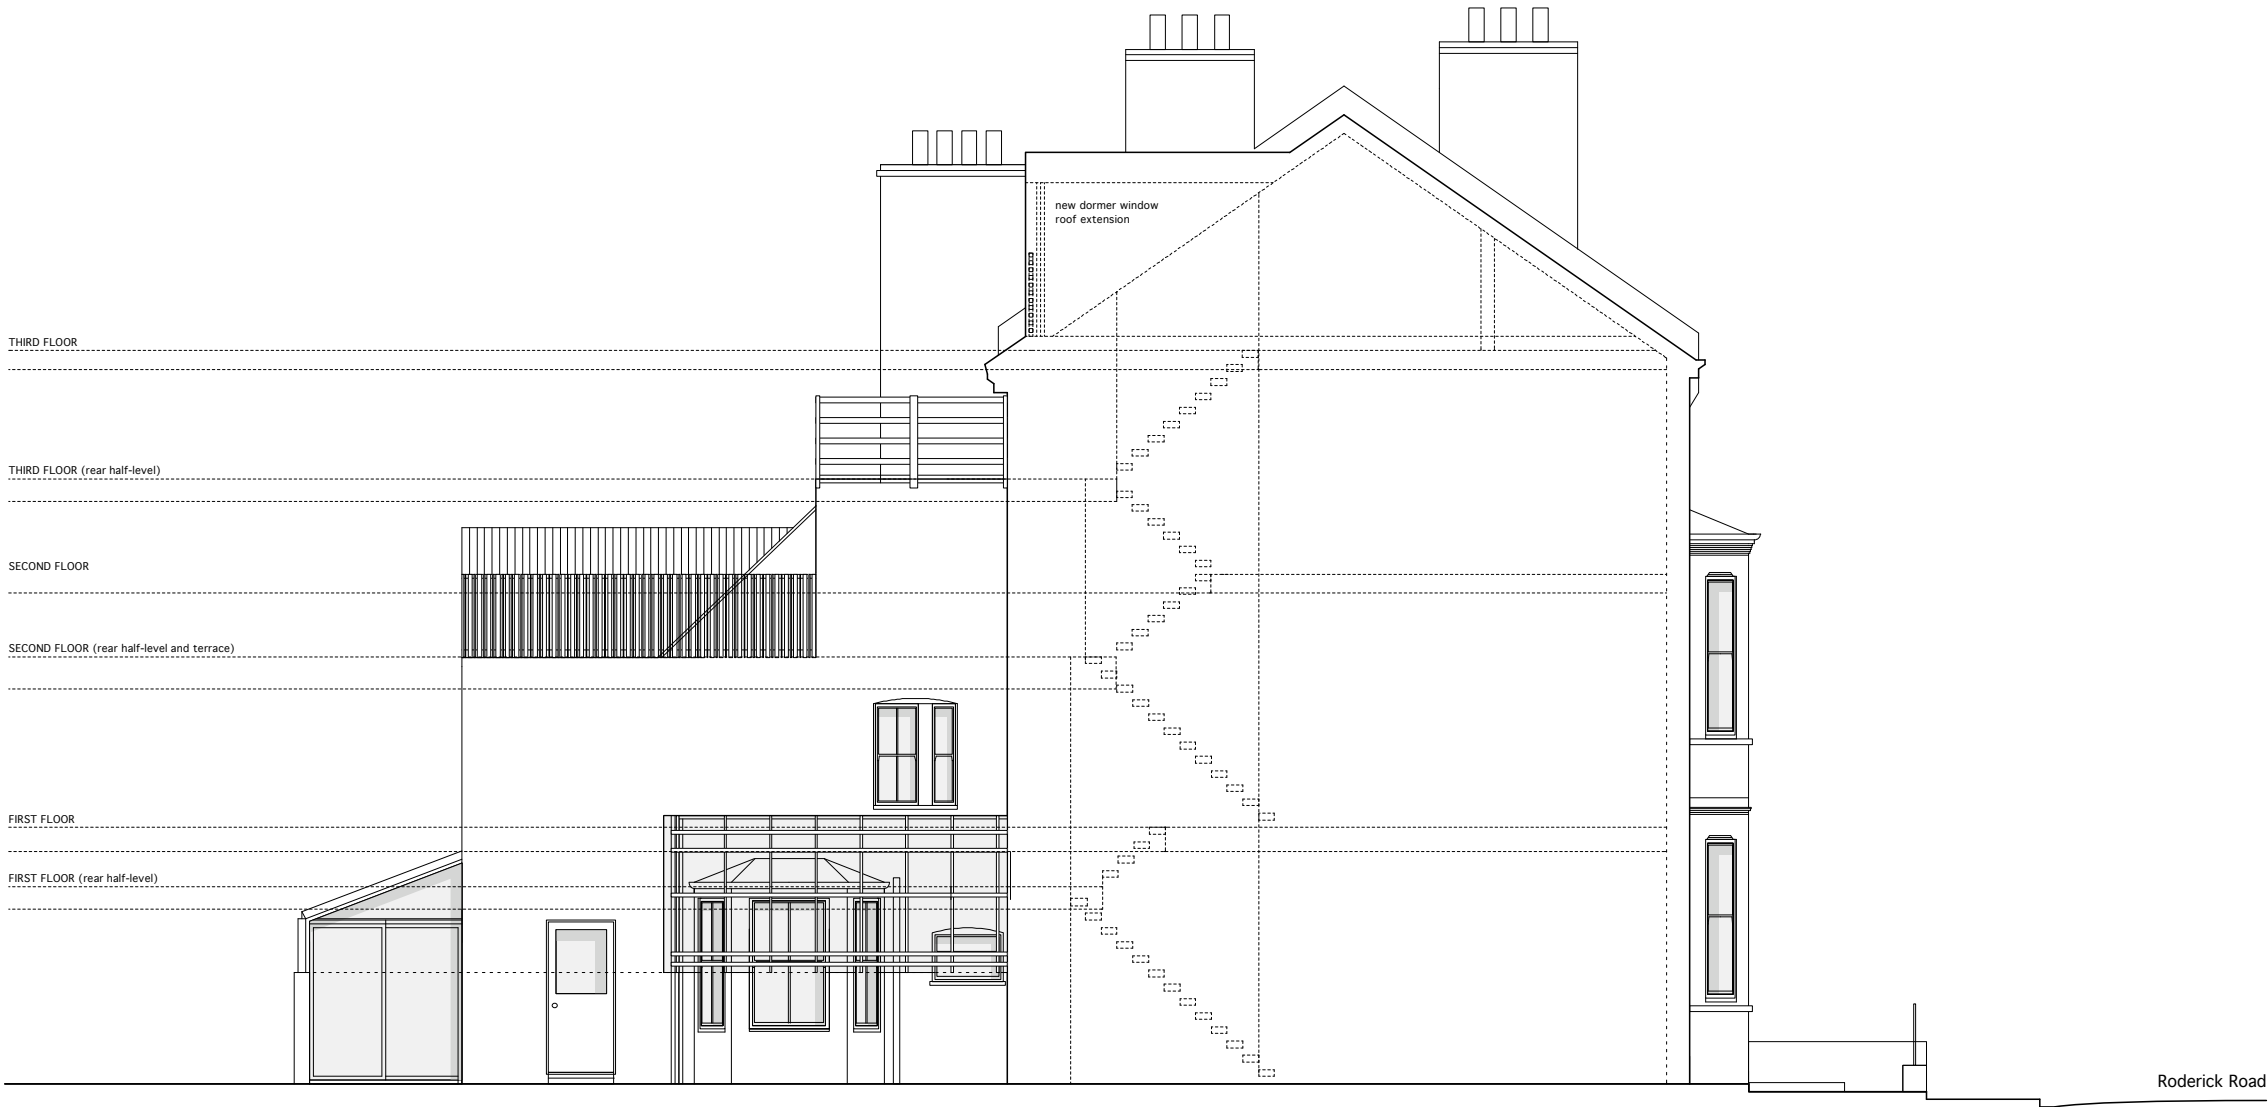

SIDE (south) ELEVATION

B	stage C: outline proposals -issued for information -council: planning application -client	06.02.12
A	stage C: outline proposals -issued for information -client	27.01.12
-	stage C: outline proposals -issued for information -client	19.01.12

Rev Date

**DRAWING STATUS** **For Information**  
Issued only for purpose indicated

This drawing to be read in conjunction with all Consultants information.  
All dimensions to be checked on site.  
Do not scale, except for planning purposes.  
This drawing is protected by copyright.

**JOB NUMBER** 113

**JOB TITLE**  
**Levine Cooper Residence**  
61 Roderick Road London NW3 2NP

**DRAWING TITLE**  
**external elevations: side (south)**  
proposed

**SCALE:** 1:100 @ A3 1:50 @ A1

**DATE:** January 2012

<b>DRAWING NO.</b> A/02/105	<b>REV</b> B
--------------------------------	-----------------

