


REAR ELEVATION

DATUM 105.00m

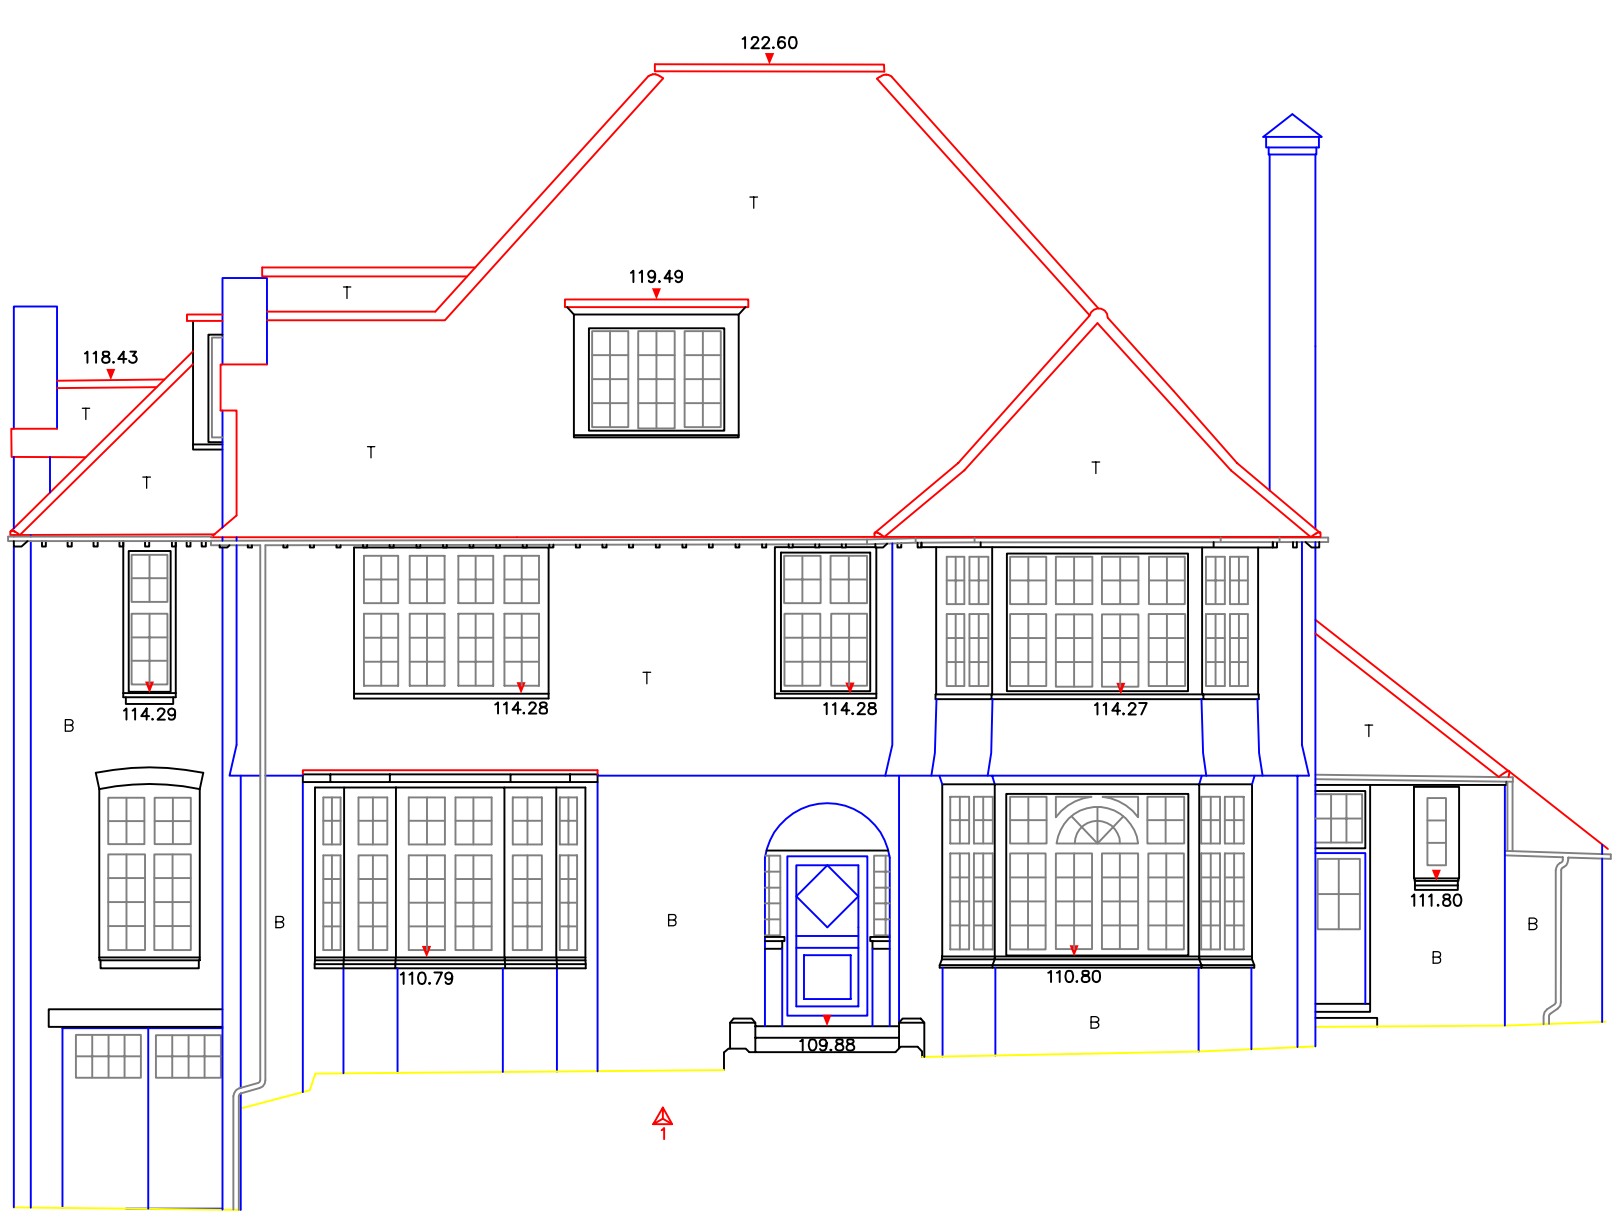

FRONT ELEVATION

DATUM 105.00m

ABBREVIATIONS	
AB	Air Brick
B	Brick
BAL	Balcony
BB	Bellha Beacon
BD	Bollard
BH	Borehole or Beam Height
BL	Bed Level
BP	Brick Pier
BRW	Brick Retaining Wall
BS	Bus Stop
BT	British Telecom
BW	Brick Wall
BWF	Barbed Wire Fence
C	Concrete
CAB	Cabinet
CBF	Close Boarded Fence
CBW	Concrete Block Wall
CIF	Corrugated Iron Fence
CL	Cover Level
CLF	Chain Link Fence
COL	Column
CPF	Concrete Panel Fence
CPS	Concrete Paving Slabs
CRW	Concrete Retaining Wall
CSU	Ceiling Slopes Up
CTV	Cable Television
CW	Concrete Wall
CZY	Crazy Paving
D	Door
DHL	Door Head Level
DP	Down Pipe
EC	Electricity Cover
EH	Eave Height
EP	Electricity Pole
FB	Flower Bed
FC	False Ceiling
F/E	Fire Escape
FH	Fire Hydrant
FL	Floor Level
FWS	Foul Water Sewer
G/Y	Gully
GV	Gas Valve
IC	Inspection Cover
IL	Invert Level
IRF	Iron Rolling Fence
IWF	Interwoven Fence
KO	Kerb Outlet
L	Light
LP	Lamp Post
OV	Over Flow Pipe
OHC	Overhead Cables
P	Post
PALF	Palisade Fence
PF	Picket Fence
PIT	Triad Pit
PL	Pavement Light
PM	Parking Meter
PRF	Post & Rail Fence
R	Render
RAD	Radiator
RE	Rodding Eye
RH	Ridge Height
RS	Road Sign
RWP	Rain Water Pipe
S	Stone
SV	Stop VALVE
SL	Soffit Level or Skylight
SP	Soil Pipe
SPS	Stone Paving Slabs
SRW	Stone Retaining Wall
D	Door
SWS	Surface Water Sewer
TJ	Top of Joist
T	TILE
TB	Telephone Box
TL	Traffic Light
UJ	Underside of Roof Joist
UR	Underside of Ridge Board
UMP	Underside of Wall Plate
V	Vent
VP	Vent Pipe
W	Window
WL	Water Level
WM	Water Meter
WMF	Wire Mesh Fence
WPF	Wooden Panel Fence
WCL	Window Cill Level
WHL	Window Head Level
WRW	Wooden Retaining Wall

	Top
	Banks
	Bottom
	Fences
	Change in Surface
	Edge of Vegetation
	OS Data
	Floor to Ceiling Height
	Gate
	Survey Station
	+10.60 Floor Level
	Tree

NOTES

- ALL LEVELS SHOWN ARE RELATED TO ORDNANCE SURVEY GFS DATUM.
- ALTHOUGH CARE HAS BEEN TAKEN, DUE TO ACCESS LIMITATIONS ALL HIGH LEVEL DETAIL HAS BEEN SURVEYED REMOTELY AND NOT CHECKED BY PHYSICAL MEASUREMENTS.
- ALL CRITICAL MEASUREMENTS MUST BE CHECKED / VERIFIED.
- ORNATE DETAIL SHOWN INDICATIVE ONLY.

REVISIONS DATE

	A MEMBER OF THE SURVEY ASSOCIATION
	SCALE: 1:100 @ A1
	DATE: SEPTEMBER 2011
	DRAWN: JL / GR
JOB No:	

TITLE:
ELEVATIONS & FLOOR PLANS


JOB:
REDINGTON ROAD, HAMPSTEAD.

CLIENT:
GODFREY INVESTMENTS (London) LTD.


DWG. No: DAT / 9.0




BRICKFIELD HOUSE
HIGH ROAD
THORNWOOD
EPPING
ESSEX CM16 6TH
TEL: 07977 112286
OR 07977 111935

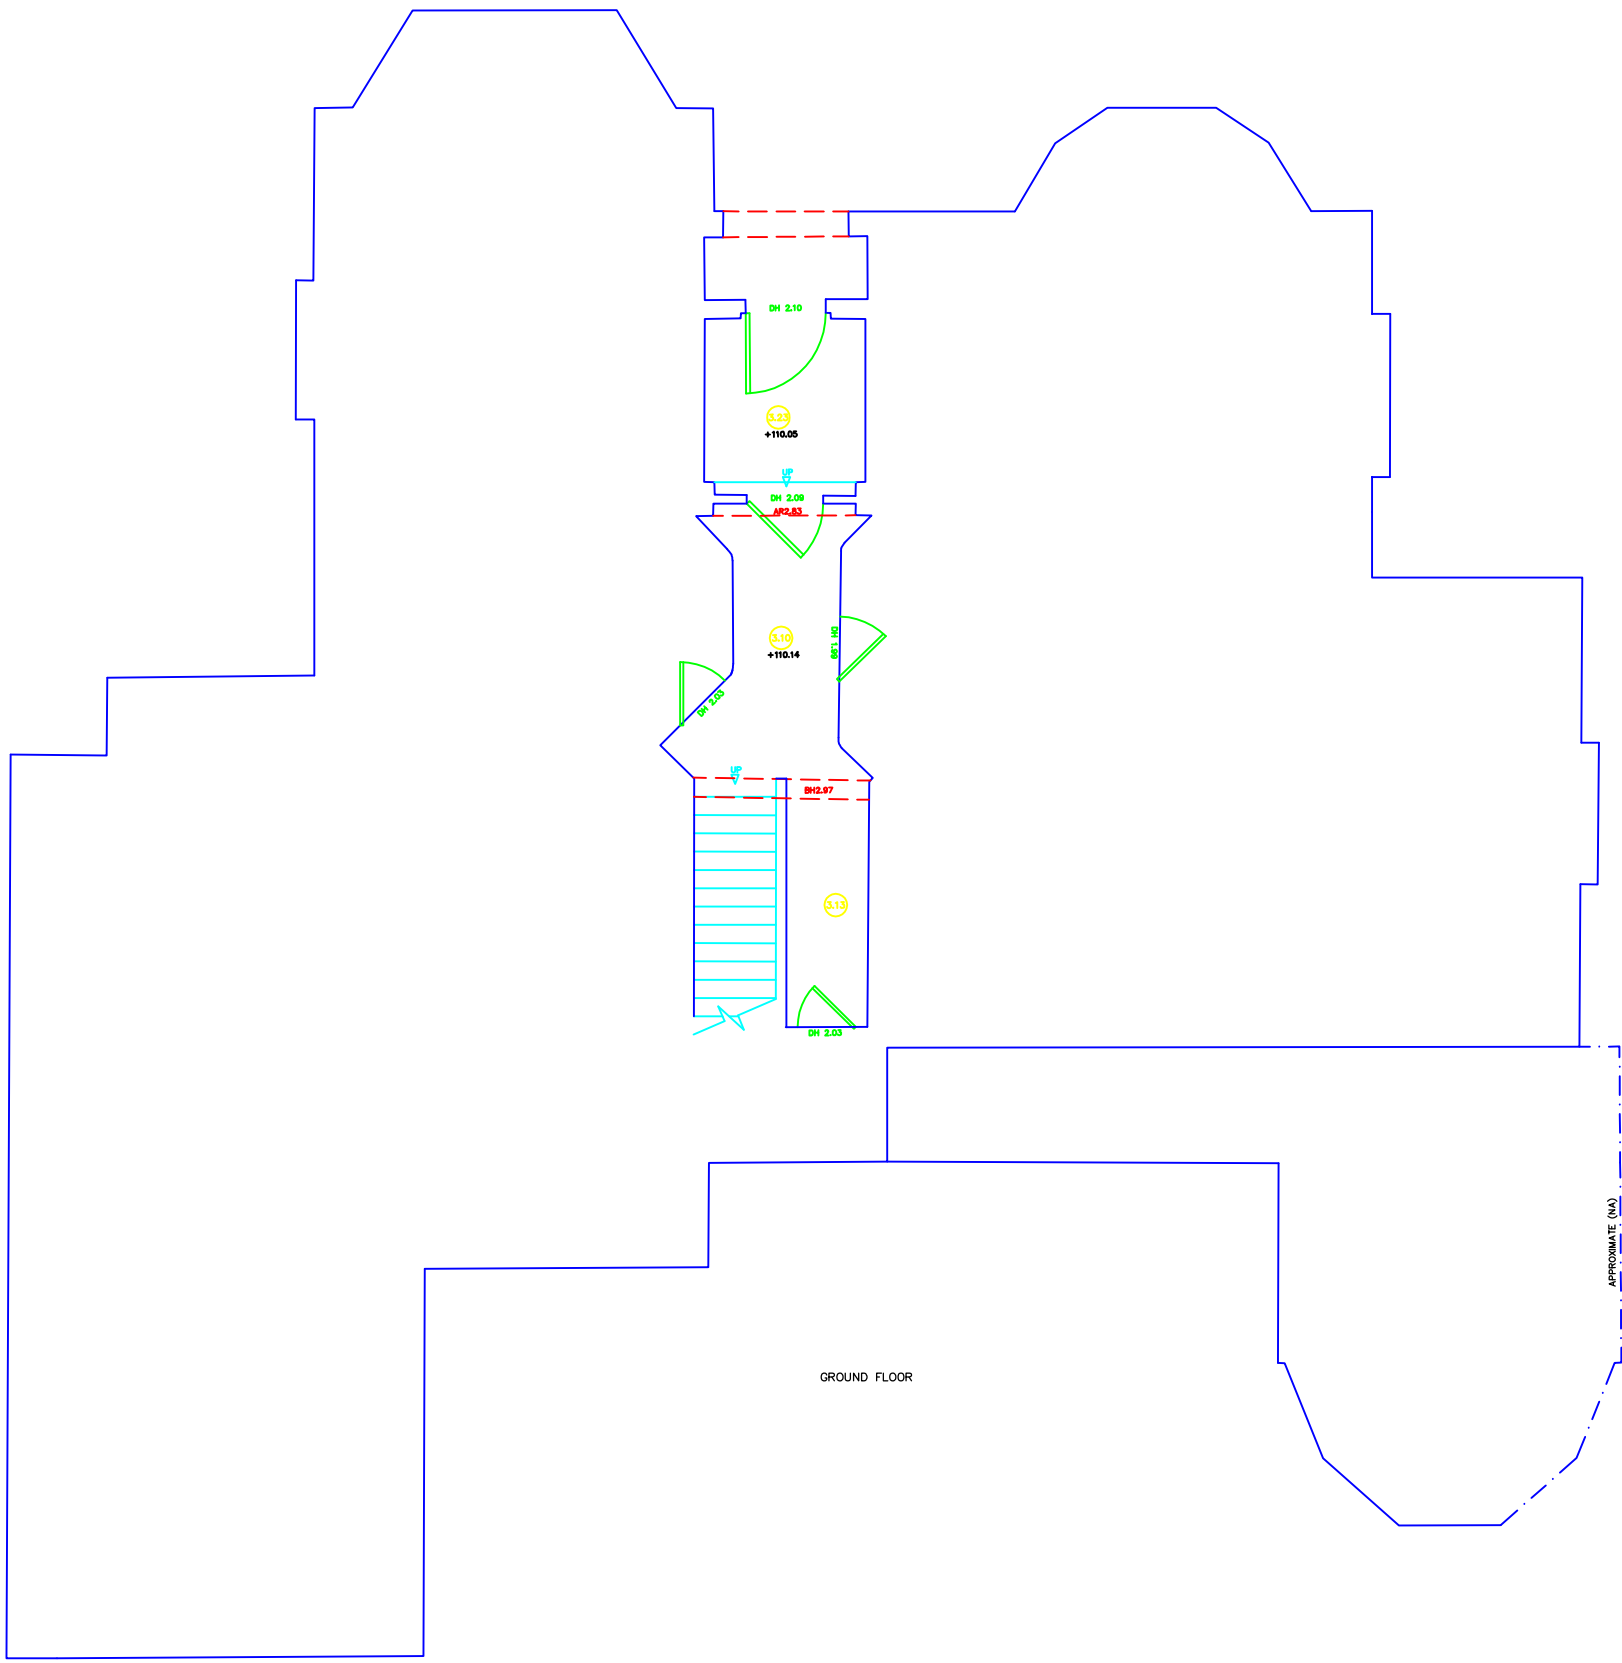


GROUND FLOOR

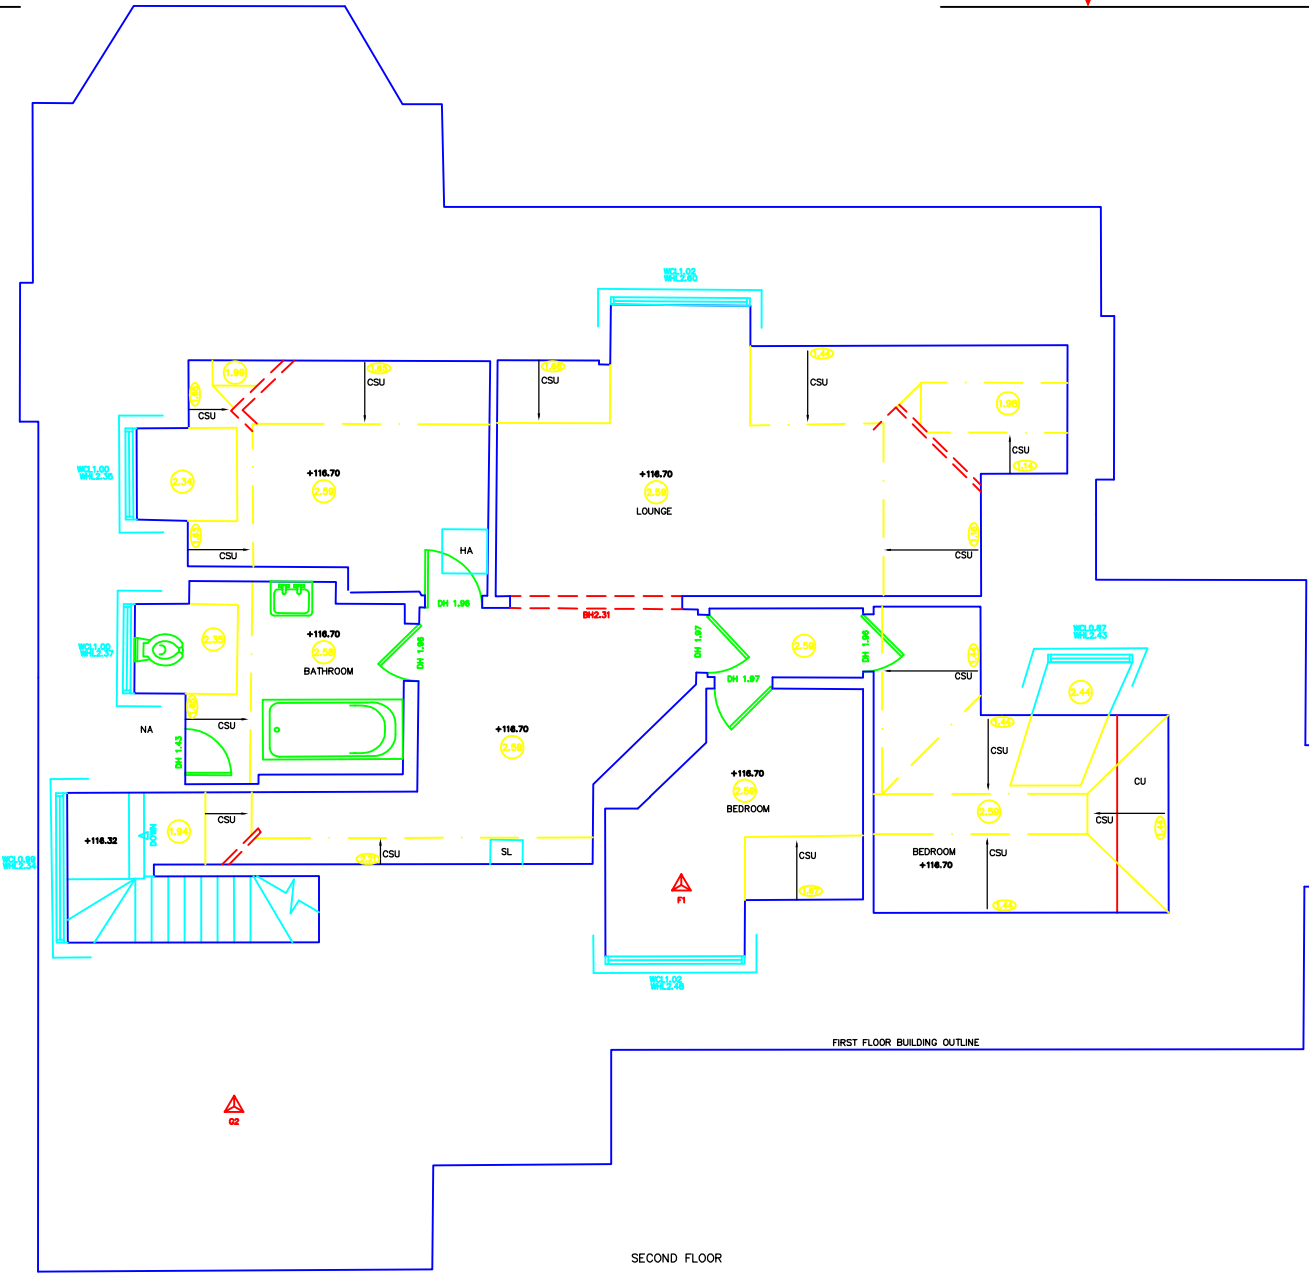


FIRST FLOOR

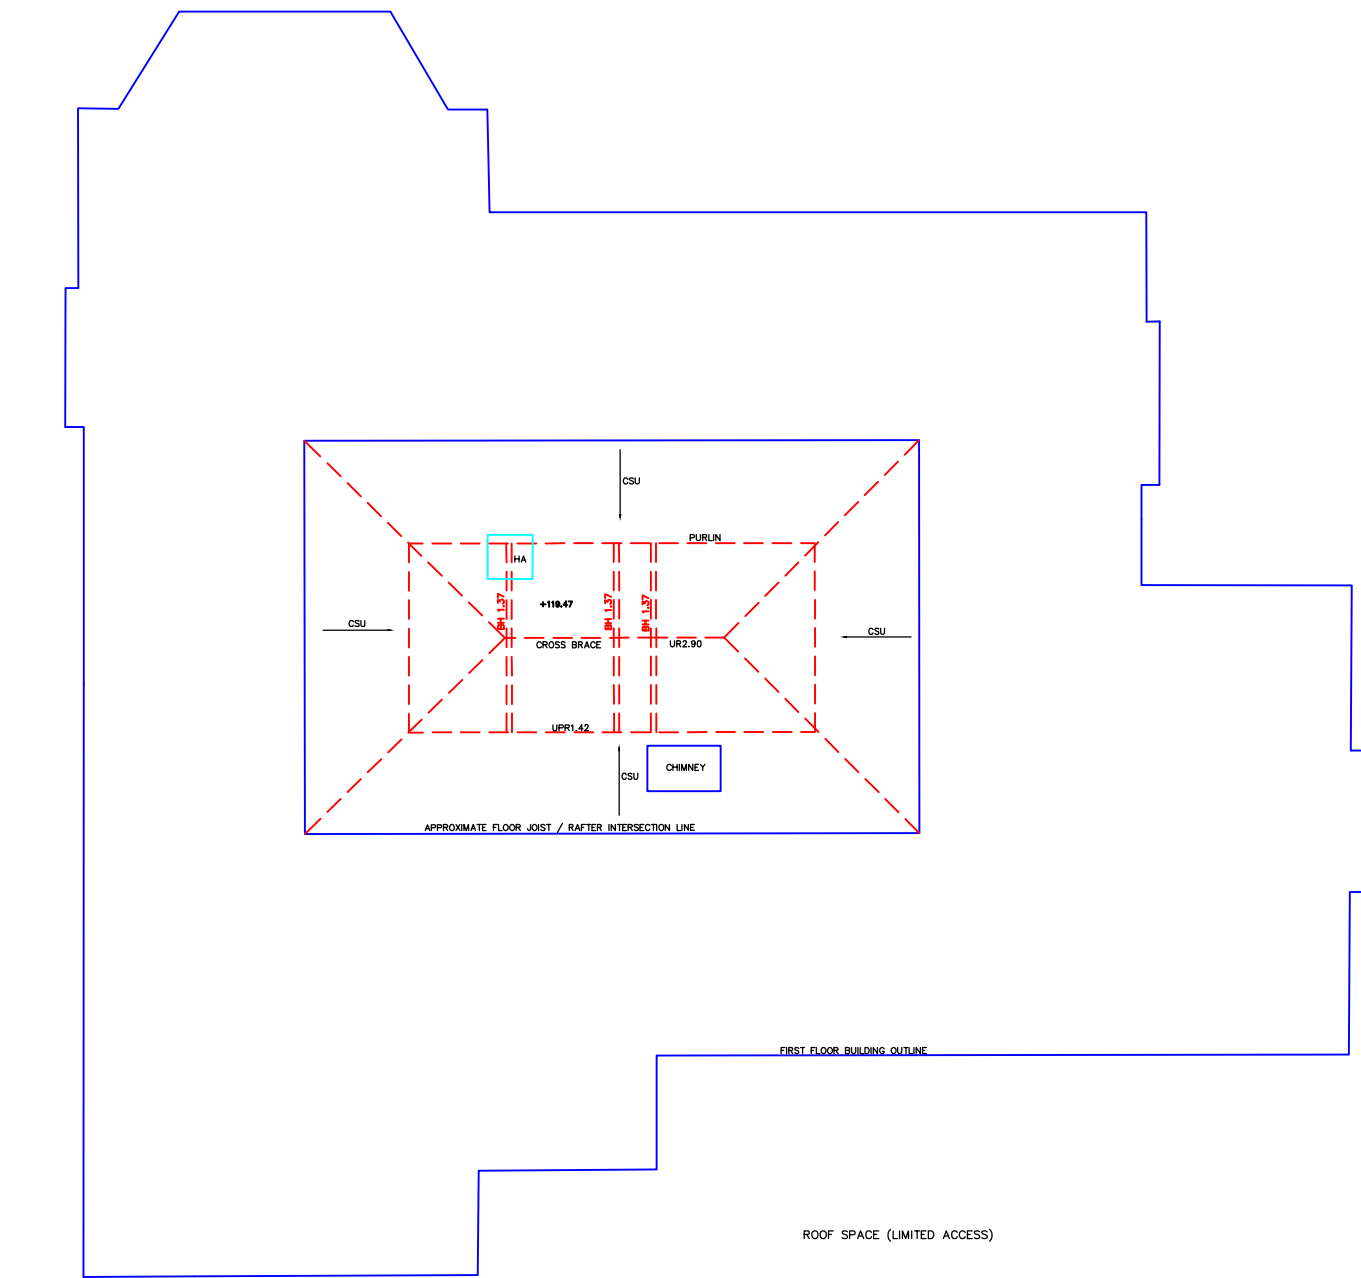

SECOND FLOOR

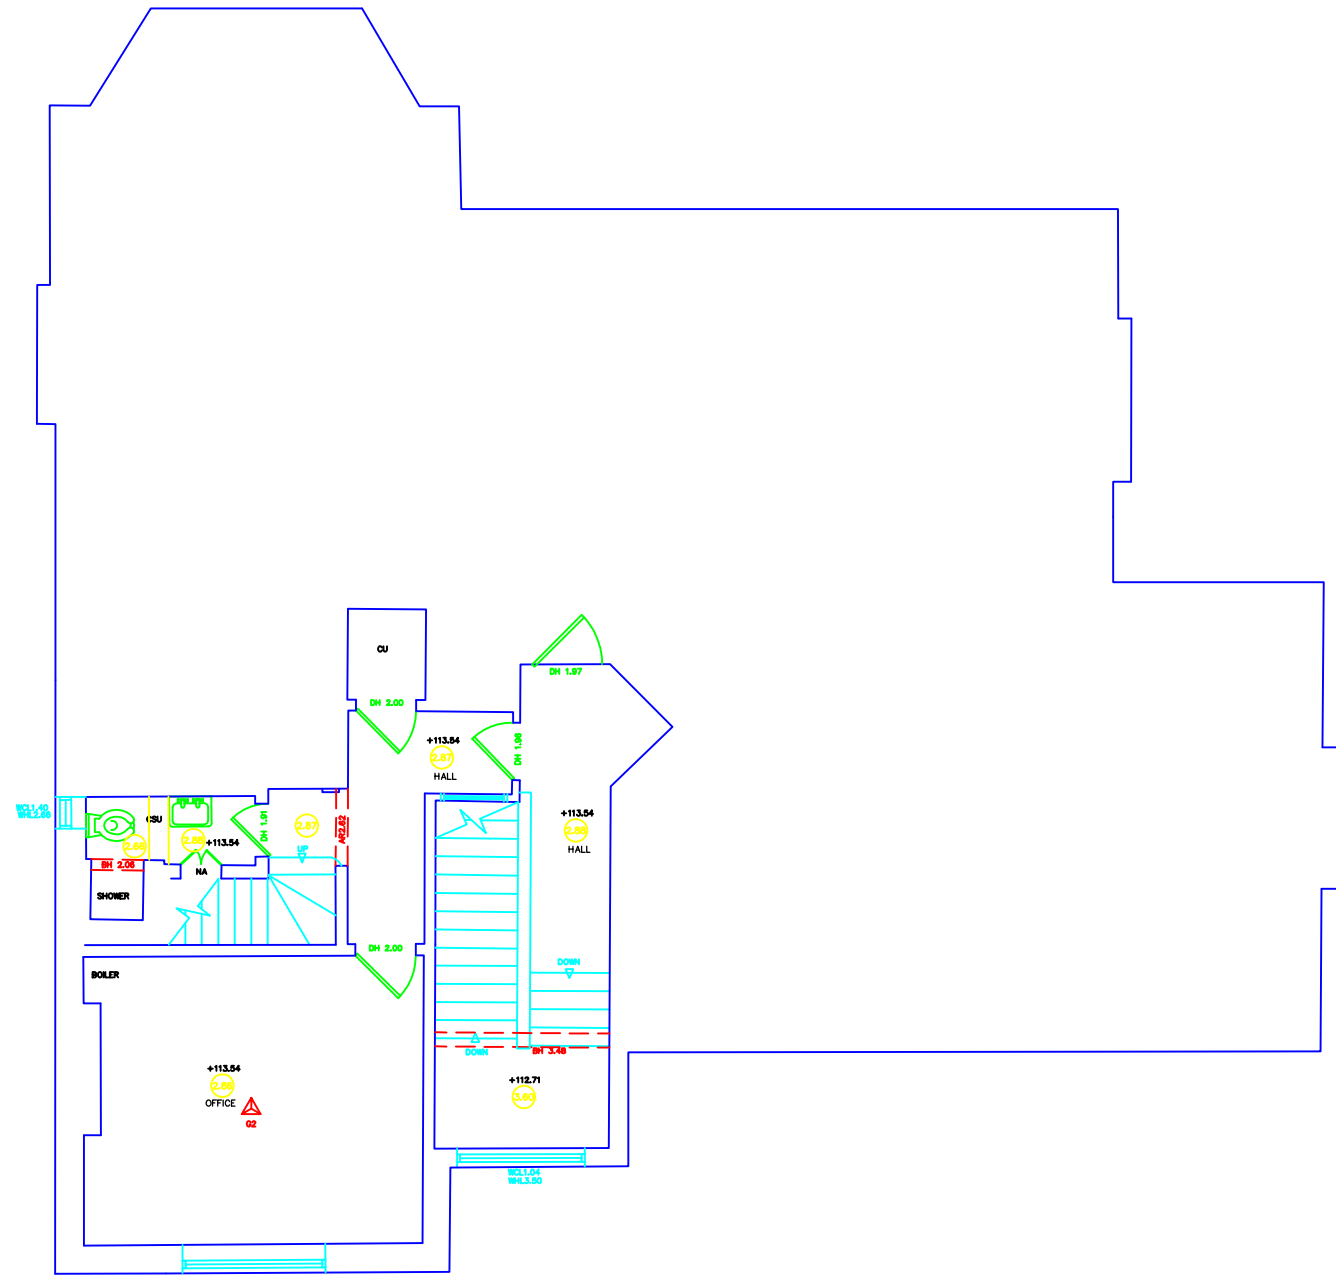

THIRD FLOOR

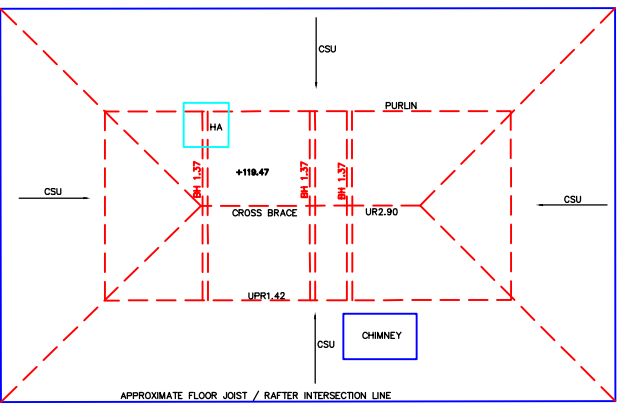

ROOF SPACE (LIMITED ACCESS)