


01 Existing Ground Floor Plan

scale 1:100

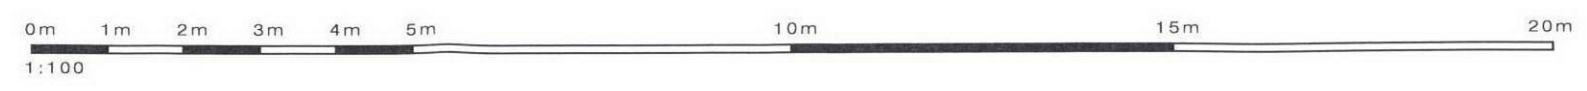

PLEASE NOTE:

- All dimensions to be checked on site before fabrication.
- Contractor to refer to engineers drawings before proceeding with works.
- All drawings and designs are covered by design right (intellectual property), and may not be distributed, copied or issue without written permission of the architect.
- All design concepts are the sole property of the architect and no adaptations, reproductions or copies may be made without written permission of the architect.
- These drawings are subject to any variation required or recommendation by any statutory authority, or for the better carrying out of the works.
- Samples to be provided by contractor for the architect approval.
- All finishes to architect satisfaction.
- All drawings to be approved by the architect before construction.

ADDITIONAL NOTES:

Rev	Issued for	Date	By	Issued	Rev	Issued for	Date	By	Issued

Client	PRIVATE CLIENT
Architect	SCHNEIDER DESIGNERS architecture . design . interiors
<small>10 Belmont Street, London NW1 8RH Tel: +44 (0) 20 7428 3322 architect@schneiderdesigners.co.uk www.schneiderdesigners.co.uk</small>	

Project	24 Ellerdale Road
Title	Existing Ground Floor Plan

Status	For Planning		
Scale	1:100 @ A3	Drawn	SH
Drawing No	APL-003	Issued	AG
Project No	11_10	Date	21-Dec-11
Revision	00		