


ELEVATIONS (PROPOSED)

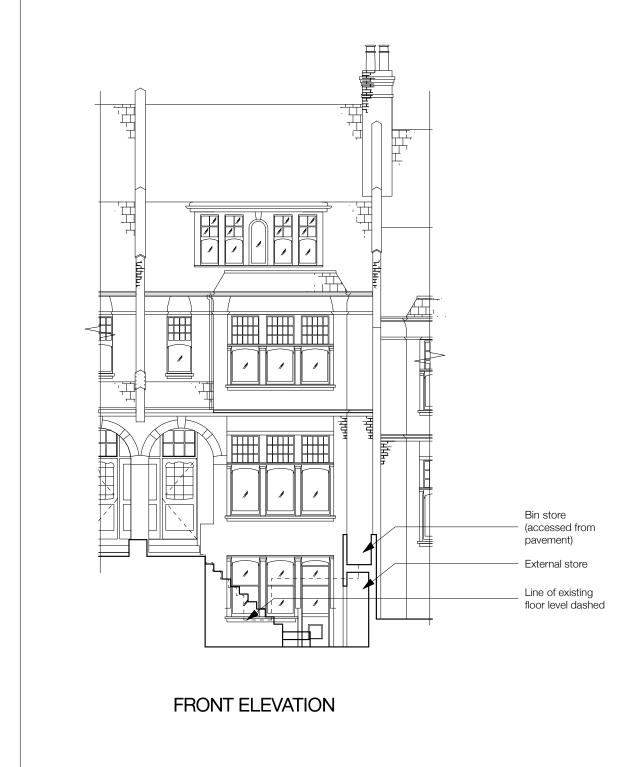



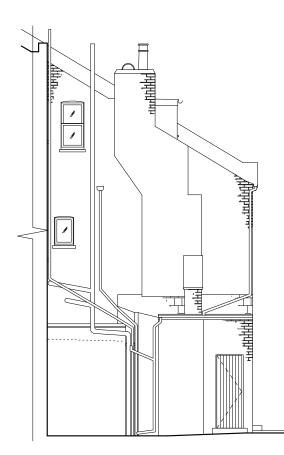

SIDE ELEVATION (No change)

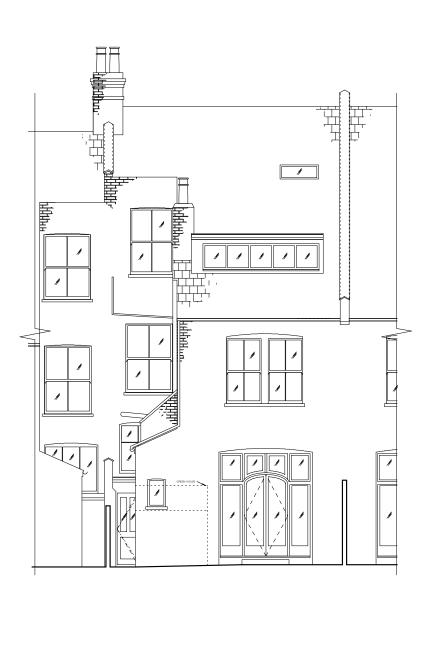





General notes



These drawings have been produced for the purpose of applying for Planning and Building Regulations only. If the project progresses on to site without the involvement of Robert Hirschfield, the Client and Contractor must ensure that they fulfil the duties in respect of the Construction (Design and Management) Regulations 2007.

	Issue / Amendment	Date	Rev	. ¥ .
;	Submitted for planning	16.02.12	-	Y
÷				Chartered
				Architect

Robert Hirsch 10-12 Perrins Court, London

Robert Hirschfield RIBA +44 (0)7730 983 355 studio@roberthirschfield.c

Notes

All drawings, specifications and related documents are the copyright property of Robert Hirschfield and must be returned upon request.

the written permission of Robert Hirschfield.

 Do not scale from this drawing.
All dimensiions are in millimeters unless noted otherwise. 3. All dimensions shall be verified on site before discrepancies.

Party Wall Act 1996

Note: If the project progresses onto site without the involvement of Robert Hirschfield, the Client must seek advice prior to commencement of the planned works as detailed on the drawings to establish Reproduction of drawings, specifications and related documents in part or in whole is forbidden without docu whether the works fall within the scope of the Act served with a statutory notice.

C.D.M. Regulations 2007

REAR ELEVATION (No change)

hfield	Project 51 Glenmore Road, London NW3 4DA		Drawing Title Proposed Elevations		
n NW3 1QS	Scale 1:100	Original Size	43	Drawn RH	Checked RH
	Information		Fender		Construction
	Project No.	Drawing I	No.	Re	evision No.
.com	122	APLE	B 01		-