


previous WTAD projects & materials



full-height wall joinery units

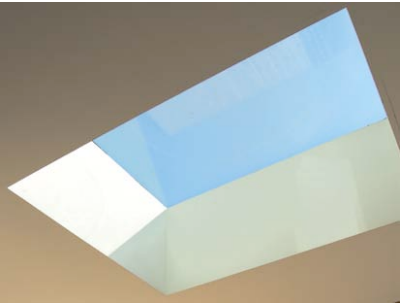


frameless roof glazing



'blade' walls, concealed full-height doors



polished concrete floor

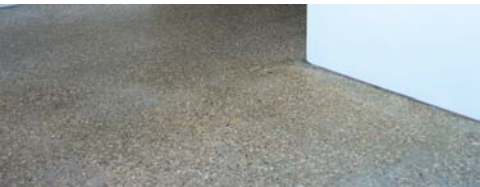


diamond-ground concrete floor



power-floated concrete floor with colour hardener
white-painted exposed brickwork




slim-profile door sliding into wall

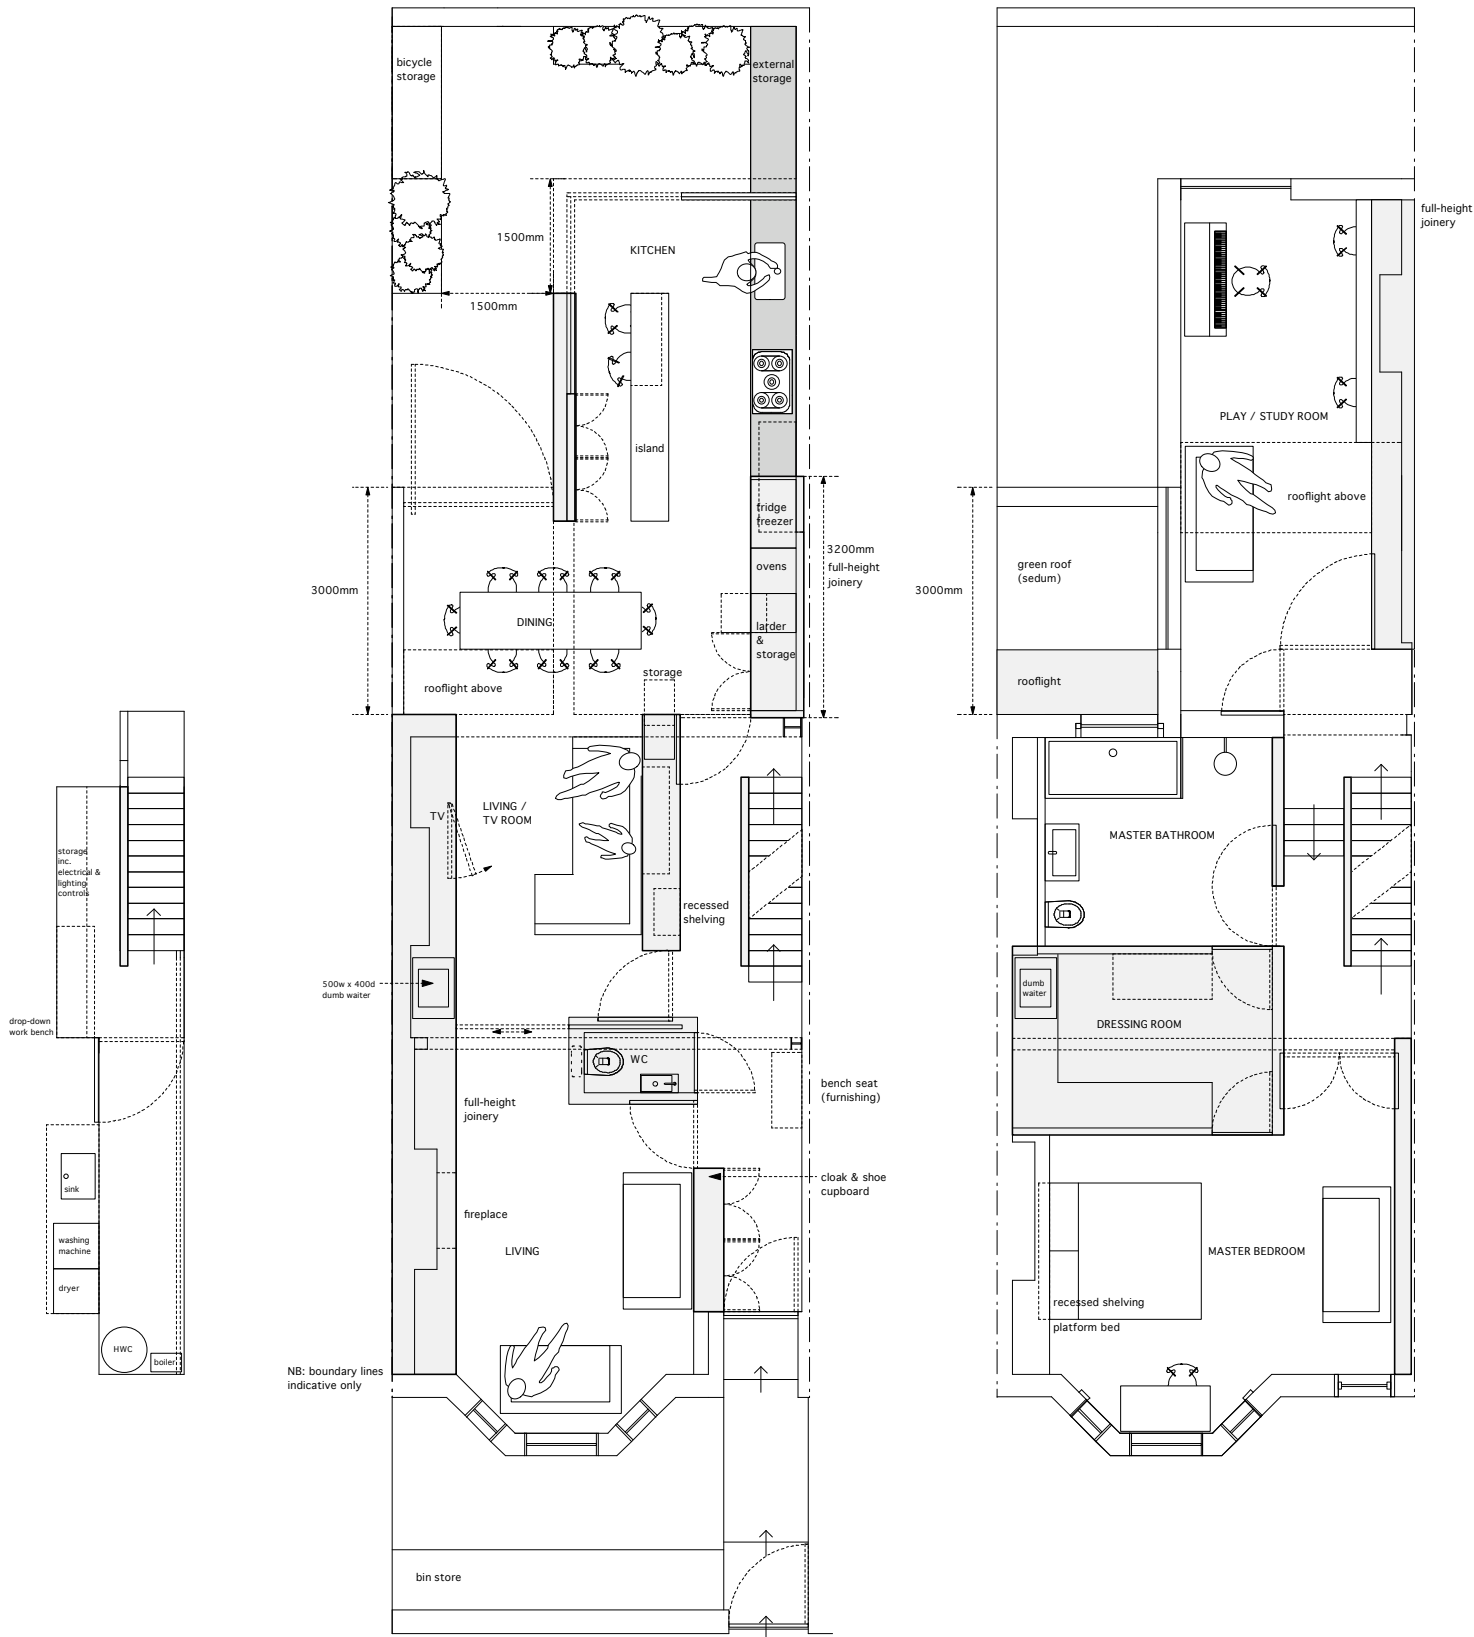

CELLAR

GROUND FLOOR

FIRST FLOOR

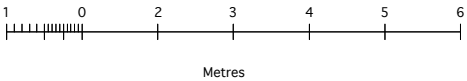

Rev	Date
C	stage C: outline proposals - issued for information - council: permitted development application - client 06.02.12
A	stage C: outline proposals - issued for information - client 27.01.12
-	stage C: outline proposals - issued for information - client 19.01.12

For Information

Issued only for purpose indicated

This drawing to be read in conjunction with all Consultants information.

All dimensions to be checked on site.


Do not scale, except for planning purposes.

This drawing is protected by copyright.


JOB NUMBER	113
JOB TITLE	Levine Cooper Residence 61 Roderick Road London NW3 2NP
DRAWING TITLE	ground floor, first floor and cellar plans proposed

SCALE:	1:100 @ A3 1:50 @ A1
DATE:	January 2012


DRAWING NO.	REV
A/02/101	C

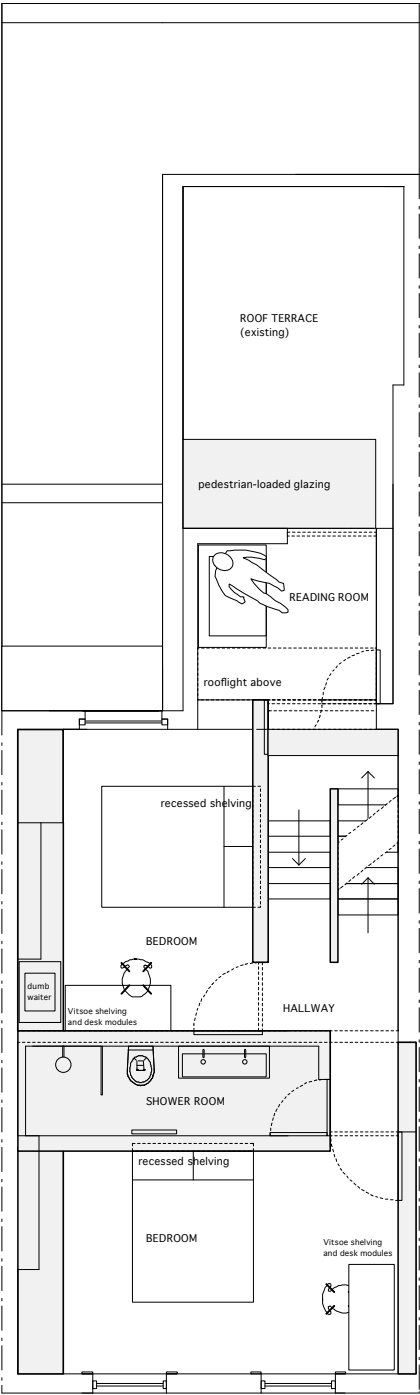

SECOND FLOOR

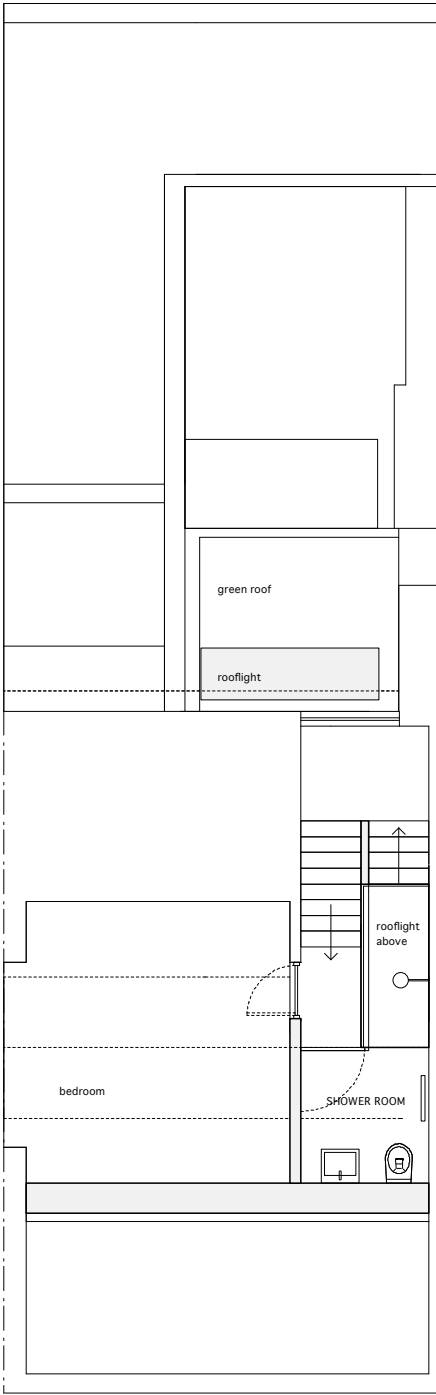

THIRD FLOOR

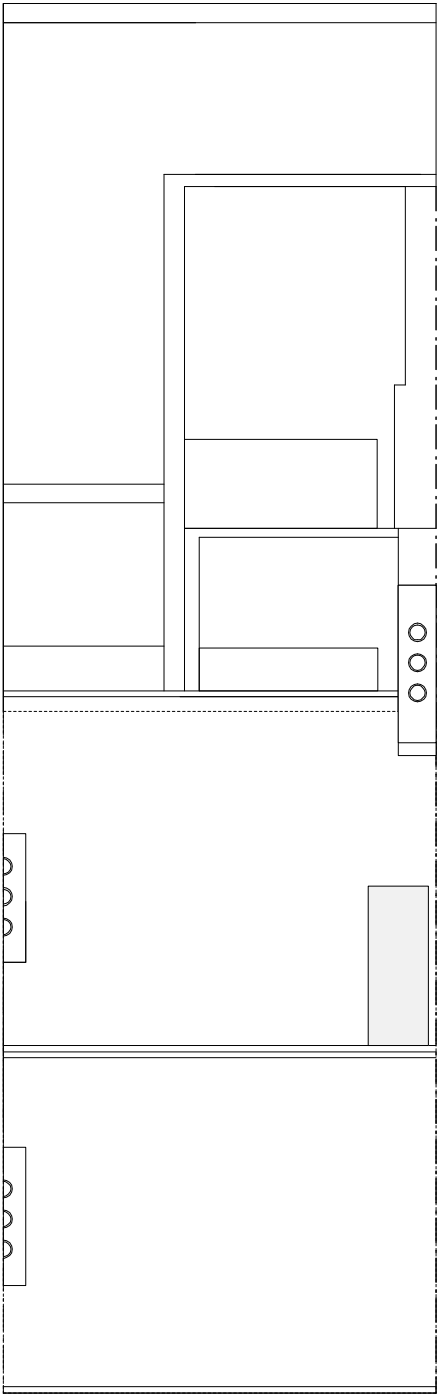


ROOF PLAN


previous WTAD projects & materials




open-riser stairs, exposed brickwork, pine boards

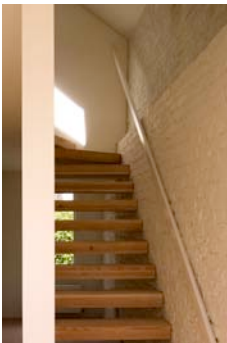

open-riser stairs, white-painted brickwork

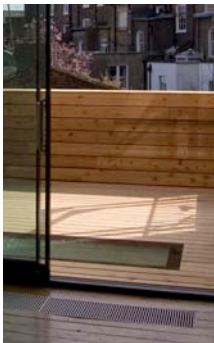

pedestrian-loaded glazing, timber decking and trench radiator

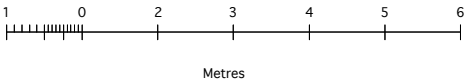

WILLIAM TOZER
architecture & design

RIBA chartered practice
first floor 33 d'arblay street london w1f 8eu
t +44 (0)20 7734 6055 f +44 (0)20 7437 7775
enquiries@wtad.co.uk www.wtad.co.uk

C	stage C: outline proposals -issued for information -council: permitted development application -client	06.02.12
A	stage C: outline proposals -issued for information -client	27.01.12
-	stage C: outline proposals -issued for information -client	19.01.12

Rev Date

DRAWING STATUS **For Information**
Issued only for purpose indicated

This drawing to be read in conjunction with all Consultants information.
All dimensions to be checked on site.
Do not scale, except for planning purposes.
This drawing is protected by copyright.

JOB NUMBER 113

JOB TITLE
Levine Cooper Residence
61 Roderick Road London NW3 2NP

DRAWING TITLE
second, third floor and roof plans
proposed

SCALE: 1:100 @ A3 1:50 @ A1


DATE: January 2012

DRAWING NO. A/02/102 **REV** C



NB: details of neighbouring properties indicative only
- no measured survey undertaken

61 Roderick Road
FRONT (east) ELEVATION

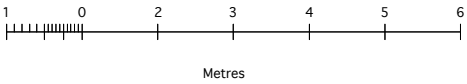

B	stage C: outline proposals -issued for information -council: planning and PD applications -client	06.02.12
A	stage C: outline proposals -issued for information -client	27.01.12
-	stage C: outline proposals -issued for information -client	19.01.12

Rev	Date
DRAWING STATUS For Information	
Issued only for purpose indicated	
This drawing to be read in conjunction with all Consultants information. All dimensions to be checked on site. Do not scale, except for planning purposes. This drawing is protected by copyright.	
JOB NUMBER	113
JOB TITLE	Levine Cooper Residence 61 Roderick Road London NW3 2NP
DRAWING TITLE	external elevations: front (east) proposed
SCALE:	1:100 @ A3 1:50 @ A1
DATE:	January 2012
DRAWING NO.	REV
A/02/103	B