


01: PROPOSED THIRD FLOOR PLAN
SCALE 1:50

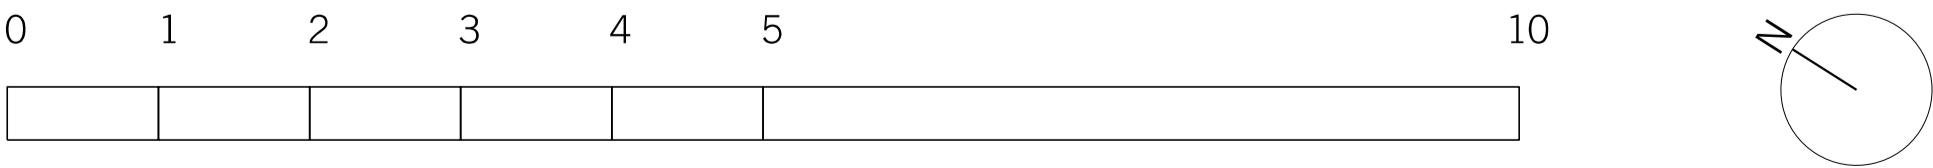

REV.	DATE	REASON FOR ISSUE	CHK. BY
<p>NOTE:</p> <ul style="list-style-type: none">- DO NOT SCALE FROM THIS DRAWING.- USED FIGURED DIMENSIONS ONLY.- ALL DIMENSIONS TO BE CHECKED ON-SITE.- ANY DISCREPANCIES BETWEEN CONSULTANT DRAWINGS TO BE REPORTED TO THE ARCHITECT BEFORE ANY WORK COMMENCES.- MATTHEW SPRINGETT ASSOCIATES ©			
<p>MSA MATTHEW SPRINGETT ASSOCIATES Ltd. 70 HATTON GARDEN LONDON EC1N 8JT T+44 (0)20 7692 5950 F+44 (0)20 7692 5951</p>			
<p>CLIENT ACEMARK PROPERTIES LTD</p>			
<p>PROJECT CHARLOTTE PLACE</p>			
<p>TITLE THIRD FLOOR PLAN PROPOSED</p>			
DATE	JOB NO.	DRAWN BY	PURPOSE
09.01.12	129(A)	AN	PL
SCALE @ A1	NUMBER	REV.	
1:50	129(A)-211	-	