


01: EXISTING SOUTH ELEVATION
SCALE 1:50

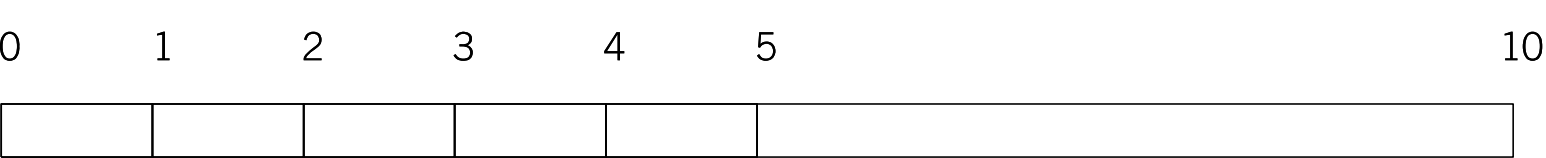

REV.	DATE	REASON FOR ISSUE	CHK. BY
------	------	------------------	---------

NOTE:
- DO NOT SCALE FROM THIS DRAWING.
- USED FIGURED DIMENSIONS ONLY.
- ALL DIMENSIONS TO BE CHECKED ON-SITE.
- ANY DISCREPANCIES BETWEEN CONSULTANT DRAWINGS TO BE REPORTED TO THE ARCHITECT BEFORE ANY WORK COMMENCES.
- MATTHEW SPRINGETT ASSOCIATES ©

MSA
MATTHEW SPRINGETT ASSOCIATES Ltd.
70 HATTON GARDEN
LONDON EC1N 8JT
T+44 (0)20 7692 5950
F+44 (0)20 7692 5951

CLIENT
ACEMARK PROPERTIES LTD

PROJECT
CHARLOTTE PLACE

TITLE
EXISTING SOUTH ELEVATION

DATE	JOB NO.	DRAWN BY	PURPOSE
09.01.12	129(A)	AN	PL
SCALE @ A1	NUMBER	REV.	
1:50	129(A)-401	-	