



16 PARKWAY
London NW1 7AA

FEB 2012

PLANNING APPLICATION DRAWINGS



KSR Architects
14 Greenland Street
London NW1 0ND

t (020) 7692 5000
e mail@ksr-architects.com
www.ksr-architects.com

Drawing List					
	DRAWING NO.	Issue Date	DRAWING NAME	Scale @ A1	Scale @ A3 Revision
PROPOSED SCHEME DRAWINGS	001	FEB 2012	PROPOSED FOURTH FLOOR PLAN	1 : 25	1 : 50 A
	002	FEB 2012	PROPOSED ROOF PLAN	1 : 25	1 : 50 A
	003	FEB 2012	PROPOSED SECTIONS	1 : 25	1 : 50 A
	004	FEB 2012	PROPOSED FRONT ELEVATION	1 : 50	1 : 100
	005	FEB 2012	PROPOSED REAR ELEVATION	1 : 50	1 : 100 A
	006	FEB 2012	PREVIOUSLY PERMITTED SCHEME	1 : 50	1 : 100
	007	FEB 2012	SITE PHOTOS		NTS
	008	FEB 2012	Lifetime Homes Statement		
EXISTING SURVEY DRAWINGS	11/1619-02		GROUND FLOOR & TOPOGRAPHIC SURVEY	1 : 100 @ A2	1: 200 @ A4
	11/1619-03		FIRST FLOOR PLAN SURVEY	1 : 100 @ A2	1: 200 @ A4
	11/1619-04		SECOND FLOOR PLAN	1 : 100 @ A2	1: 200 @ A4
	11/1619-05		THIRD FLOOR PLAN	1 : 100 @ A2	1: 200 @ A4
	11/1619-06		ROOF PLAN (LOWER)	1 : 100 @ A2	1: 200 @ A4
	11/1619-07		ROOF PLAN (UPPER)	1 : 100 @ A2	1: 200 @ A4
	11/1619-09		PARKWAY ELEVATION	1 : 100 @ A2	1: 200 @ A4
	11/1619-11		SECTION A	1 : 100 @ A2	1: 200 @ A4
	11/1619-12		SECTION B	1 : 100 @ A2	1: 200 @ A4
	11/1619-15		SECTION E	1 : 100 @ A2	1: 200 @ A4
	11/1619-16		SECTION F	1 : 100 @ A2	1: 200 @ A4



COURTYARD

TERRACE

HALL

cup'd

BEDROOM
carpet

BATH
tile

skylight
above

Existing steps

ODEON CINEMA

KITCHEN, DINING
& LIVING
tile/ timber flooring

BEDROOM
carpet

existing chimney breast

2.0m Headroom

70 degree mansard roof

offset for box gutter

Existing gable

PROPOSED FOURTH FLOOR PLAN

PARKWAY

SECTION AA


SECTION BB


General notes:

This drawing is copyright of KSR architects. The drawings must be read in conjunction with specifications and all other relevant documentation and drawings.
KSR Architects accept no liability for any expense, loss or damage of whatsoever nature and however arising from any variation made to this drawing or in the execution of the work to which it relates which has not been referred to them and their approval obtained.
Check all dimensions on site prior to carrying out any works.

Notes/Legends

A Revised Application

Rev	Notes	as mm yd	By	Chkd	
© KSR architects					
Stamp					
PLANNING					
Key Plan					
					
KSR architects					
14 Greenland Street London NW1 7ND					
t + 44 (0)20 7692 5000 f + 44 (0)20 7692 5050 www.ksr-architects.com					
Project					
16 PARKWAY London NW1 7AA					
Title					
PROPOSED FOURTH FLOOR PLAN					
Date	FEB 2012	Drawn By	SHY	Checked	QJ
Scale	1 : 25 @A1 /	1 : 50 @A3			
Project Ref	PAR	Drawing No	PAR-001	Revision	A

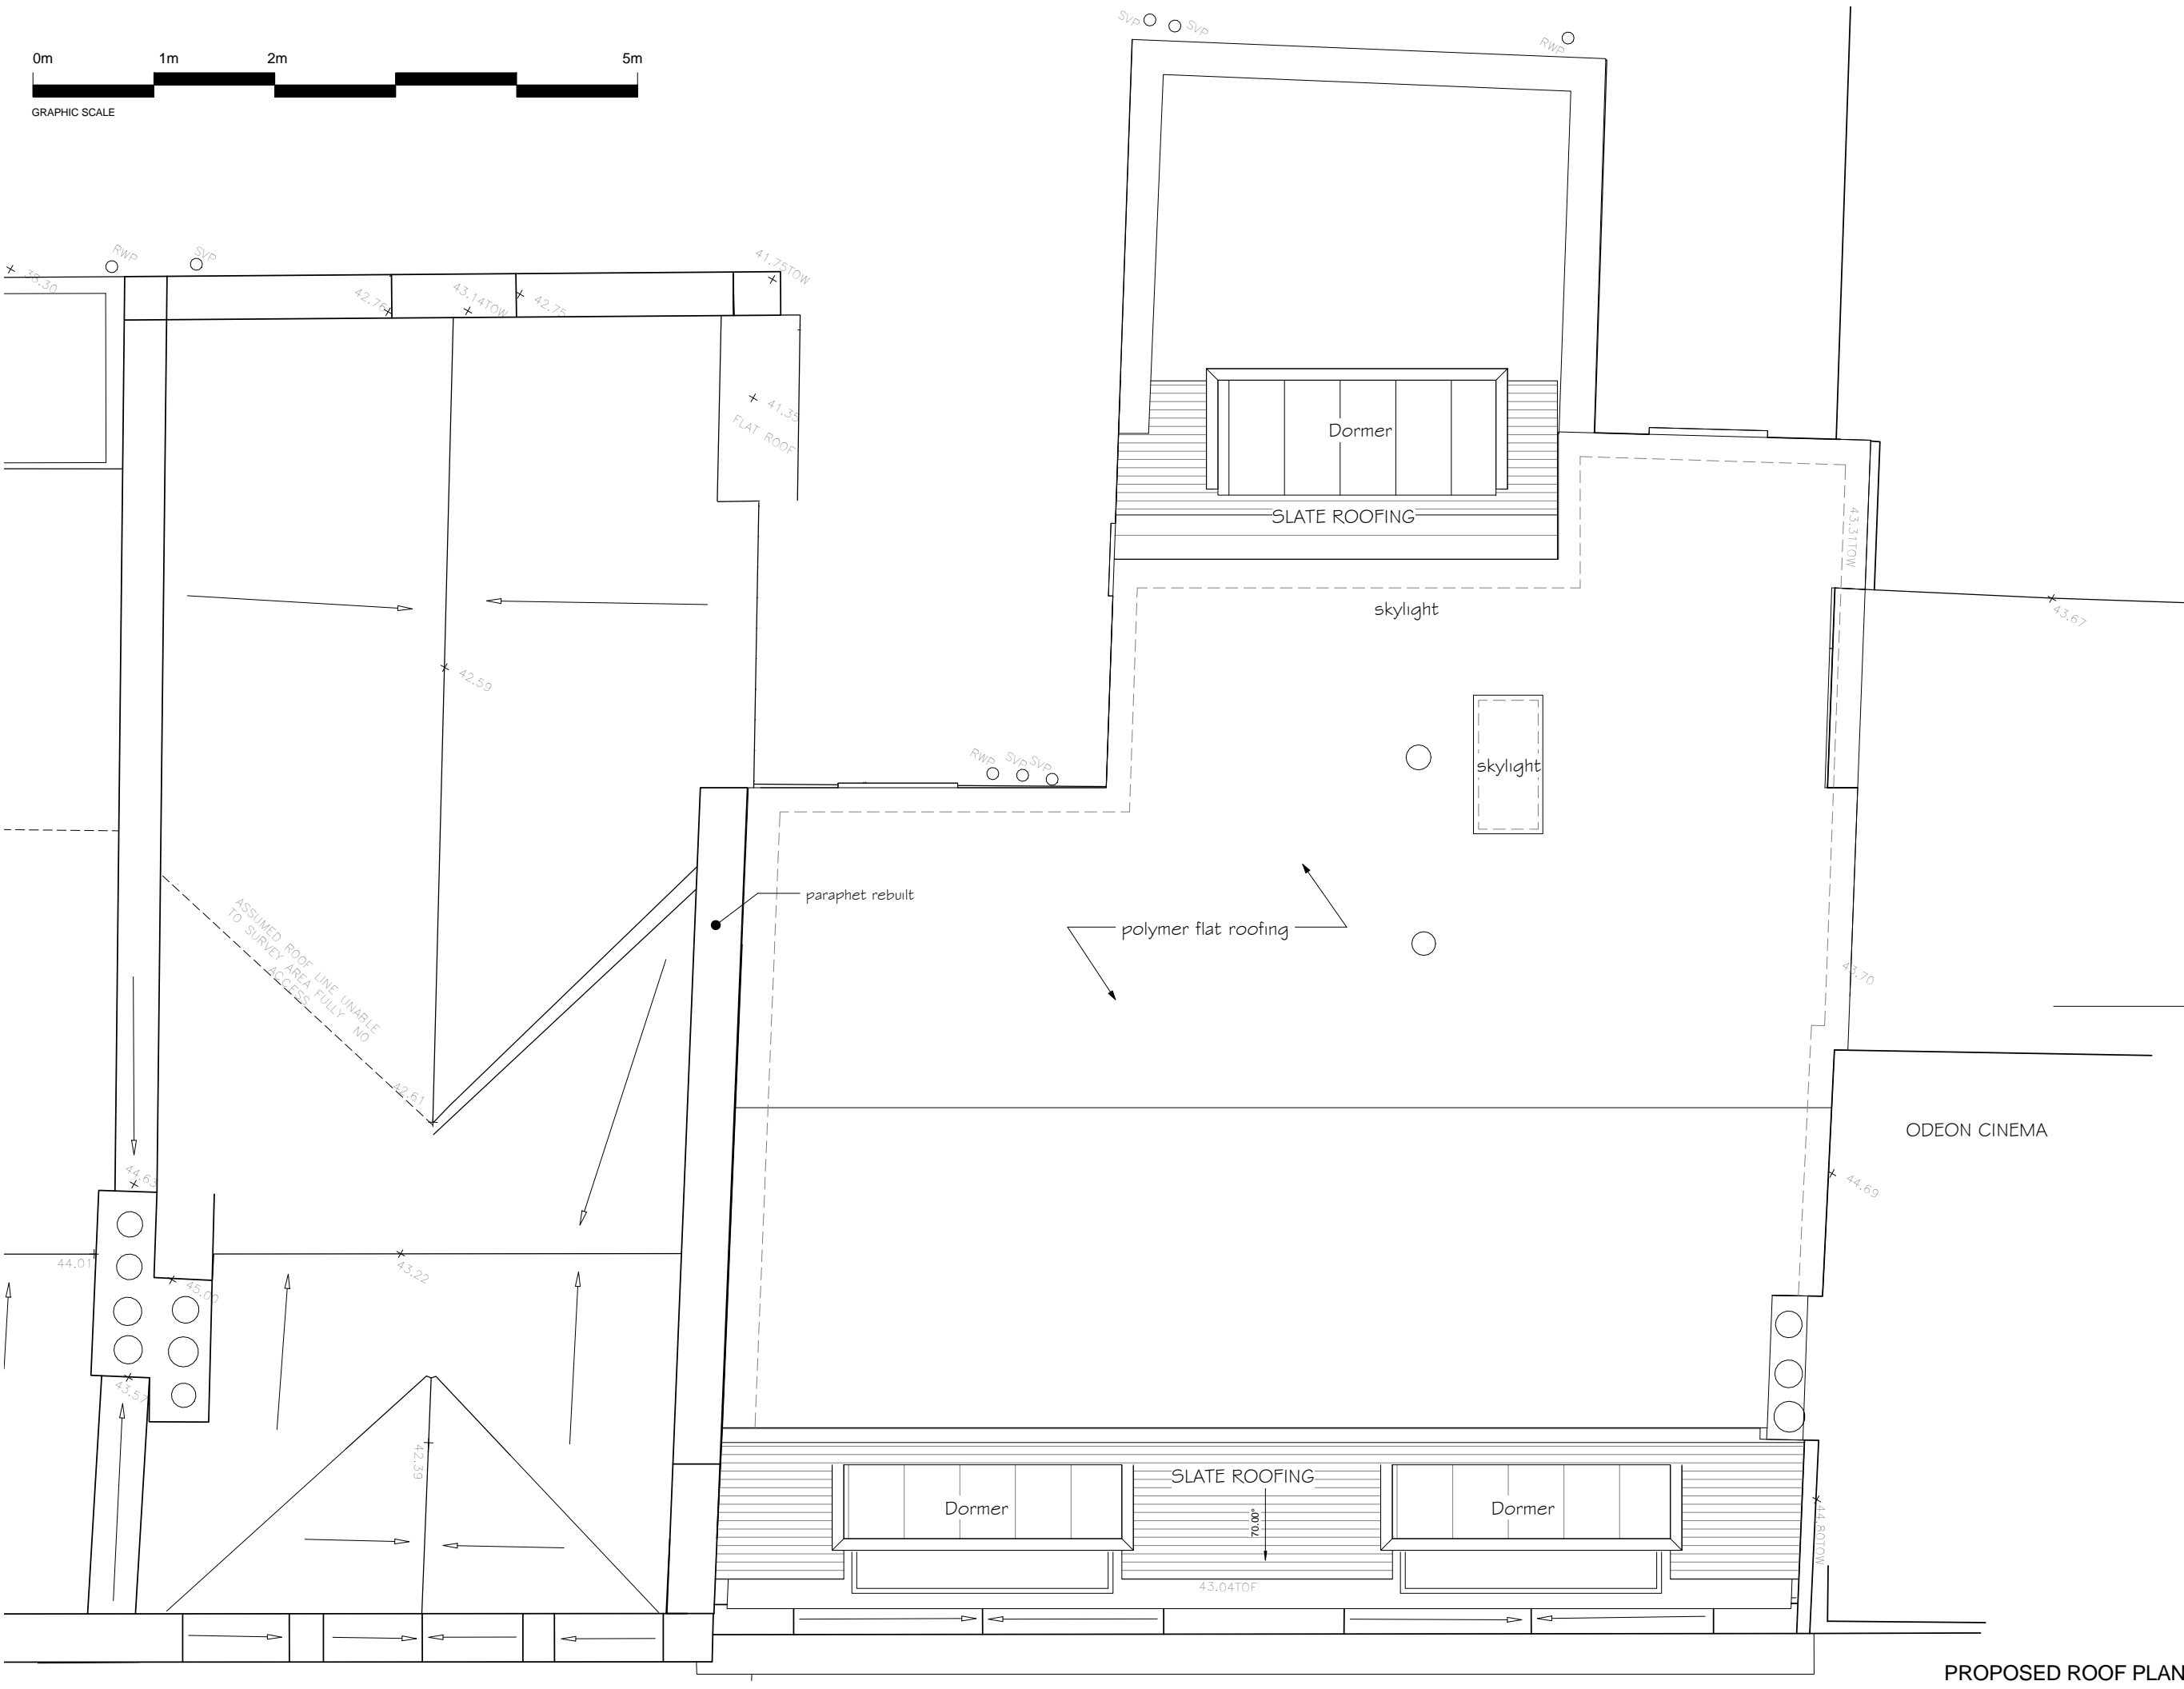

General notes:

This drawing is copyright of KSR architects. The drawings must be read in conjunction with specifications and all other relevant documentation and drawings.


KSR Architects accept no liability for any expense, loss or damage of whatsoever nature and however arising from any variation made to this drawing or in the execution of the work to which it relates which has not been referred to them and their approval obtained.

Check all dimensions on site prior to carrying out any works.


Notes/Legends

A Revised Application

Rev	Notes	at mm y	By	Chkd	
© KSR architects					
Stamp					
PLANNING					
Key Plan					
KSR architects 14 Greenford Street London NW1 0ND					
t + 44 (0)20 7692 5000 f + 44 (0)20 7692 5050 www.ksr-architects.com					
Project					
16 PARKWAY London NW1 7AA					
Title					
PROPOSED ROOF PLAN					
Date	FEB 2012	Drawn By	SHY	Checked	QJ
Scale	1 : 25 @A1	/	1 : 50 @A3		
Project Ref	PAR	Drawing No	PAR-002	Revision	
				A	

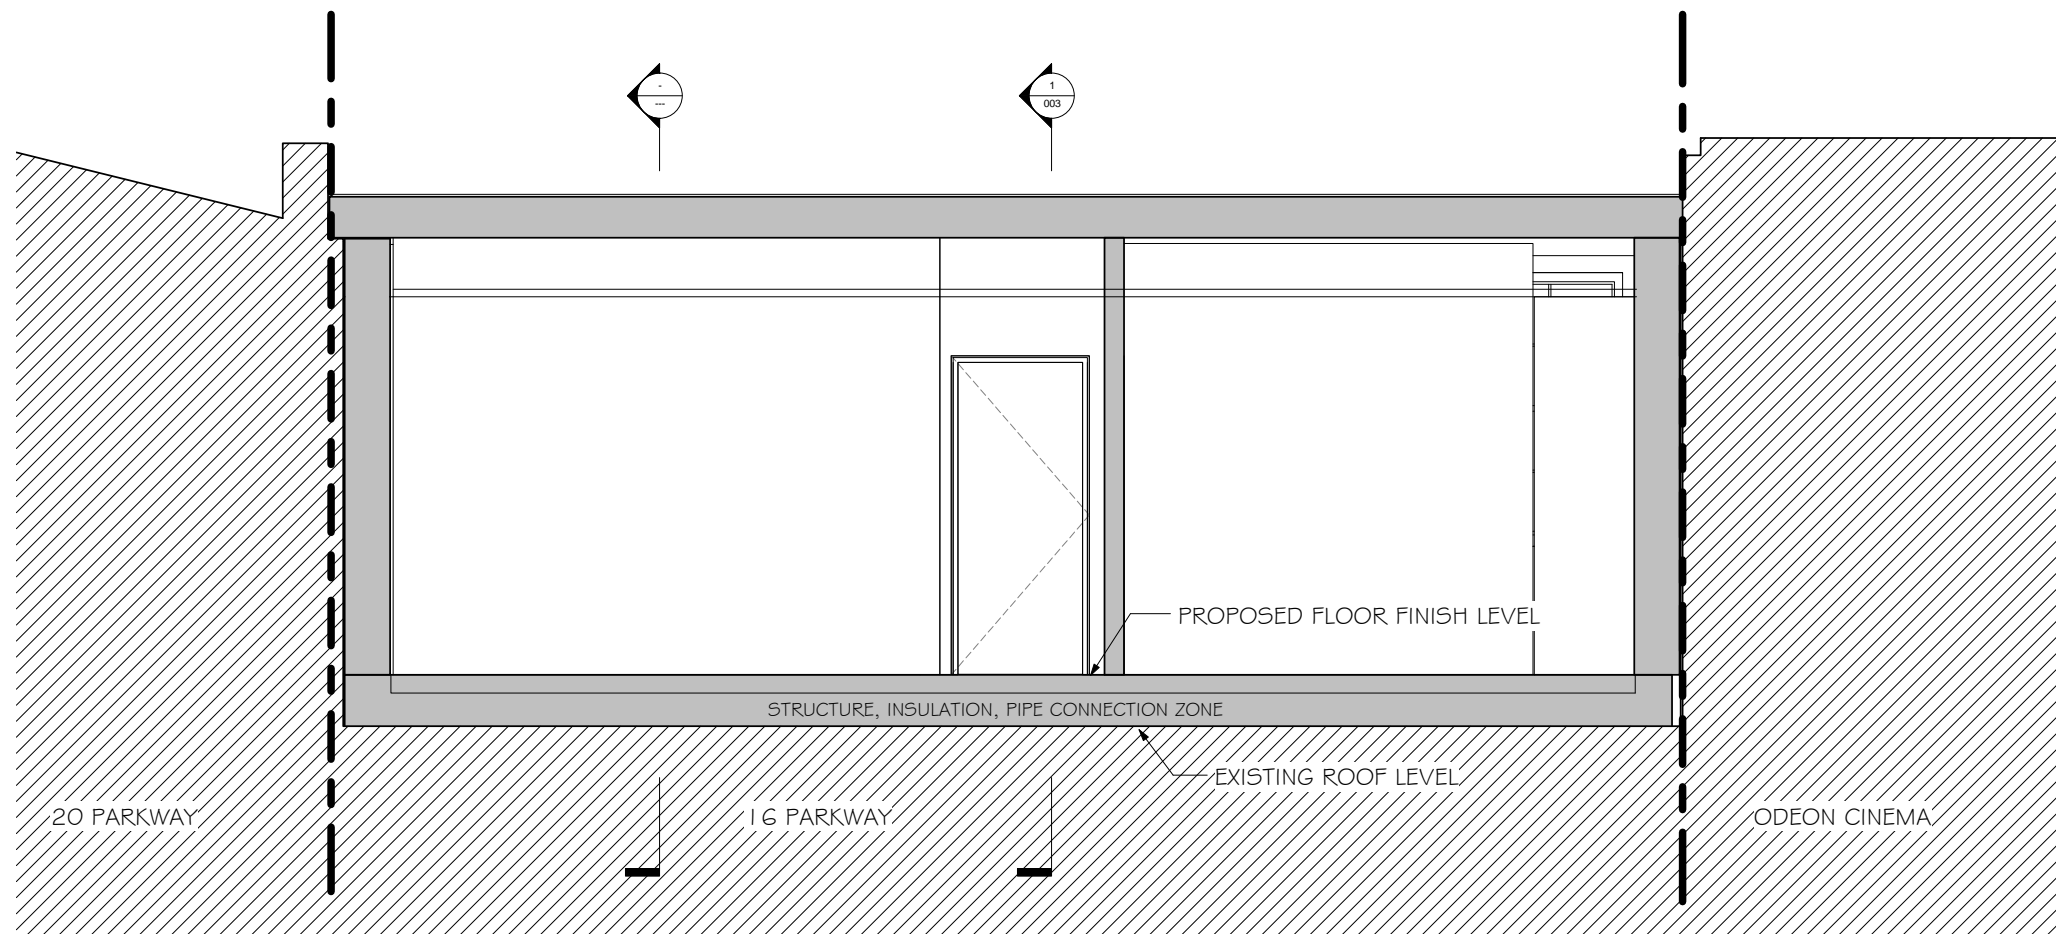

SECTION BB

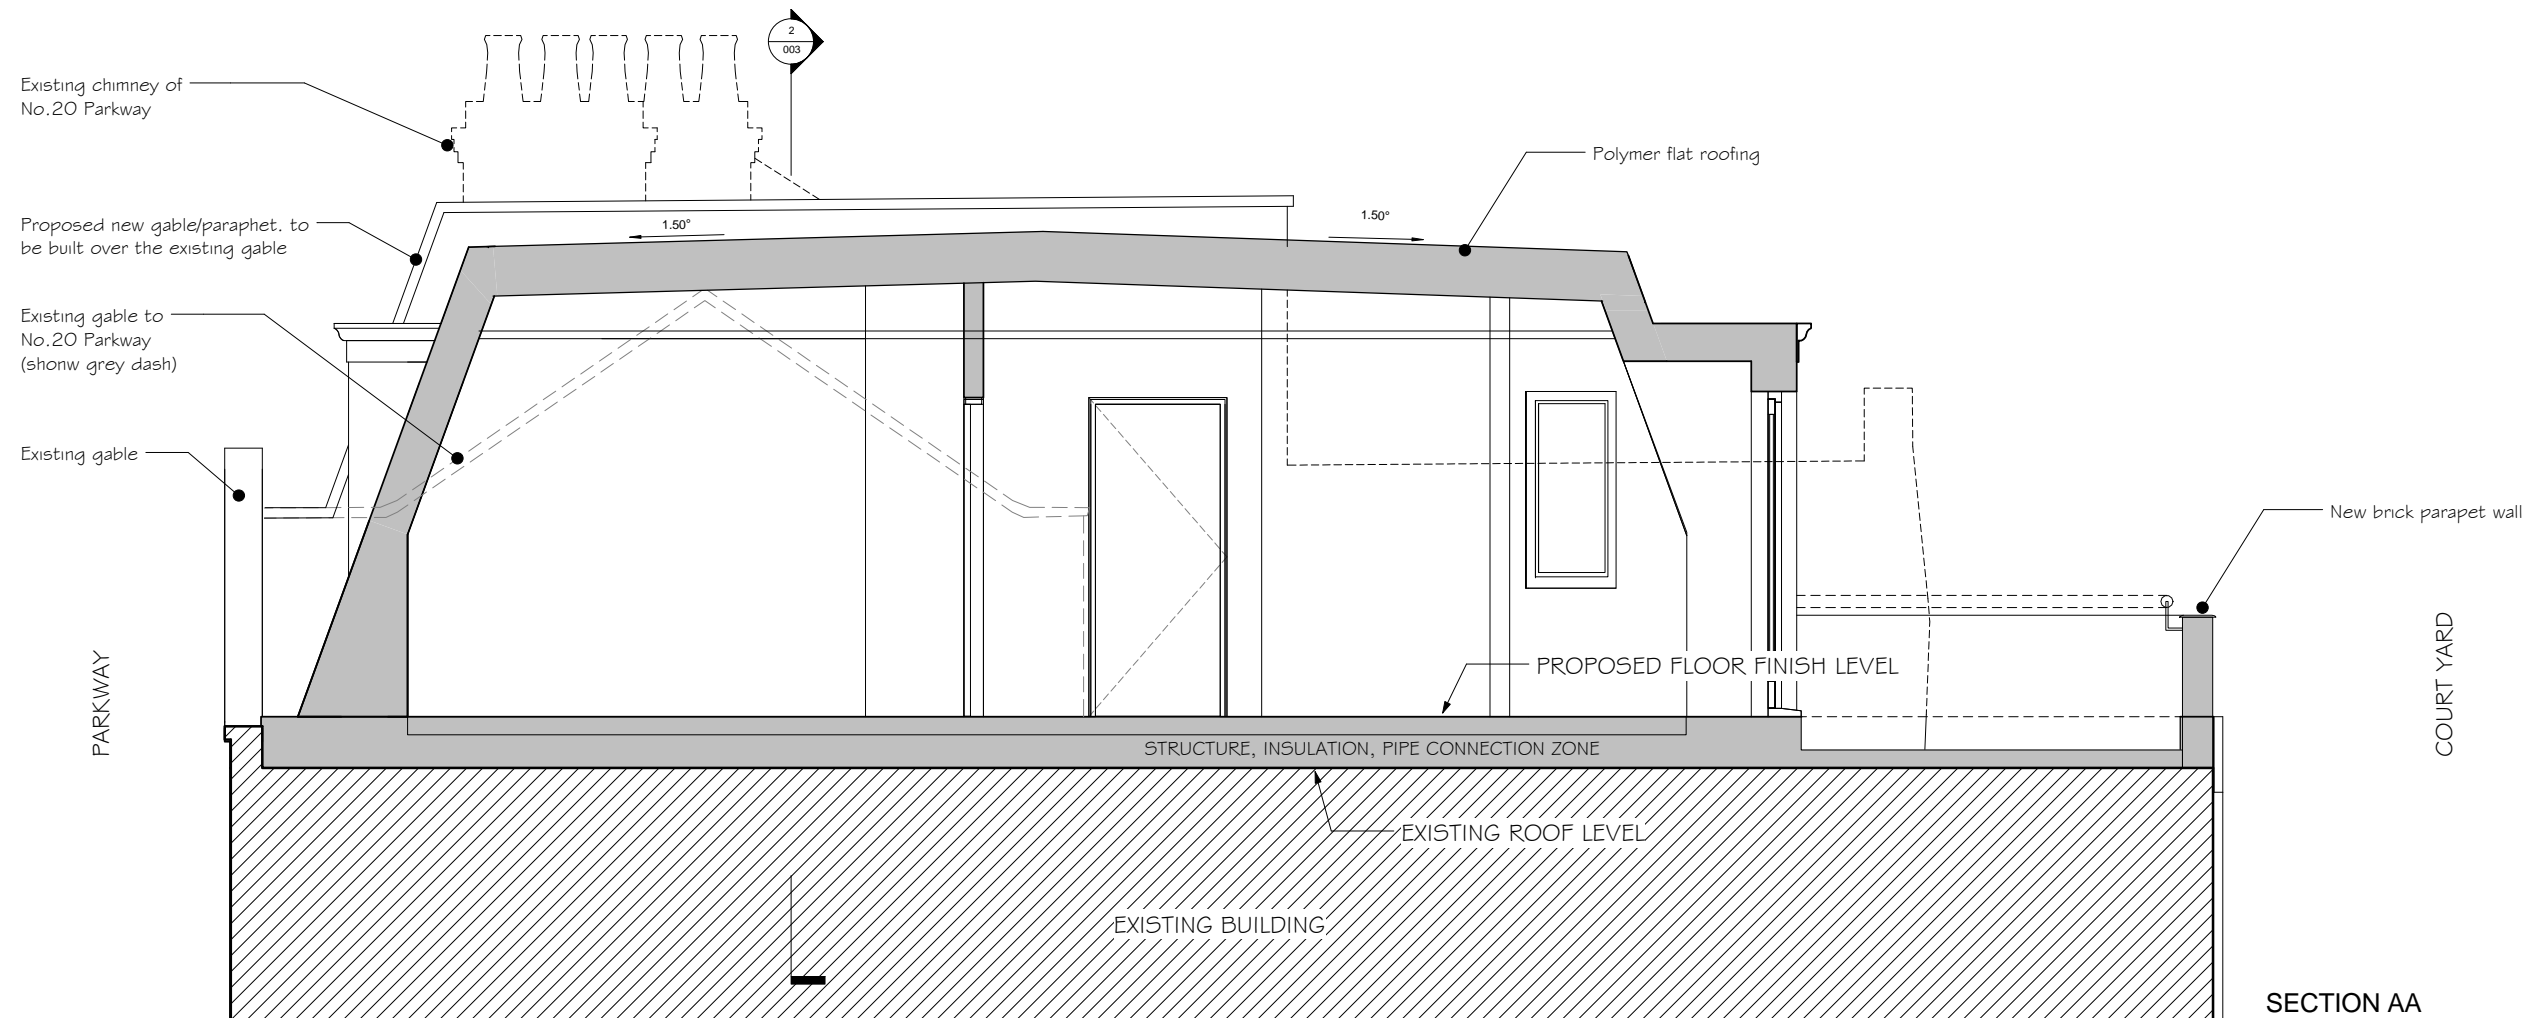

SECTION AA



General notes:
This drawing is copyright of KSR architects. The drawings must be read in conjunction with specifications and all other relevant documentation and drawings.
KSR Architects accept no liability for any expense, loss or damage of whatsoever nature and however arising from any variation made to this drawing or in the execution of the work to which it relates which has not been referred to them and their approval obtained.
Check all dimensions on site prior to carrying out any works.

Notes/Legends


A Revised Application

Rev	Notes	dd mm yy	By	Chkd
1	003			
Stamp				
PLANNING				
Key Plan				
KSR architects				
KSR architects 14 Greenland Street London NW1 7AD				
t + 44 (0)20 7692 5000 f + 44 (0)20 7692 5050 www.ksr-architects.com				
Project: 16 PARKWAY London NW1 7AA				
Title: PROPOSED SECTIONS				
Date:	FEB 2012	Drawn By:	SHY	Checked: QJ
Scale:	1 : 25 @A1	/	1 : 50 @A3	
Project Ref:	PAR	Drawing No:	PAR-003	Revision: A



NO.22-24 PARKWAY (SHOP) NO.20 PARKWAY (SHOP) NO.18 PARKWAY (SHOP) ENTRANCE TO NO.16 PARKWAY

PROPOSED FRONT (SOUTH) ELEVATION

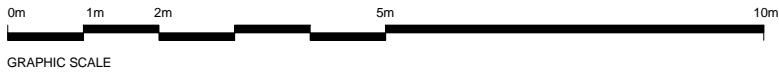

General notes:

This drawing is copyright of KSR architects. The drawings must be read in conjunction with specifications and all other relevant documentation and drawings.

KSR Architects accept no liability for any expense, loss or damage of whatsoever nature and however arising from any variation made to this drawing or in the execution of the work to which it relates which has not been referred to them and their approval obtained.

Check all dimensions on site prior to carrying out any works.

Notes/Legends

Rev

Notes

at mm y

By

Chkd

© KSR architects

Stamp

PLANNING

Key Plan

KSR
architects

KSR architects
14 Greenland Street
London
NW1 0ND

t + 44 (0)20 7662 5000
f + 44 (0)20 7662 5050
www.ksr-architects.com

Project:

16 PARKWAY
London NW1 7AA

Title:

PROPOSED FRONT ELEVATION

Date: FEB 2012

Drawn By: SHY

Checked: QJ

Scale: 1 : 50 @A1 / 1 : 100 @A3

Project Ref: PAR

Drawing No: PAR-004

Revision:



General notes:

This drawing is copyright of KSR architects. The drawings must be read in conjunction with specifications and all other relevant documentation and drawings.

KSR Architects accept no liability for any expense, loss or damage of whatsoever nature and however arising from any variation made to this drawing or in the execution of the work to which it relates which has not been referred to them and their approval obtained.

Check all dimensions on site prior to carrying out any works.

Notes/Legends

A Revised Application

Rev	Notes	date	mm	yy	By	Check
01	KSR architects					

Stamp:

Key Plan

PLANNING

KSR architects

14 Greenland Street
London
NW1 2ND

t + 44 (0)20 7692 5000
f + 44 (0)20 7692 5050
www.ksr-architects.com

Project:

16 PARKWAY
London NW1 7AA


Title:

PROPOSED REAR ELEVATION


Date:	FEB 2012	Drawn By:	SHY	Checked:	CJ
Scale:	1 : 50 @A1	/	1 : 100 @A3		
Project Ref:	PAR	Drawing No:	PAR-005	Revision:	A

General notes:
This drawing is copyright of KSR architects. The drawings must be read in conjunction with specifications and all other relevant documentation and drawings.
KSR Architects accept no liability for any expense, loss or damage of whatsoever nature and however arising from any variation made to this drawing or in the execution of the work to which it relates which has not been referred to them and their approval obtained.
Check all dimensions on site prior to carrying out any works.

Notes/Legends

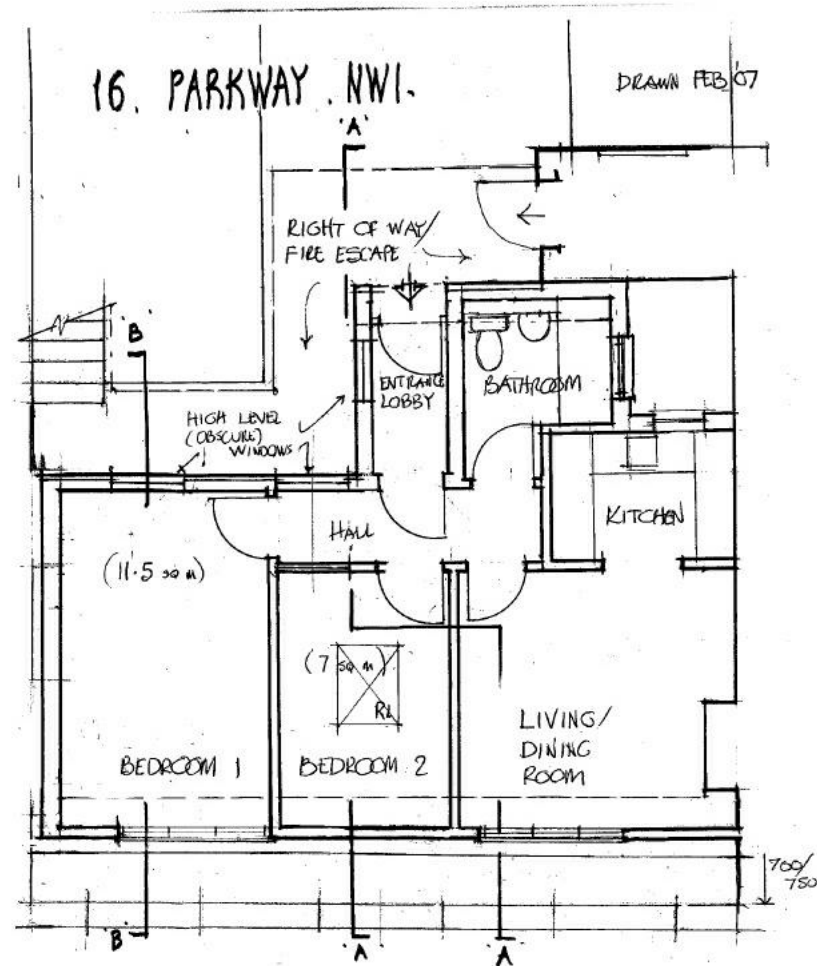


PROPOSED PLAN

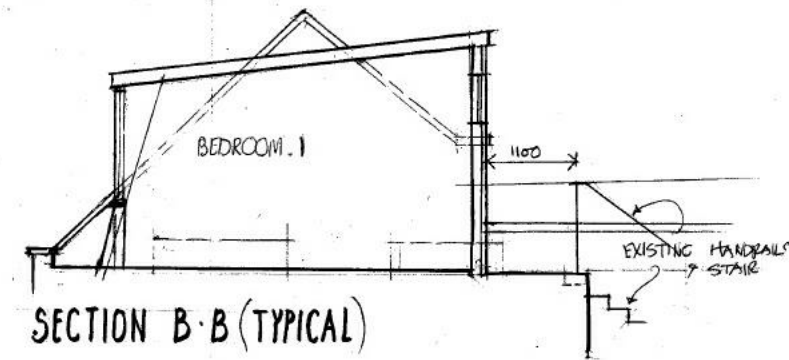

PROPOSED TYPICAL SECTION



PROPOSED FRONT ELEVATION

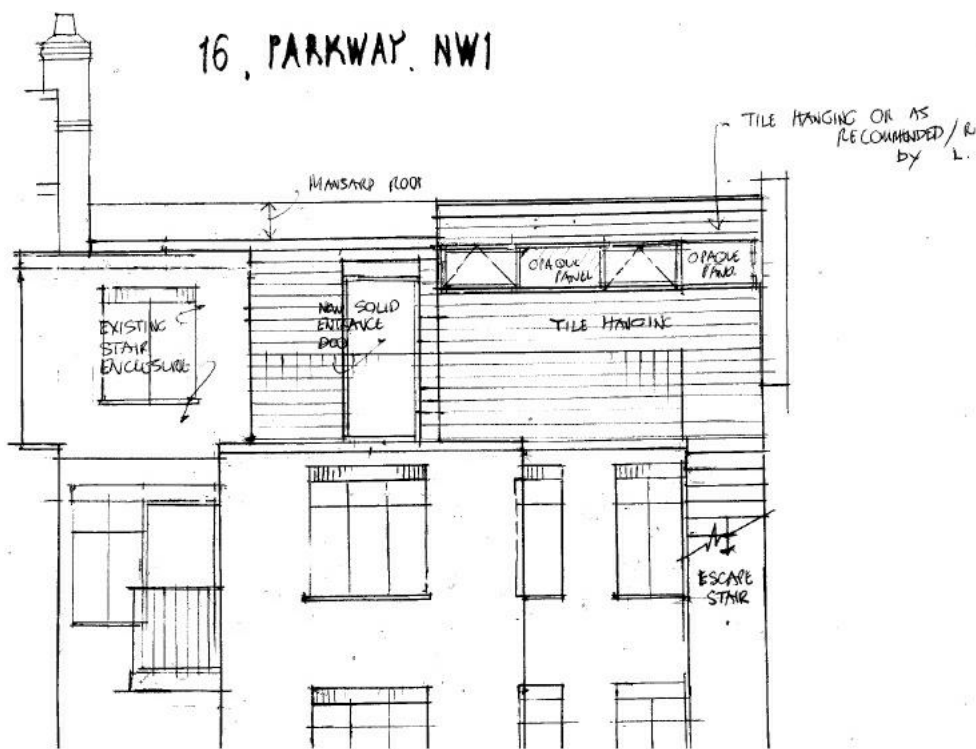

PROPOSED REAR ELEVATION

PREVIOUSLY PERMITTED SCHEME
APPLICATION REF: 2007/3388/P

DRAWINGS ARE EXTRACTED
FROM PREVIOUSLY PERMITTED
PLANNING DRAWING




Rev	Notes	at mm yy	By	Check
1	16 PARKWAY NW1			
PLANNING				
KSR architects				
14 Greenfield Street London NW1 7AA				
t + 44 (0)20 7692 5000 f + 44 (0)20 7692 5050 www.ksr-architects.com				
Project: 16 PARKWAY NW1 7AA				
Title: PREVIOUSLY PERMITTED SCHEME				
Date: FEB 2012	Drawn By: SHY		Checked: QJ	
Scale: 1 : 50 @A1 / 1 : 100 @A3				
Project Ref: PAR	Drawing No: PAR-006			Revision:



View 1 view from court yard



View 2 stair & door to roof space

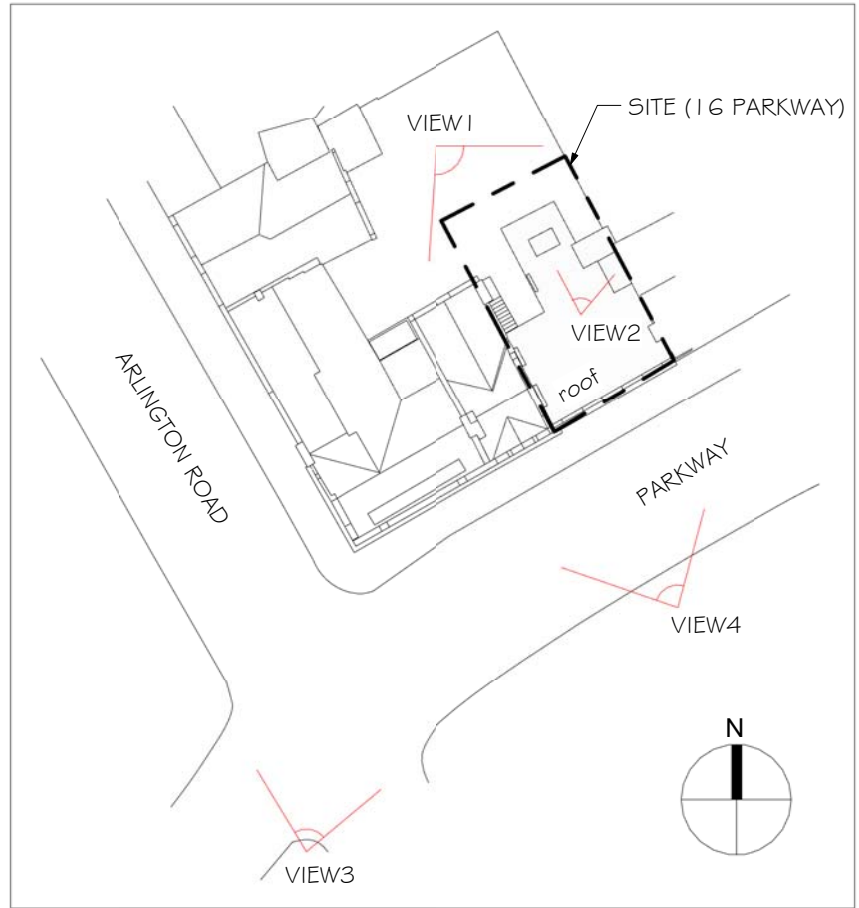

View 3 view from street



View 4 view from street

General notes:
This drawing is copyright of KSR architects. The drawings must be read in conjunction with specifications and all other relevant documentation and drawings.
KSR Architects accept no liability for any expense, loss or damage of whatsoever nature and however arising from any variation made to this drawing or in the execution of the work to which it relates which has not been referred to them and their approval obtained.
Check all dimensions on site prior to carrying out any works.

Notes/Legends

Rev	Notes	date	mm	yy	By	Check
-----	-------	------	----	----	----	-------

© KSR architects

Stamp

PLANNING

Key Plan

KSR
architects

KSR architects
14 Greenland Street
London
NW1 0ND
t + 44 (0)20 7662 5000
f + 44 (0)20 7662 5050
www.ksr-architects.com

Project

16 PARKWAY
London NW1 7AA

Title

SITE PHOTOS

Date	NOV 2011	Drawn By	SHY	Checked	QJ
------	----------	----------	-----	---------	----

Scale	NTS @A1 / NTS @A3
-------	-------------------

Project Ref	Drawing No	Revision
-------------	------------	----------

PAR	PAR-007	
-----	---------	--