


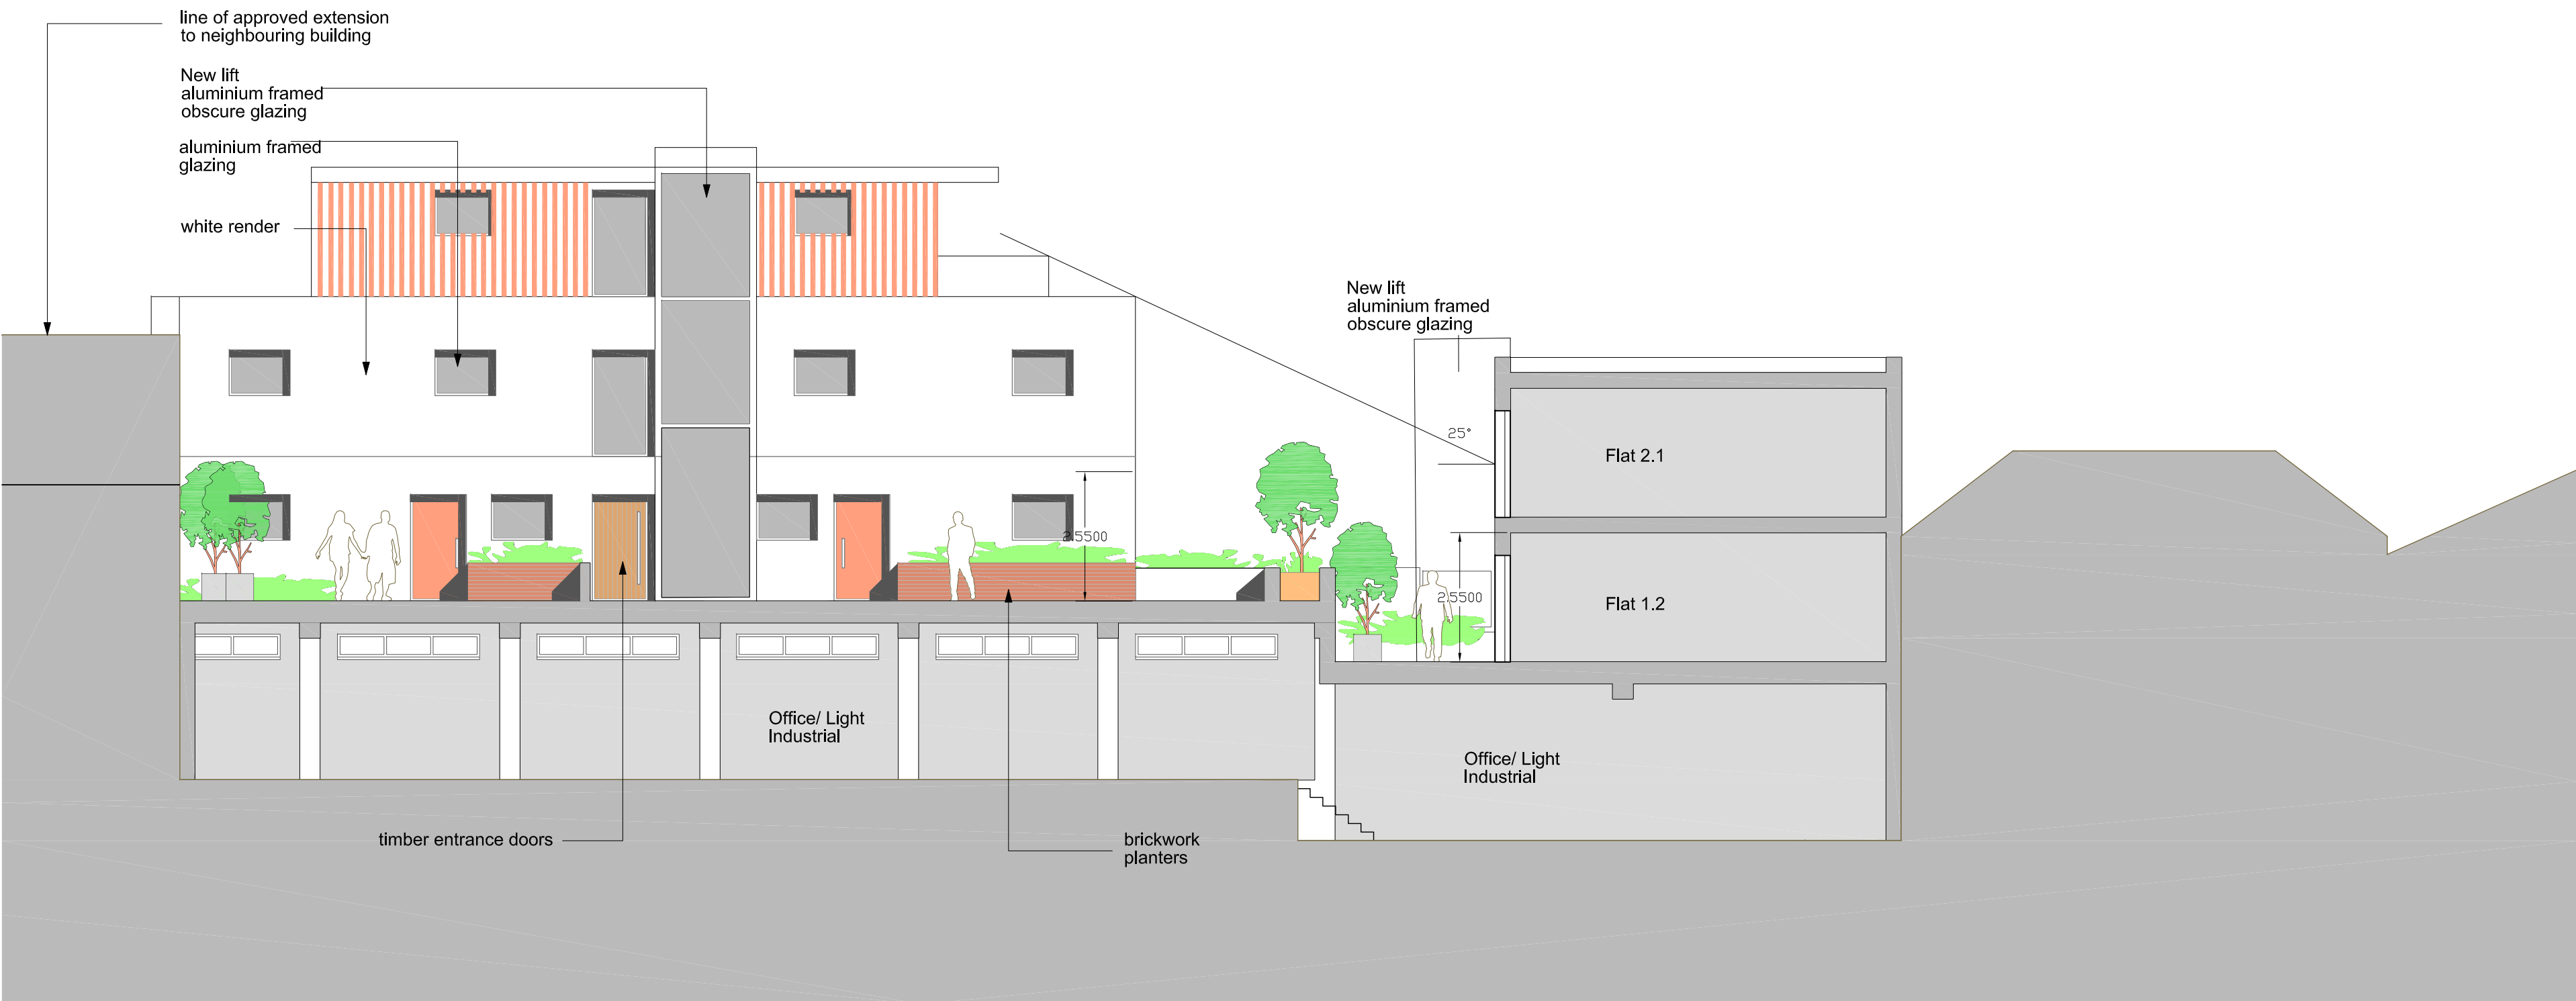

Key



Total Area 002.05 m<sup>2</sup>  
General Information:  
- For Finish Code refer to sep. material index  
- For Index overview, use Issue Sheet.  
- Contractor to verify and to be responsible for all requirements and restrictions due to local rules and to report of any discrepancy in the drawings to PURA LTD.  
- Contractor to check all dimensions on site and to report any discrepancy to PURA LTD.  
- Contractor to notify of any problem in time to specify alternatives.  
Copyright to all designs, notes and drawings remains with the PURA LTD subject to written authorization.  
PURA LTD, phone: 0044-(0)20 76133833

LONDON NW5 2TE  
3 HAMPSHIRE STREET

Project Type New  
Object No. G8\_LON\_0048  
Plan Type GROUNDPLAN

PROPOSED COURTYARD  
NORTH WEST ELEVATION

Plan No. ....  
Level / Floor 202 P7 .....  
Index A  
Plan Set 1  
File Name .....  
Format Scale 1:100 A3  
Format Paper .....  
First Drawn / By 13.10.11 / CH  
Last Revision / By /