


[illegible]

**KEY PLAN**

**PROJECT**  
**LANGLAND HOTEL**  
**29/31 GOWER ST. WC1E 6HG**

SCALE		
1:20 @ A3		
DATE		
08/11/2011		
DRAWN		CHECKED
Daw		
PROJECT NO	DRAWING NO	REV
0514	A(32)3201	A



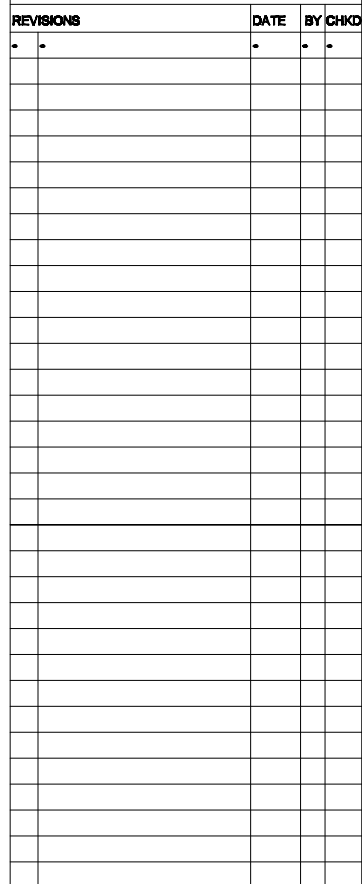

**KEY PLAN**



The information contained in this drawing is the copyright of Buchanan Associates Architects Ltd, and must not be used in whole or in part without the express written approval of Buchanan Associates Architects Ltd.

[illegible]

## PLANNING AMENDMENTS

## KEY PLAN

new frames to be accurately cut round existing skirtings and gaps sealed with intumescent sealant

**new frames to be accurately cut round existing skirtings and gaps sealed with intumescent sealant**

2065	3110
------	------

2065	3090
------	------

## SECTION A - A

# RECEPTION

## PLAN

100 265 900 - (door leaf) 265

1530 - (check on site)

**SCREEN TO No. 31 STAIR**

## PLAN

**SCREEN TO No. 29 STAIR**

## RECEPTION



**BUCHANAN ASSOCIATES**  
architects • interior designers

## PROJECT

**LANGLAND HOTEL**  
**29/31 GOWER ST. WC1E 6HG**

**TITLE**

**DETAIL OF FR. GLAZED SCREENS**  
**GROUND FLOOR LEVEL**

### SCALE

**1:20@A3**

DATE \_\_\_\_\_

**09/01/20**

**DRAWN**

## Daw

PROJECT  
DE14


**CHECKED**

**DRAWING NO**  
A-10010000

REV

[illegible]

## LISTED BUILDING CONSENT

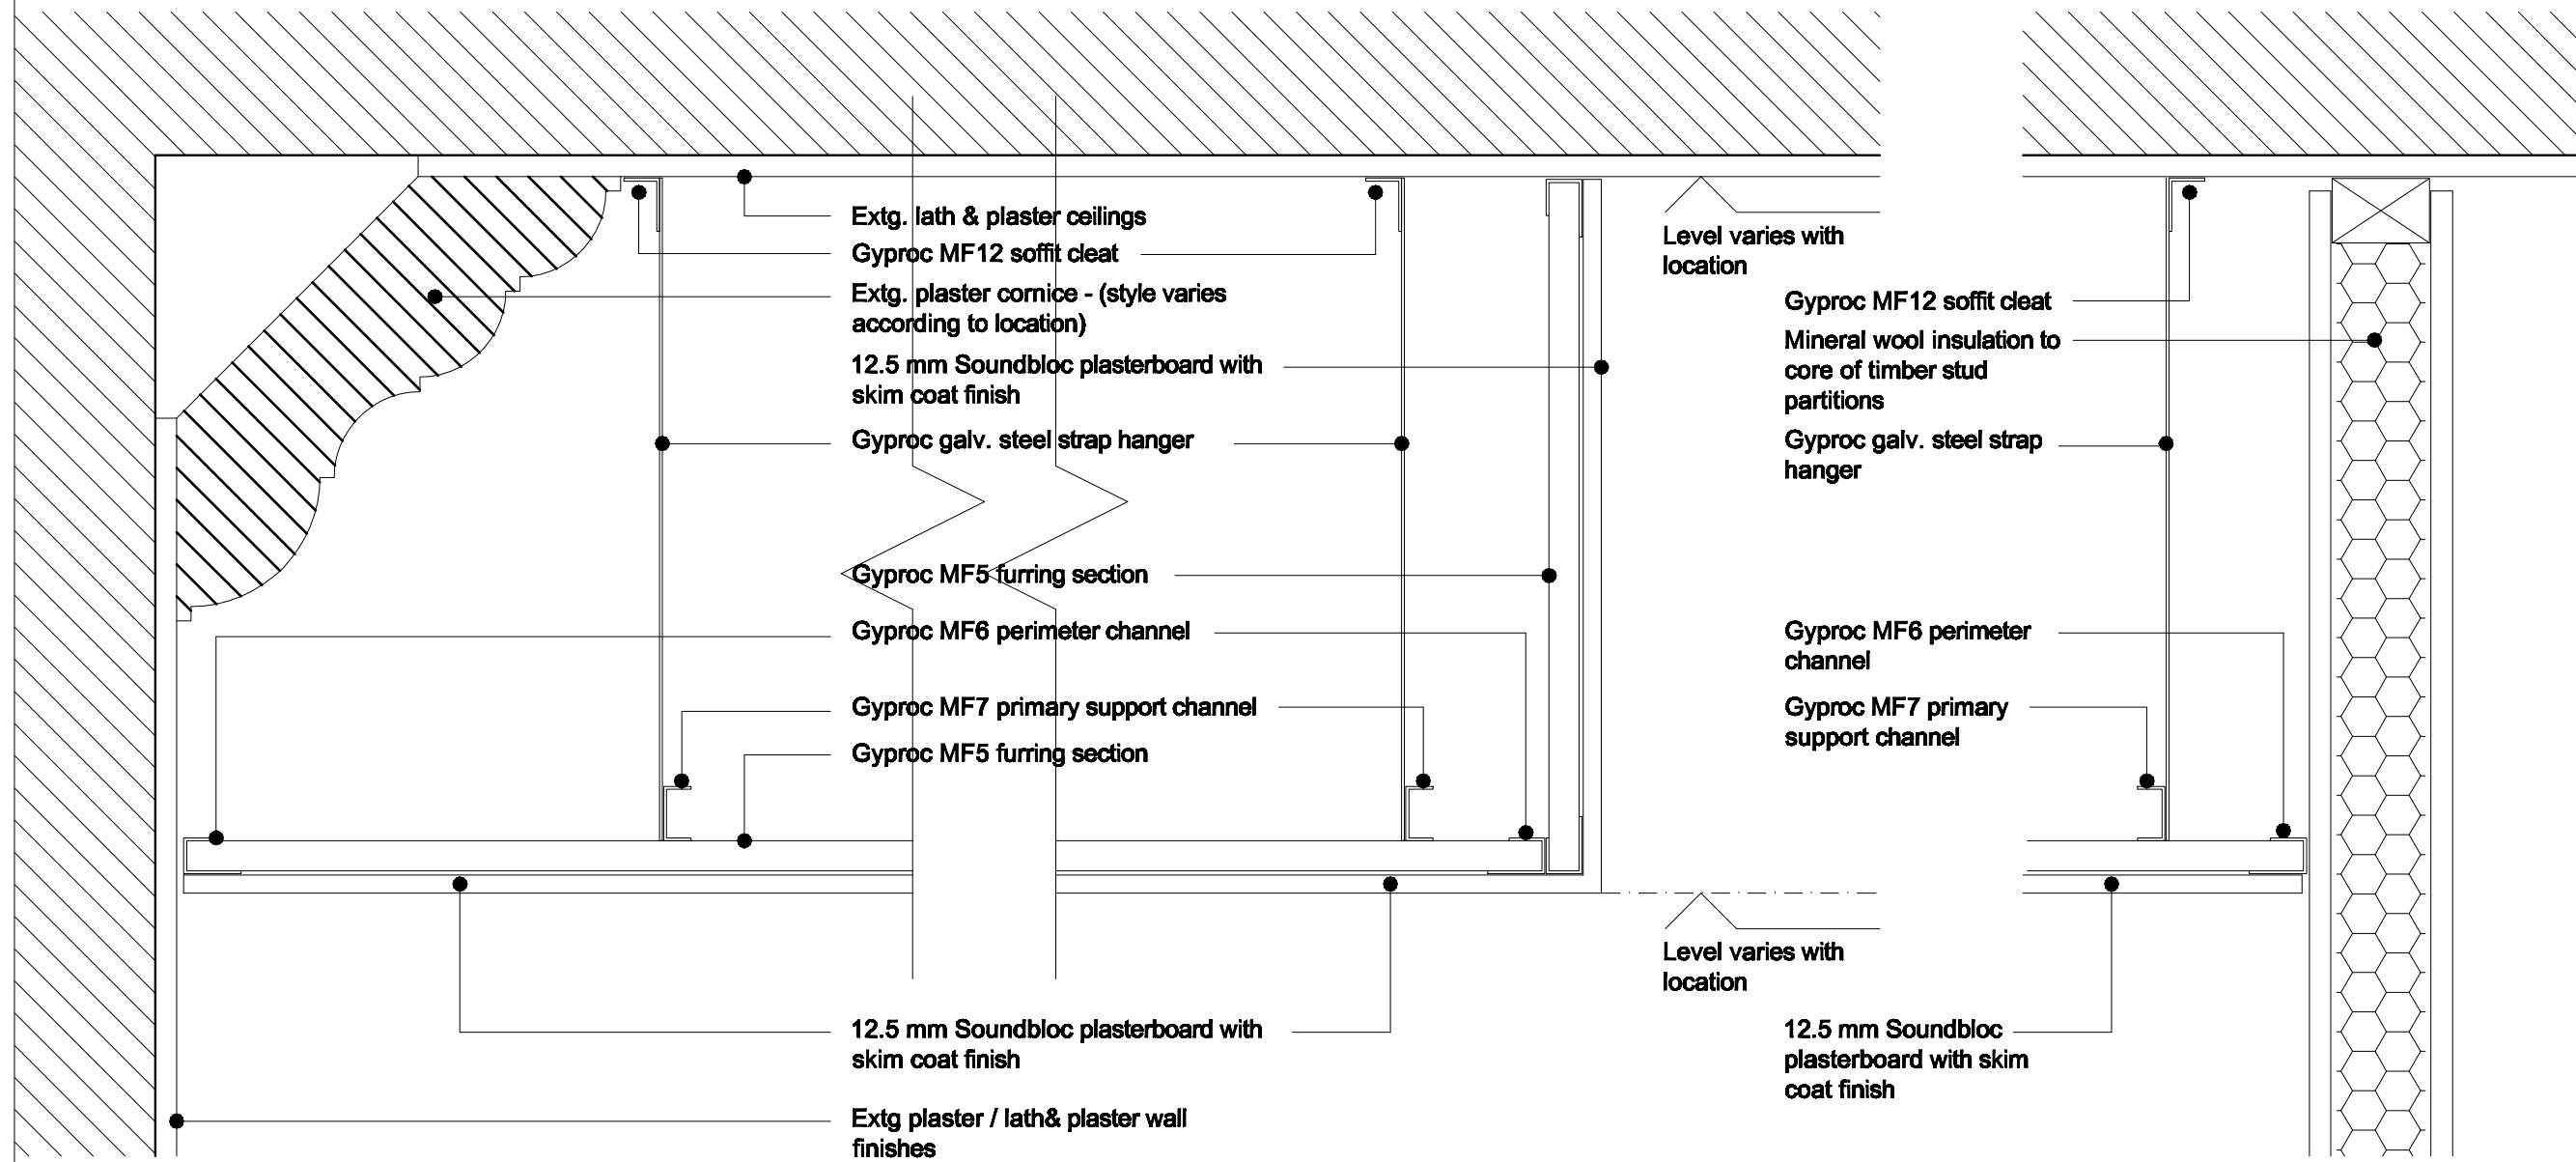

## DETAIL JUNCTION WITH EXTG. WALL

## DETAIL OF BULKHEAD

## DETAIL JUNCTION WITH NEW WALL



**© 2006 Buchanan Associates Architects Ltd.**


**The information contained in this drawing is the copyright of Buchanan Associates Architects Ltd, and must not be used in whole or in part without the express written approval of Buchanan Associates Architects Ltd.**

[illegible]

## STATUS

### PLANNING AMENDMENTS

## KEY PLAN

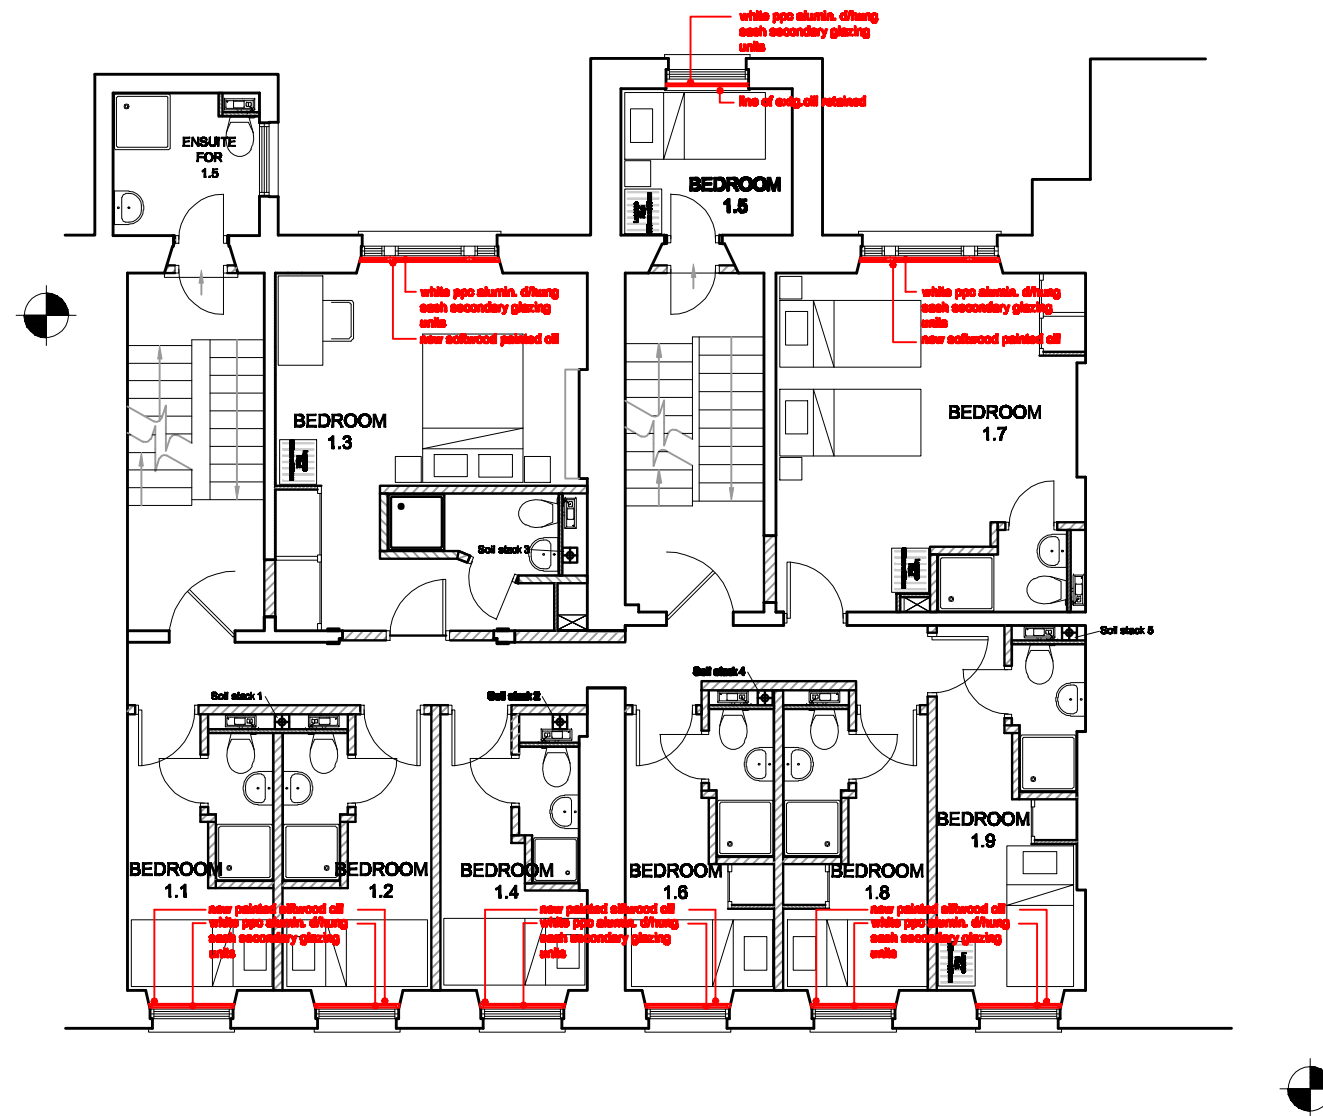

**BUCHANAN ASSOCIATES**  
architects • interior designers

**PROJECT**  
**THE LANGLAND HOTEL**  
**29/31 GOWER STREET,**  
**LONDON, WC1E 6HG**

TITLE
SECONDARY GLAZING LOCATION
LEVEL 1

**BCALE**  
**1:100 @ A3**

DATE  
04/11/2011

**DRAWN**  
**Daw**

**PROJECT NO**  
**0514**

CHECKED  
DB

**DRAWING NO**  
**-(31)2003**



REV  
A

© 2006 Buchanan Associates Architects Ltd.  
The information contained in this drawing is the copyright of Buchanan Associates Architects Ltd, and must not be used in whole or in part without the express written approval of Buchanan Associates Architects Ltd.

[illegible]**STATUS**

## PLANNING AMENDMENTS

## KEY PLAN

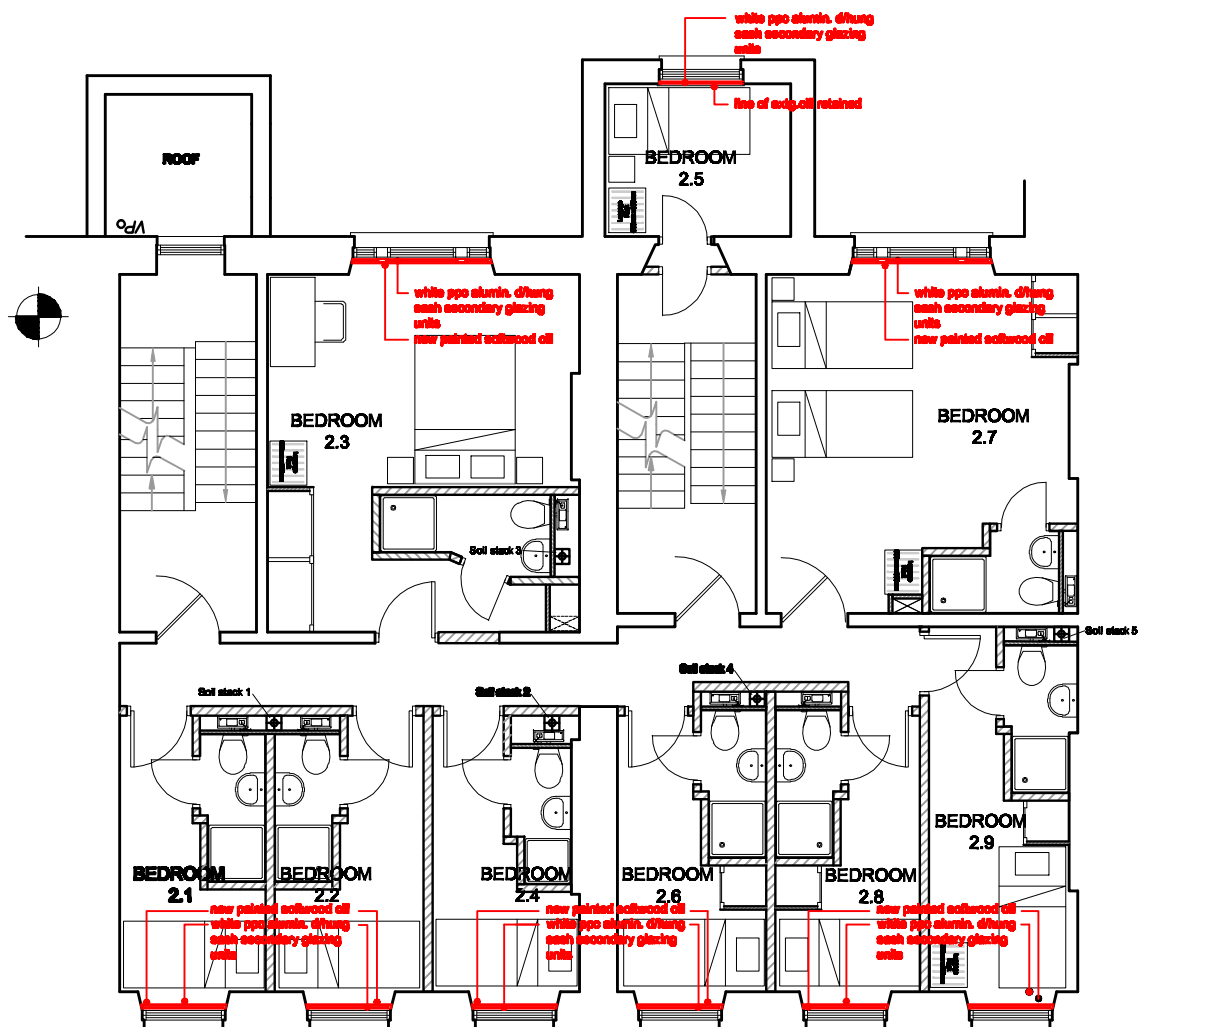

13 Grosvenor Gardens  
London SW1W 0BD  
t: 020 7592 7247  
f: 020 7828 5663

**BUCHANAN ASSOCIATES**  
architects + interior designers

**PROJECT**

**THE LANGLAND HOTEL**  
**29/31 GOWER STREET,**  
**LONDON, WC1E 6HG**

**TITLE**  
**SECONDARY GLAZING LOCATION**  
**LEVEL 2**

BCALE

**1:100 @ A3**

DATE \_\_\_\_\_

**04/11/2011**

## DRAWN

**WB**

PROJECT NO.  
0514

**CHECKED**

DB

**DRAWING**  
**1 (81)B**

L(31)2



**© 2006 Buchanan Associates Architects Ltd.**


**The information contained in this drawing is the copyright of Buchanan Associates Architects Ltd, and must not be used in whole or in part without the express written approval of Buchanan Associates Architects Ltd.**

[illegible]

## STATUS

### PLANNING AMENDMENTS

## KEY PLAN

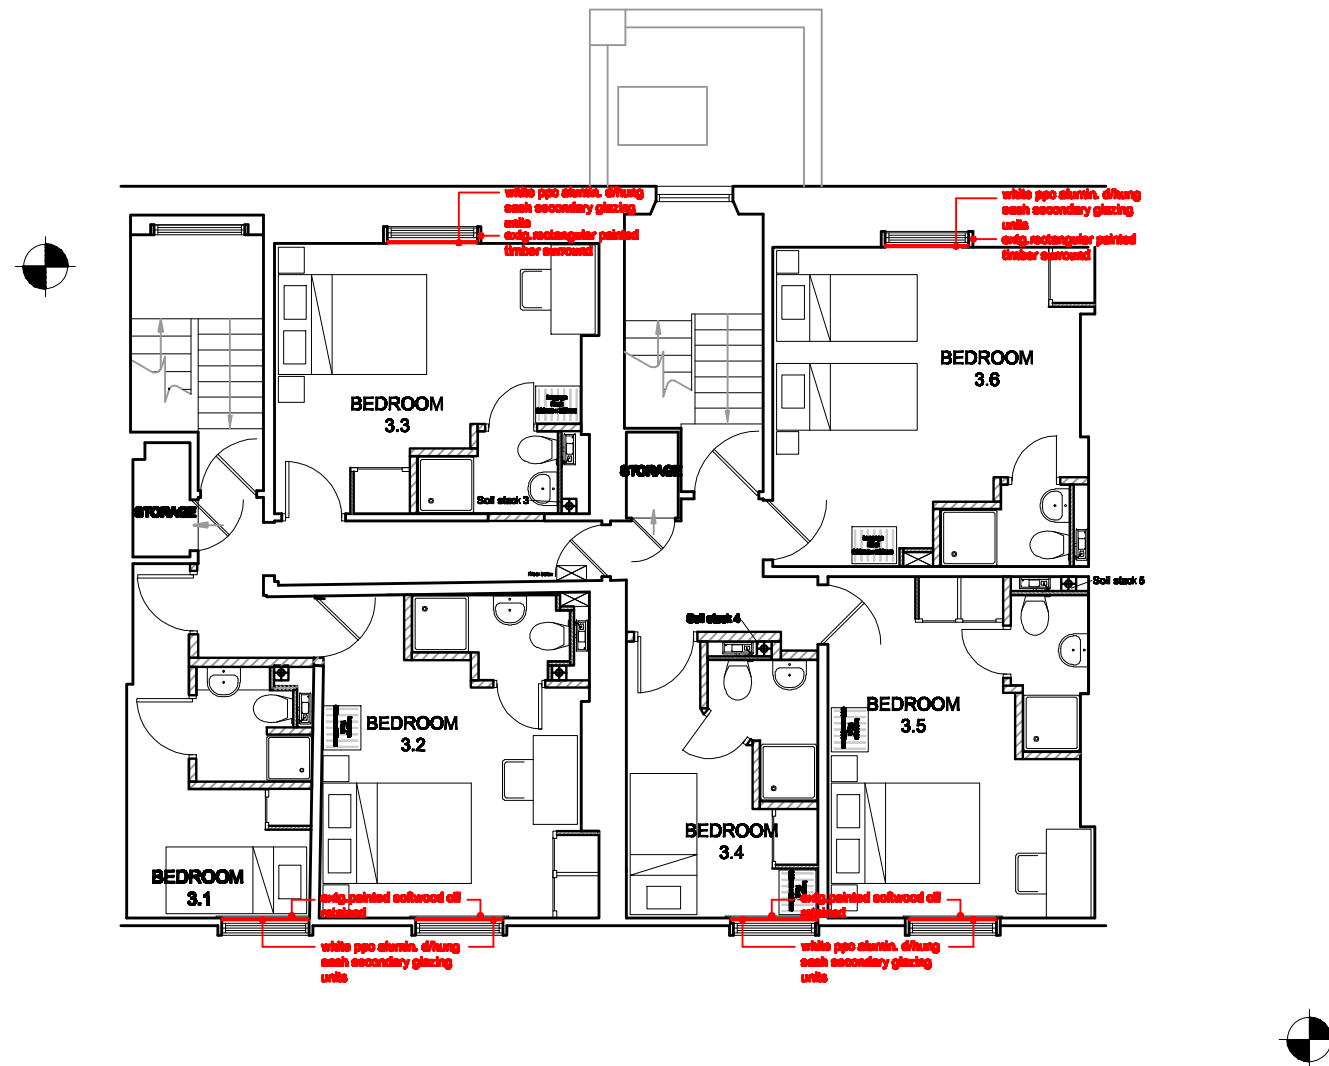

**BUCHANAN ASSOCIATES**  
architects • interior designers

13 Grosvenor Gardens  
London SW1W 0BD  
t: 020 7592 7247  
f: 020 7828 5663  
email: [info@buchananarchitects.co.uk](mailto:info@buchananarchitects.co.uk)

**PROJECT**  
**THE LANGLAND HOTEL**  
**29/31 GOWER STREET,**  
**LONDON, WC1E 6HG**

TITLE
SECONDARY GLAZING LOCATION
LEVEL 3

**SCALE**  
**1:100 @ A3**

DATE  
04/11/2011

**DRAWN**  
**Daw**

**PROJECT NO**  
**0514**

**CHECKED**  
**DB**

**DRAWING NO**  
**L(31)2005**

REV

**© 2006 Buchanan Associates Architects Ltd.**

**The information contained in this drawing is the copyright of Buchanan Associates Architects Ltd, and must not be used in whole or in part without the express written approval of Buchanan Associates Architects Ltd.**

[illegible]**STATUS**

## KEY PLAN



**BUCHANAN ASSOCIATES**  
architects • interior designers

**PROJECT**

**THE LANGLAND HOTEL**  
**29 / 31 GOWER STREET,**  
**LONDON, WC1E 6HG**

**TITLE**

**EXISTING BUILD :  
REAR ELEVATION**

**SCALE**  
**1:100@A3**

**DATE**  
**29/05/2008**

**DRAWN**  
**KR**

**CHECKED**  
**DB**

**PROJECT NO.**  
**0514**

**DRAWING NO**  
**A.0514.1011**



**© 2006 Buchanan Associates Architects Ltd.**

**The information contained in this drawing is the copyright of Buchanan Associates Architects Ltd, and must not be used in whole or in part without the express written approval of Buchanan Associates Architects Ltd.**

[illegible]

**STATUS**

**CONSTRUCTION ISSUE**

## KEY PLAN



## NEW PARTITION WALLS



**BUCHANAN ASSOCIATES**  
architects • interior designers

13 Grosvenor Gardens  
London SW1W 0BD  
t: 020 7592 7247  
f: 020 7828 5443

**PROJECT**  
**THE LANGLAND HOTEL**  
**29/31 GOWER STREET,**  
**LONDON, WC1E 6HG**

**TITLE**  
**PROPOSED LAYOUT :**  
**BASEMENT LEVEL -1**

**SCALE**  
**1:100 @ A3**


DATE  
01/07/2008

DRAWN  
KR

**CHECKED**  
**DB**

**PROJECT NO**  
**0514**

**DRAWING NO**  
**A.0514.20**

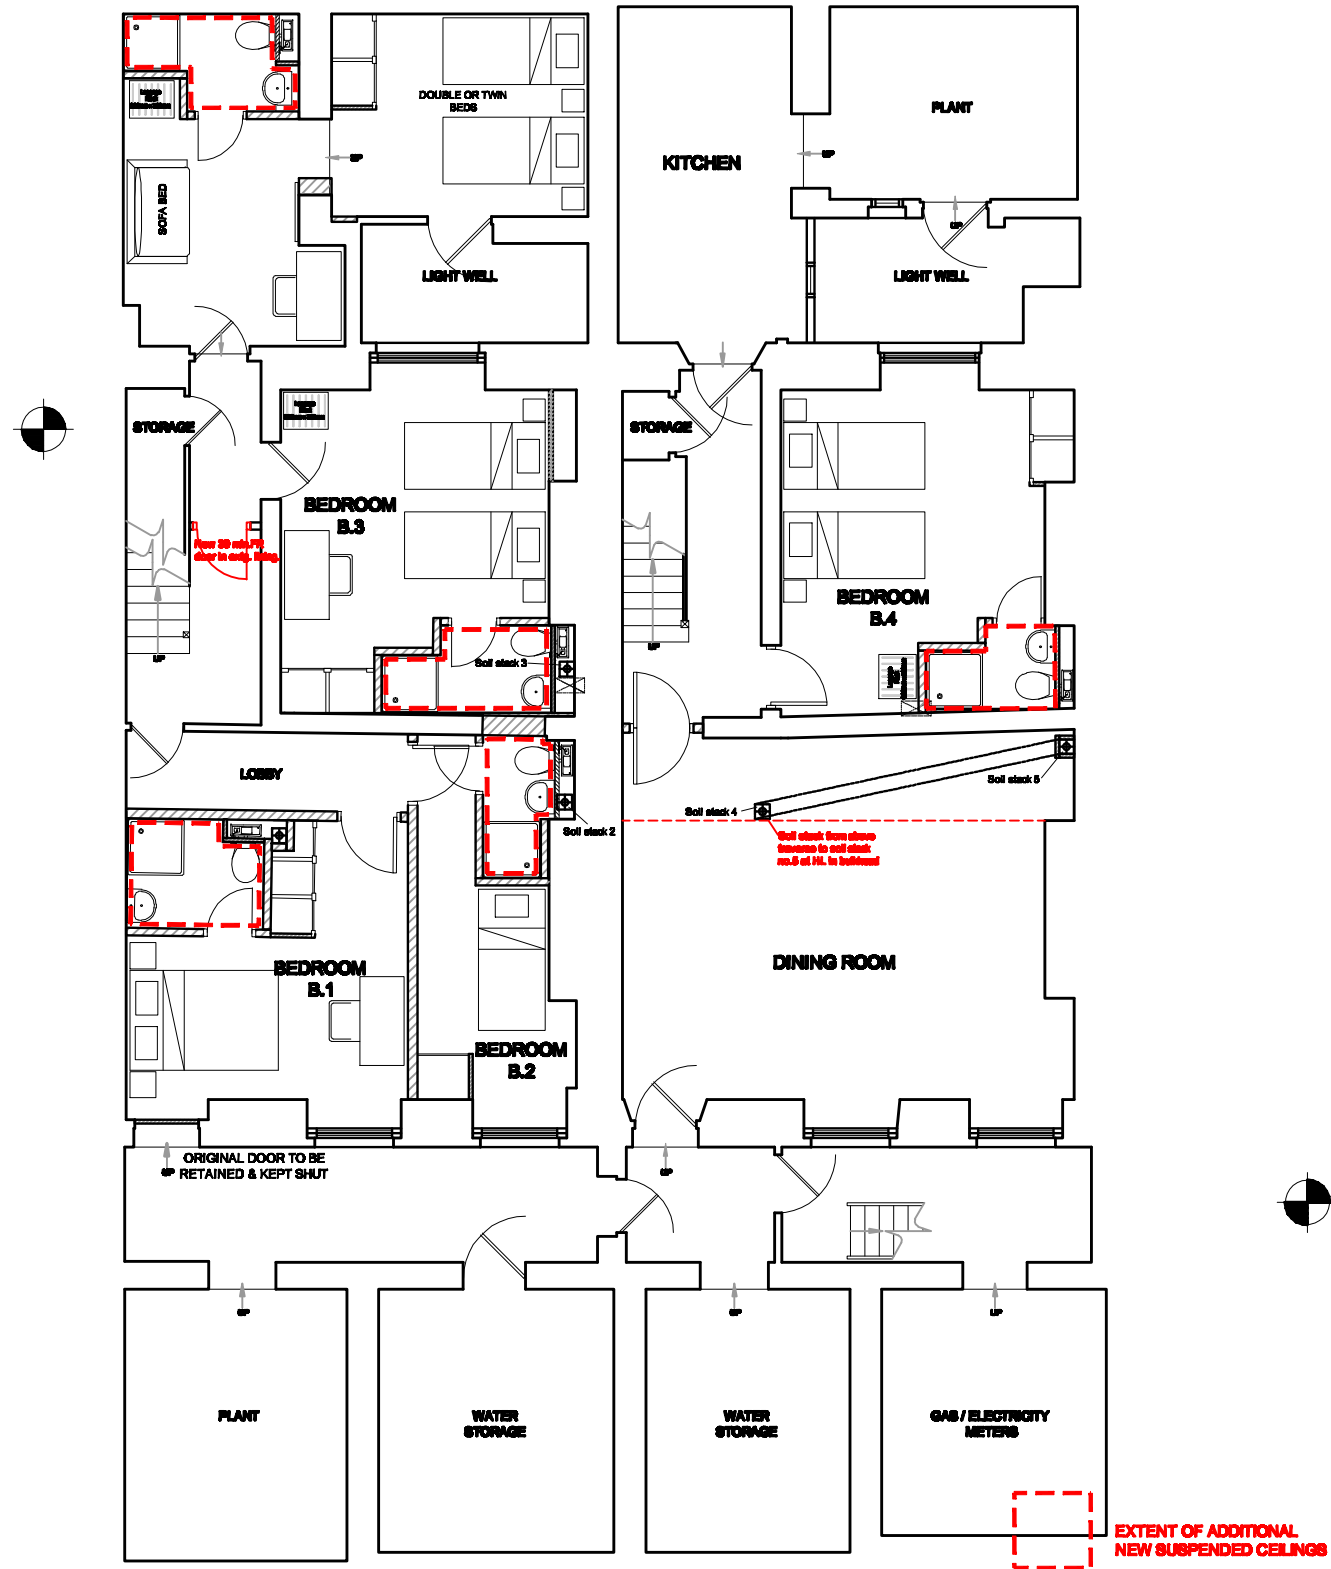REV  
H

[illegible]

## KEY PLAN



**PROJECT**  
**THE LANGLAND HOTEL**  
**29/31 GOWER STREET,**  
**LONDON, WC1E 6HG**

SCALE 1:100		
DATE 01/07/2008		
DRAWN DB		CHECKED DB
PROJECT NO 0514	DRAWING NO A.0514.2002	REV J

© 2006 Buchanan Associates Architects Ltd.  
The information contained in this drawing is the copyright of Buchanan Associates Architects Ltd, and must not be used in whole or in part without the express written approval of Buchanan Associates Architects Ltd.

[illegible]**STATUS**

## KEY PLAN



**BUCHANAN ASSOCIATES**  
architects • interior designers

**PROJECT**

**THE LANGLAND HOTEL**  
**29 / 31 GOWER STREET,**  
**LONDON, WC1E 6HG**

**TITLE**  
**REAR ELEVATION**  
**PROPOSED**

BCALE

**1:100 @ A3**

DATE \_\_\_\_\_

09/01/2012

**DRAWN**

**Daw**

PROJECT N°

0514

**CHECKED**

DRAWING NO

**A.0514.2011**

