



No dimension should be scaled off this drawing
Site dimensions must be checked before
manufacture. If in doubt please ask.



0 1 2 3 4 5 6 7 8 9 10 metres

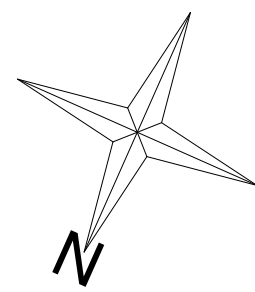

EXISTING REAR ELEVATION
17 POND STREET, NW3

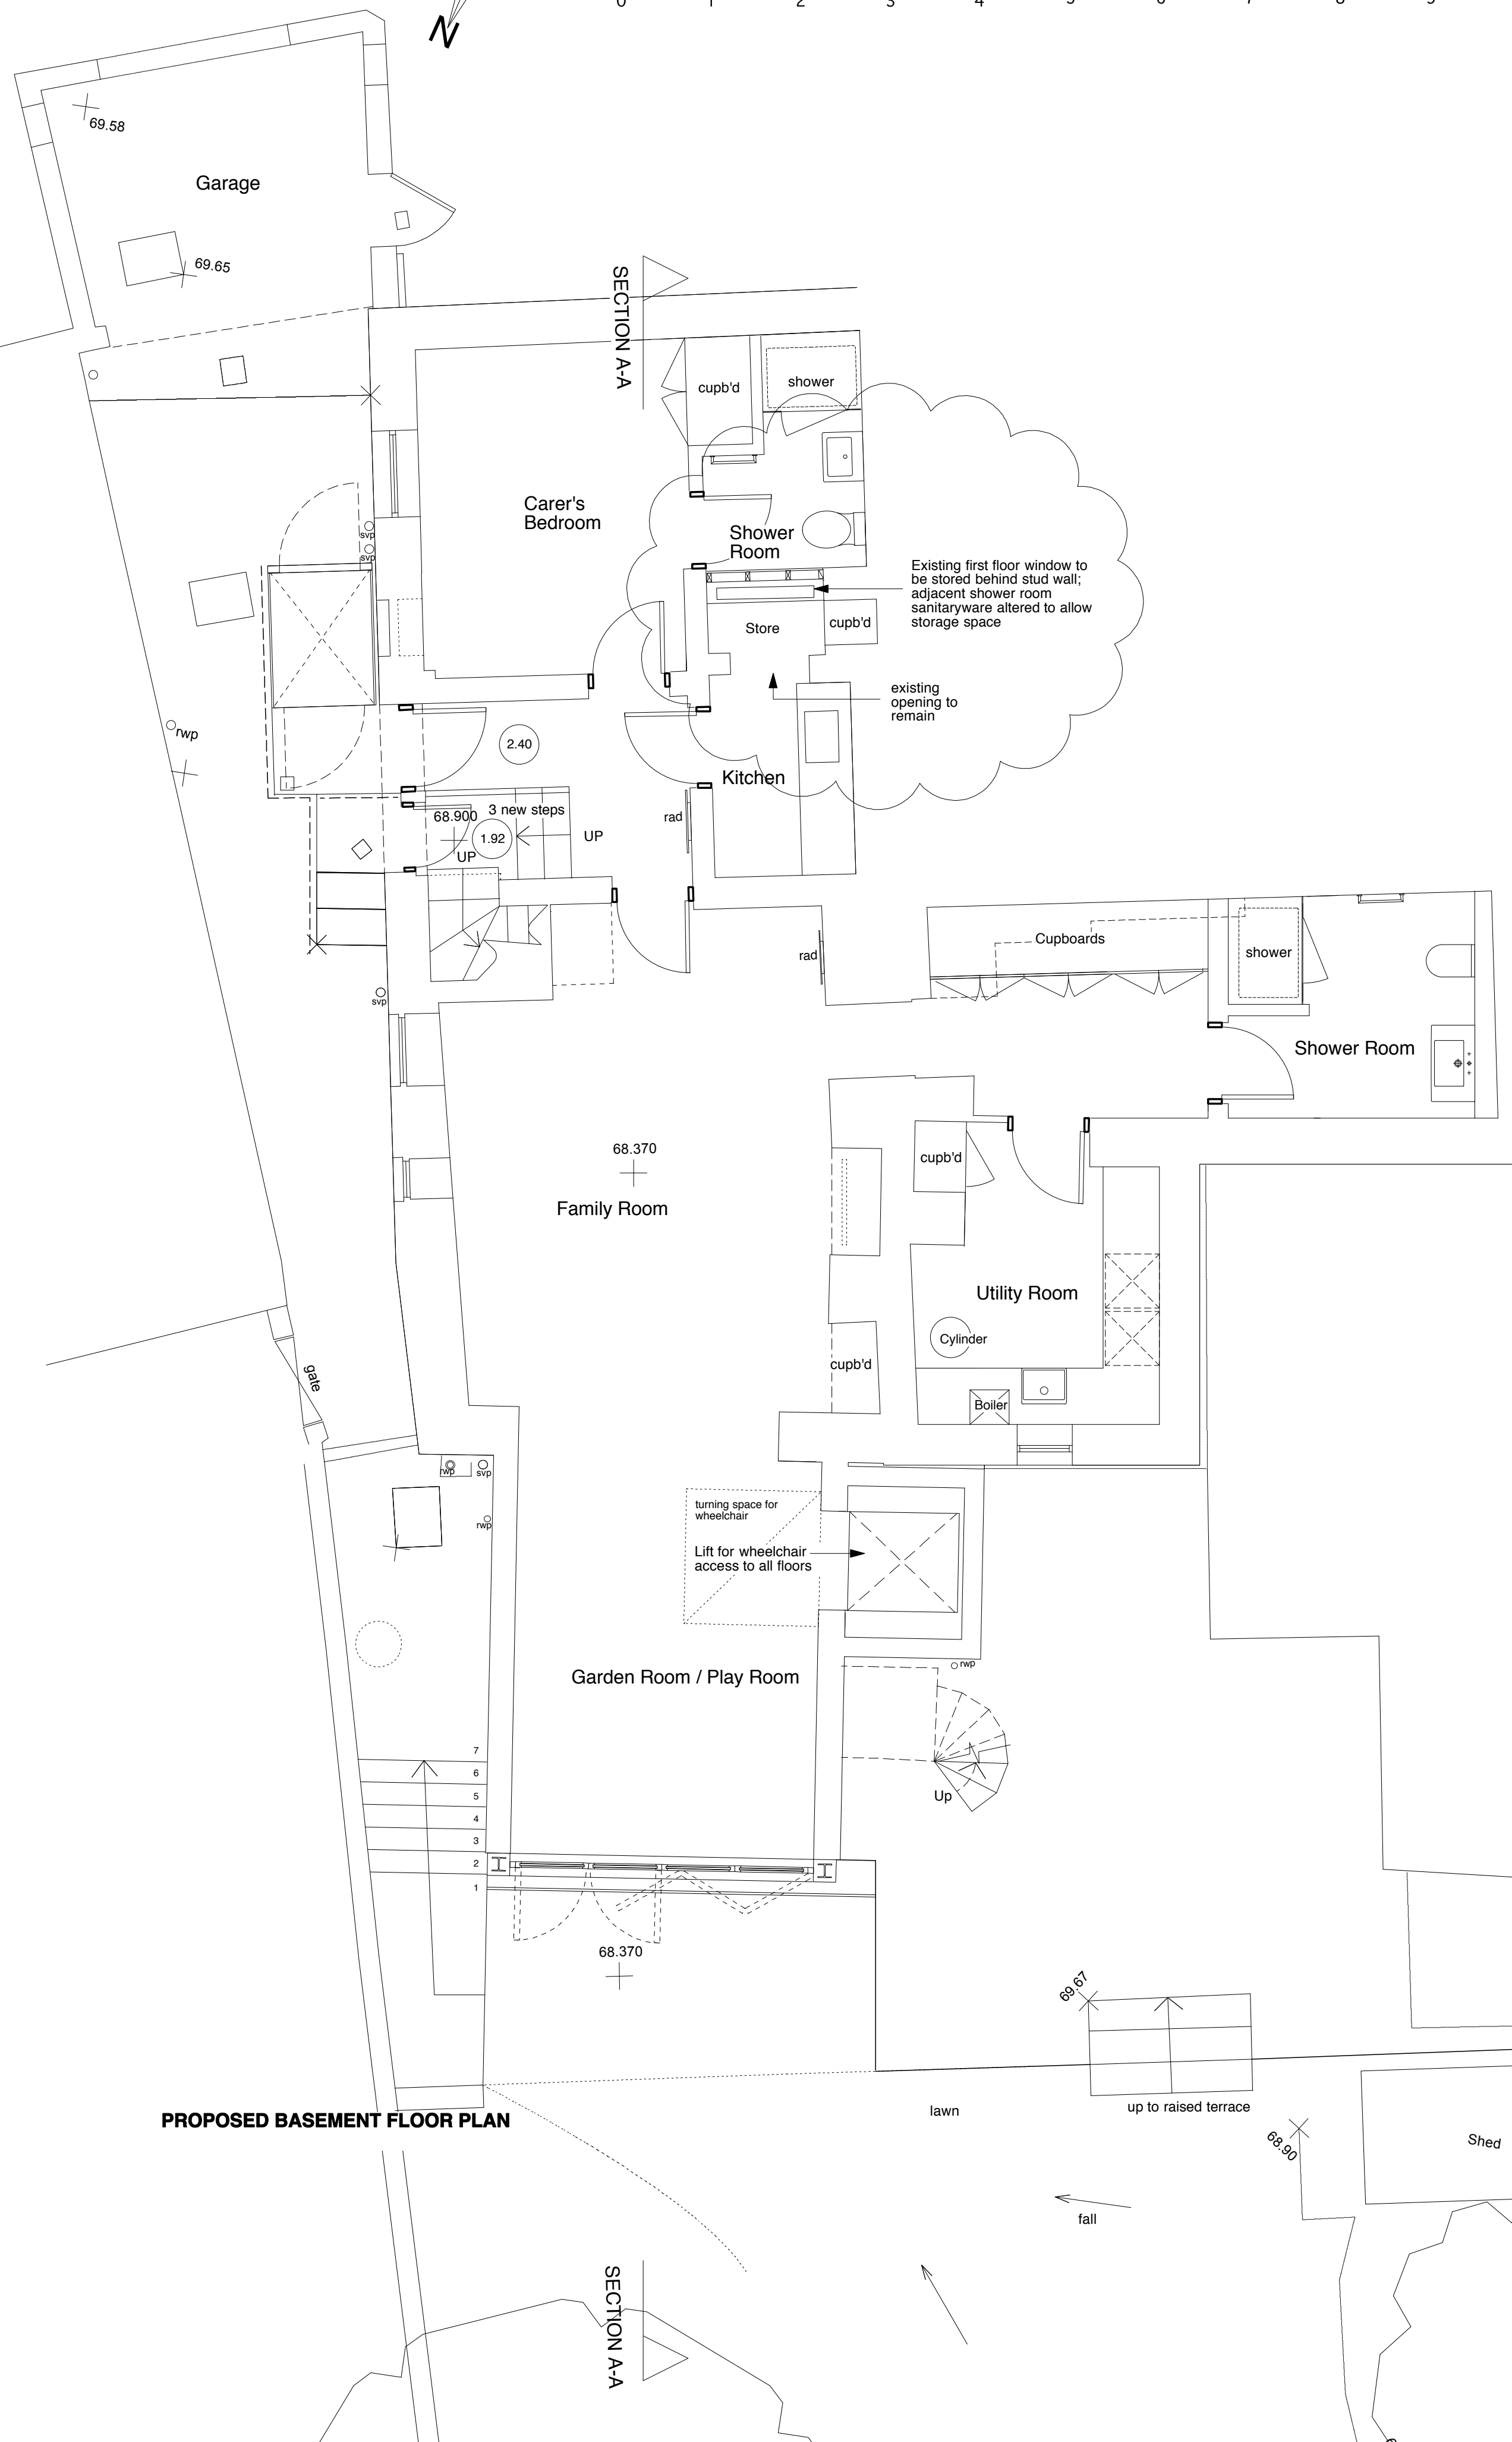

PROPOSED BASEMENT FLOOR PLAN

letter	date	revision	initial
	January 2012		
job name			
17 Pond Street			
title			
Rear Elevation / Basement Plan Planning Condition no 4			
scale			
1:50/1:100@A1			
job no.			
1108			
drawing no.			
PL206			