

THIS DRAWING AND CAD DATA THEREIN IS PROTECTED BY COPYRIGHT AND MUST NOT BE COPIED OR REPRODUCED WITHOUT THE WRITTEN CONSENT OF DLG ARCHITECTS ©


NO DIMENSIONS ARE TO BE SCALED FROM THIS DRAWING. USE FIGURED DIMENSIONS ONLY. ALL DIMENSIONS AND SIZES ARE TO BE CHECKED ON SITE AND ANY DISCREPANCIES REPORTED TO THE ARCHITECT PRIOR TO INITIATION OF ANY WORKS.



0 1 2m

KEYS:

- Existing
- To be removed
- New

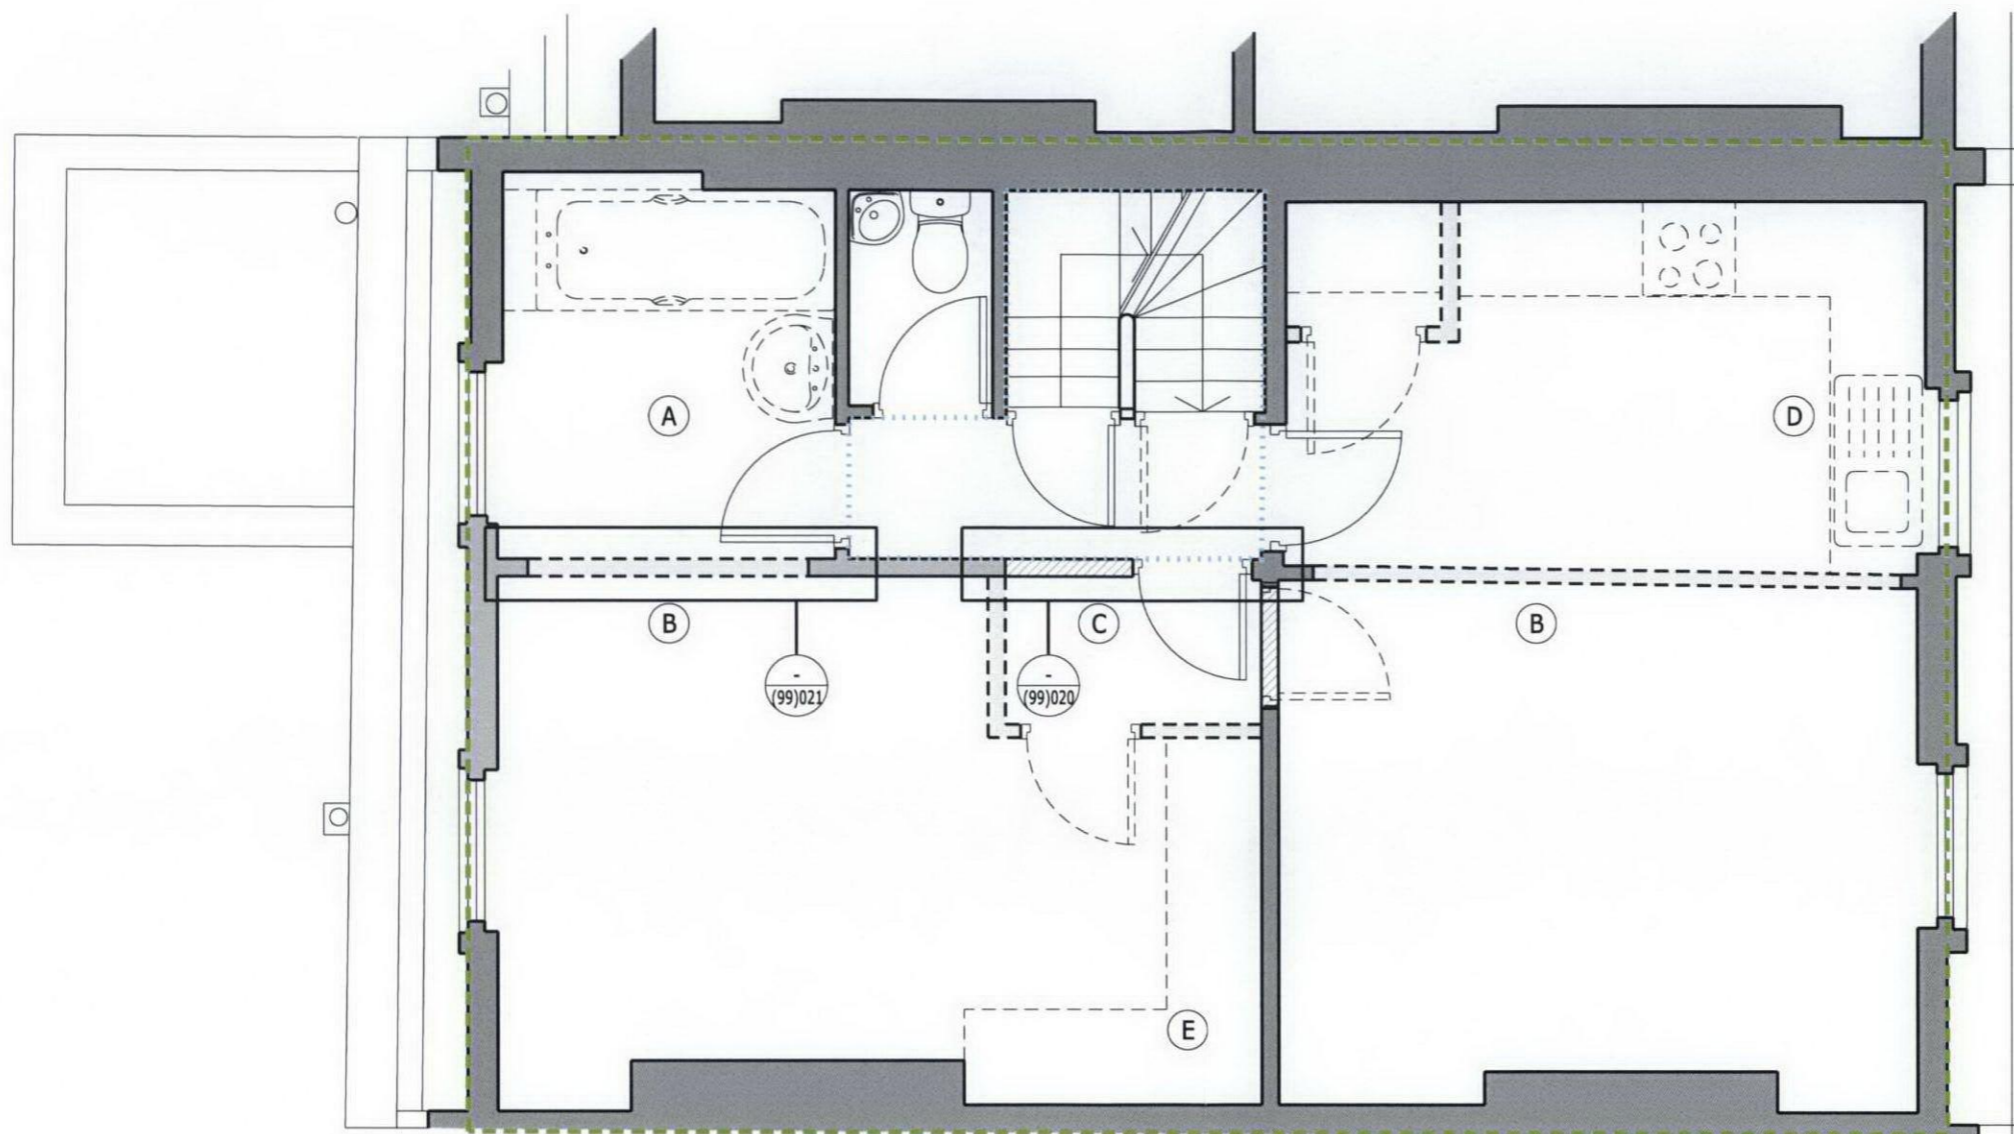

--- 63.6 sqm gross external area
 5 sqm circulation area

- Ⓐ Remove bathroom
- Ⓑ Form new opening
- Ⓒ Remove existing partition and extend existing partition
- Ⓓ Remove kitchen fittings and cupboard
- Ⓔ Remove wardrobe

A General update YW 07/10/11

Job Name
The Bedford Estates
 10 Bayley Street

Drawing Title
Proposed
 Third Floor Plan

Status

Date 30/9/2011YW Sheet By YW Scale @ Size 1:50@A3

Job Number	Code	Drawing Number	Rev
3760		(99) 002	A

DLG Architects LLP
 11-29 Fashion Street
 London E1 6PZ

t +44(0)20 7426 3630
 f +44(0)20 7426 3631
 london@dlgarchitects.com
 dlgarchitects.com

