

01 Proposed Second Floor

Legend

- ①a Bedroom
- ②a Walk in Wardrobe
- ③a Bathroom
- ①b Bedroom
- ②b Walk in Wardrobe
- ③b Bathroom
- ①c Bedroom
- ②c Walk in Wardrobe
- ③c Bathroom

Note:
 Service controls to be within height band of 450mm to 1200mm from floor and min 300mm away from any internal room corner

Bathroom in compliance with Criterion 14 of Lifetime Homes Standard
 Bedroom and Bathroom are adjacent to each other

Staircase dimensions in compliance with Criterion 5 of Lifetime Homes Standard
 Staircase clear width of 900mm suitable for future stair lift


Internal Doors minimum 800 clear width

Wheelchair turning space

750mm circulation zone around furniture for essential circulation

Structure in ceiling of bedroom and bathroom capable of supporting ceiling hoists.
 Direct route between bedroom and bathroom

Window within operating height of 800mm FFL

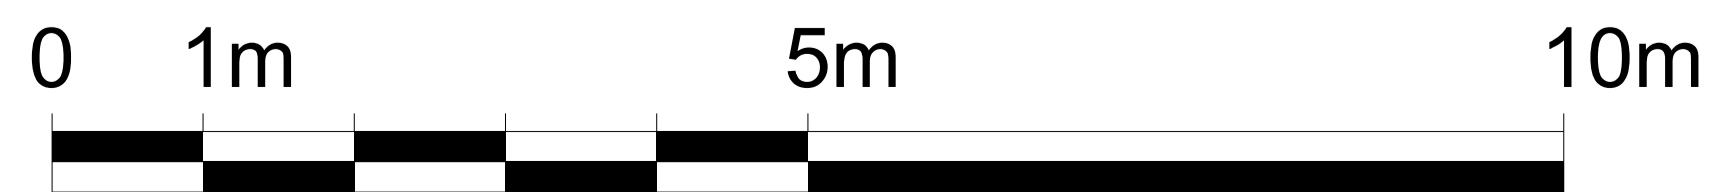

Second Floor

DRAWING NOTES

Dimensions Written dimensions to be taken in preference to scaled dimensions. The Contractor is responsible for checking all dimensions before work starts.


Local Authority All work is to be carried out to the requirements, and to the satisfaction of the Local Authority. These drawings are for planning purposes only.

Discrepancies Any discrepancies to be brought to the attention of Drawing And Planning Ltd. immediately.

REVISIONS

REV	DATE	DESCRIPTION	BY	CH
A	15 Nov 2011	Proposed Second Floor GA Plan updated to meet Lifetime Homes Standards. Drawing scale amended.		

SITE LOCATION

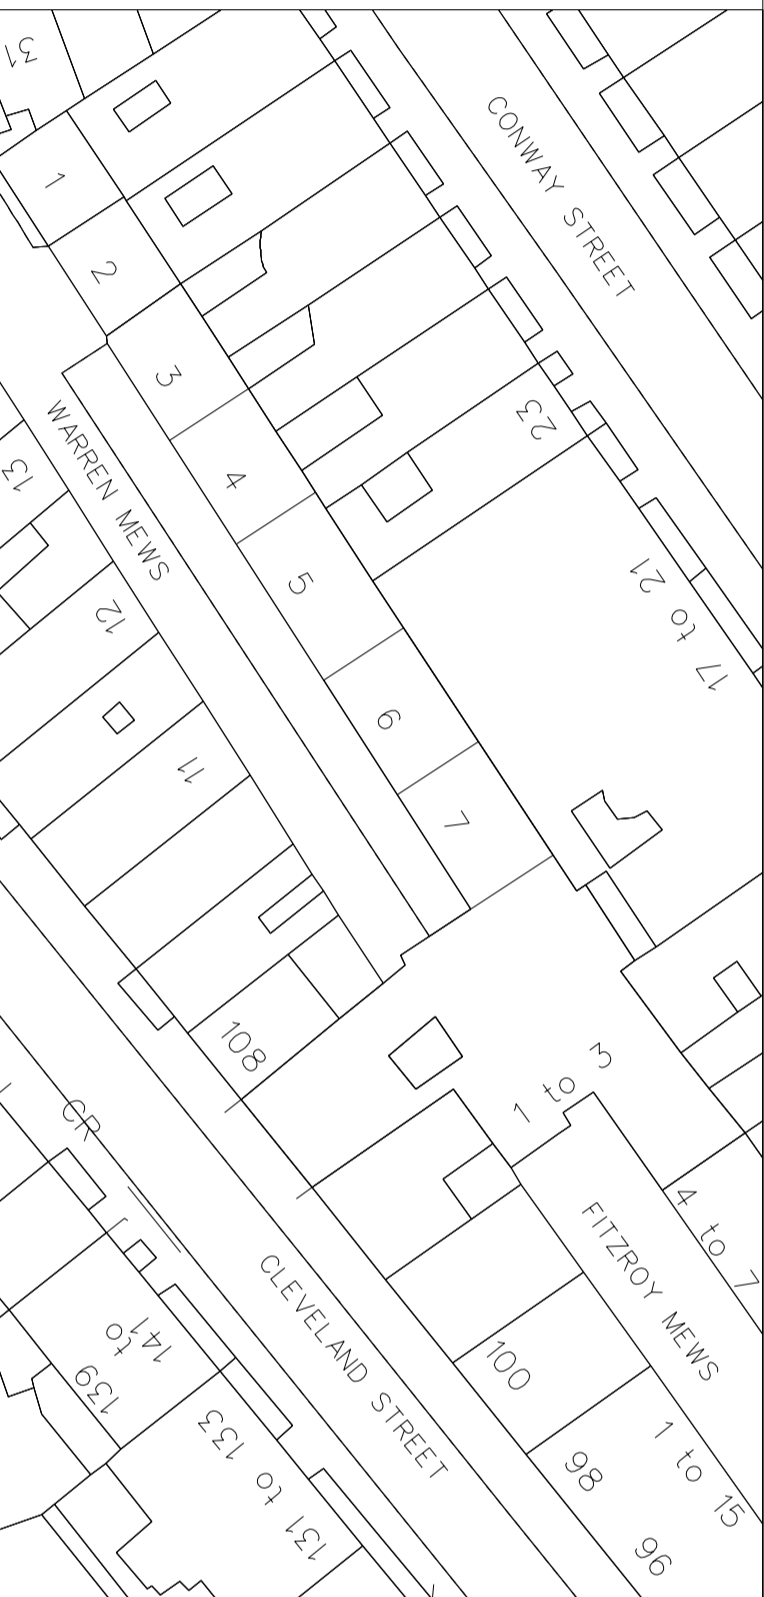

PROJECT TITLE

6-7 Warren Mews

DRAWING TITLE

PROPOSED SECOND FLOOR PLAN

CLIENT

**TAN MENG PHENG
 POON KIA MENG**

DRAWING No	REV
WRNMW-P-104	A
SCALE @ A1 - 1:50	
DATE	DRAWING STATUS
October'11	Planning

