

GENERAL NOTES - IMPORTANT PLEASE READ

ALL DRAWINGS TO BE READ IN CONJUNCTION WITH THE SPECIFICATION AND SCHEDULE OF WORKS. ANY DISCREPANCIES TO BE REPORTED IMMEDIATELY TO THE ARCHITECT.

INFORMATION NOT TO BE USED OTHER THAN AS DEFINED BY THE DRAWING STATUS

ALL DIMENSIONS TO BE CHECKED ON SITE. DISCREPANCIES TO BE REPORTED IMMEDIATELY TO THE ARCHITECT

ALL ARCHITECTURAL DESIGN IS SUBJECT TO A FULL STRUCTURAL SURVEY OF THE EXISTING BUILDINGS

ALL ARCHITECTURAL DESIGN IS SUBJECT TO A SURVEY TO DETERMINE THE LOCATION OF EXISTING SERVICES AND DRAINAGE RUNS IN AND AROUND THE EXISTING BUILDINGS

SPECIFIC NOTES :

---	03.11.11	Planning	FG	JM	JJL
Rev	Date	Description	By	Chk	App

MORROW LORRAINE

MORROW+LORRAINE ARCHITECTS
27 MARGARET STREET LONDON W1W 8RY
T +44 (0)20 7580 8813 F +44 (0)20 7637 3328
INFO@MORROWLORRAINE.COM
WWW.MORROWLORRAINE.COM
MORROW+LORRAINE LTD REGISTERED IN ENGLAND NO.6802153



Client
YUCEL INVESTMENTS LTD

Project
115 Parkway
Camden
London
NW1 7PS

Title
Existing Ground & Roof Level Plans

Scale 1:50@A1	Date November 2011
Issue Status Planning	Drawn FG Checked JM

JobNo. 0819	Drawing No 0819_10_01	Rev ---
----------------	--------------------------	------------

GENERAL NOTES - IMPORTANT PLEASE READ

ALL DRAWINGS TO BE READ IN CONJUNCTION WITH THE SPECIFICATION AND SCHEDULE OF WORKS. ANY DISCREPANCIES TO BE REPORTED IMMEDIATELY TO THE ARCHITECT.

INFORMATION NOT TO BE USED OTHER THAN AS DEFINED BY THE DRAWING STATUS

ALL DIMENSIONS TO BE CHECKED ON SITE. DISCREPANCIES TO BE REPORTED IMMEDIATELY TO THE ARCHITECT

ALL ARCHITECTURAL DESIGN IS SUBJECT TO A FULL STRUCTURAL SURVEY OF THE EXISTING BUILDINGS

ALL ARCHITECTURAL DESIGN IS SUBJECT TO A SURVEY TO DETERMINE THE LOCATION OF EXISTING SERVICES AND DRAINAGE RUNS IN AND AROUND THE EXISTING BUILDINGS

SPECIFIC NOTES :

---	03.11.11	Planning	FG	JM	JJL
Rev	Date	Description	By	Chk	App

MORROW
LORRAINE

MORROW+LORRAINE ARCHITECTS

27 MARGARET STREET LONDON W1W 8RY

T +44 (0)20 7580 8813 F +44 (0)20 7637 3328

INFO@MORROWLORRAINE.COM

WWW.MORROWLORRAINE.COM

MORROW+LORRAINE LTD REGISTERED IN ENGLAND NO.6802153



Client
YUCEL INVESTMENTS LTD



Project
115 Parkway
Camden
London
NW1 7PS

Title
Existing Elevation to Parkway
(North West)

Scale 1:50@A1	Date November 2011
Issue Status Planning	Drawn FG
	Checked JM

JobNo.	Drawing No	Rev
0819	0819_10_02	---



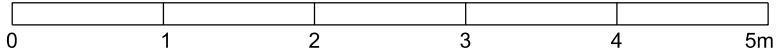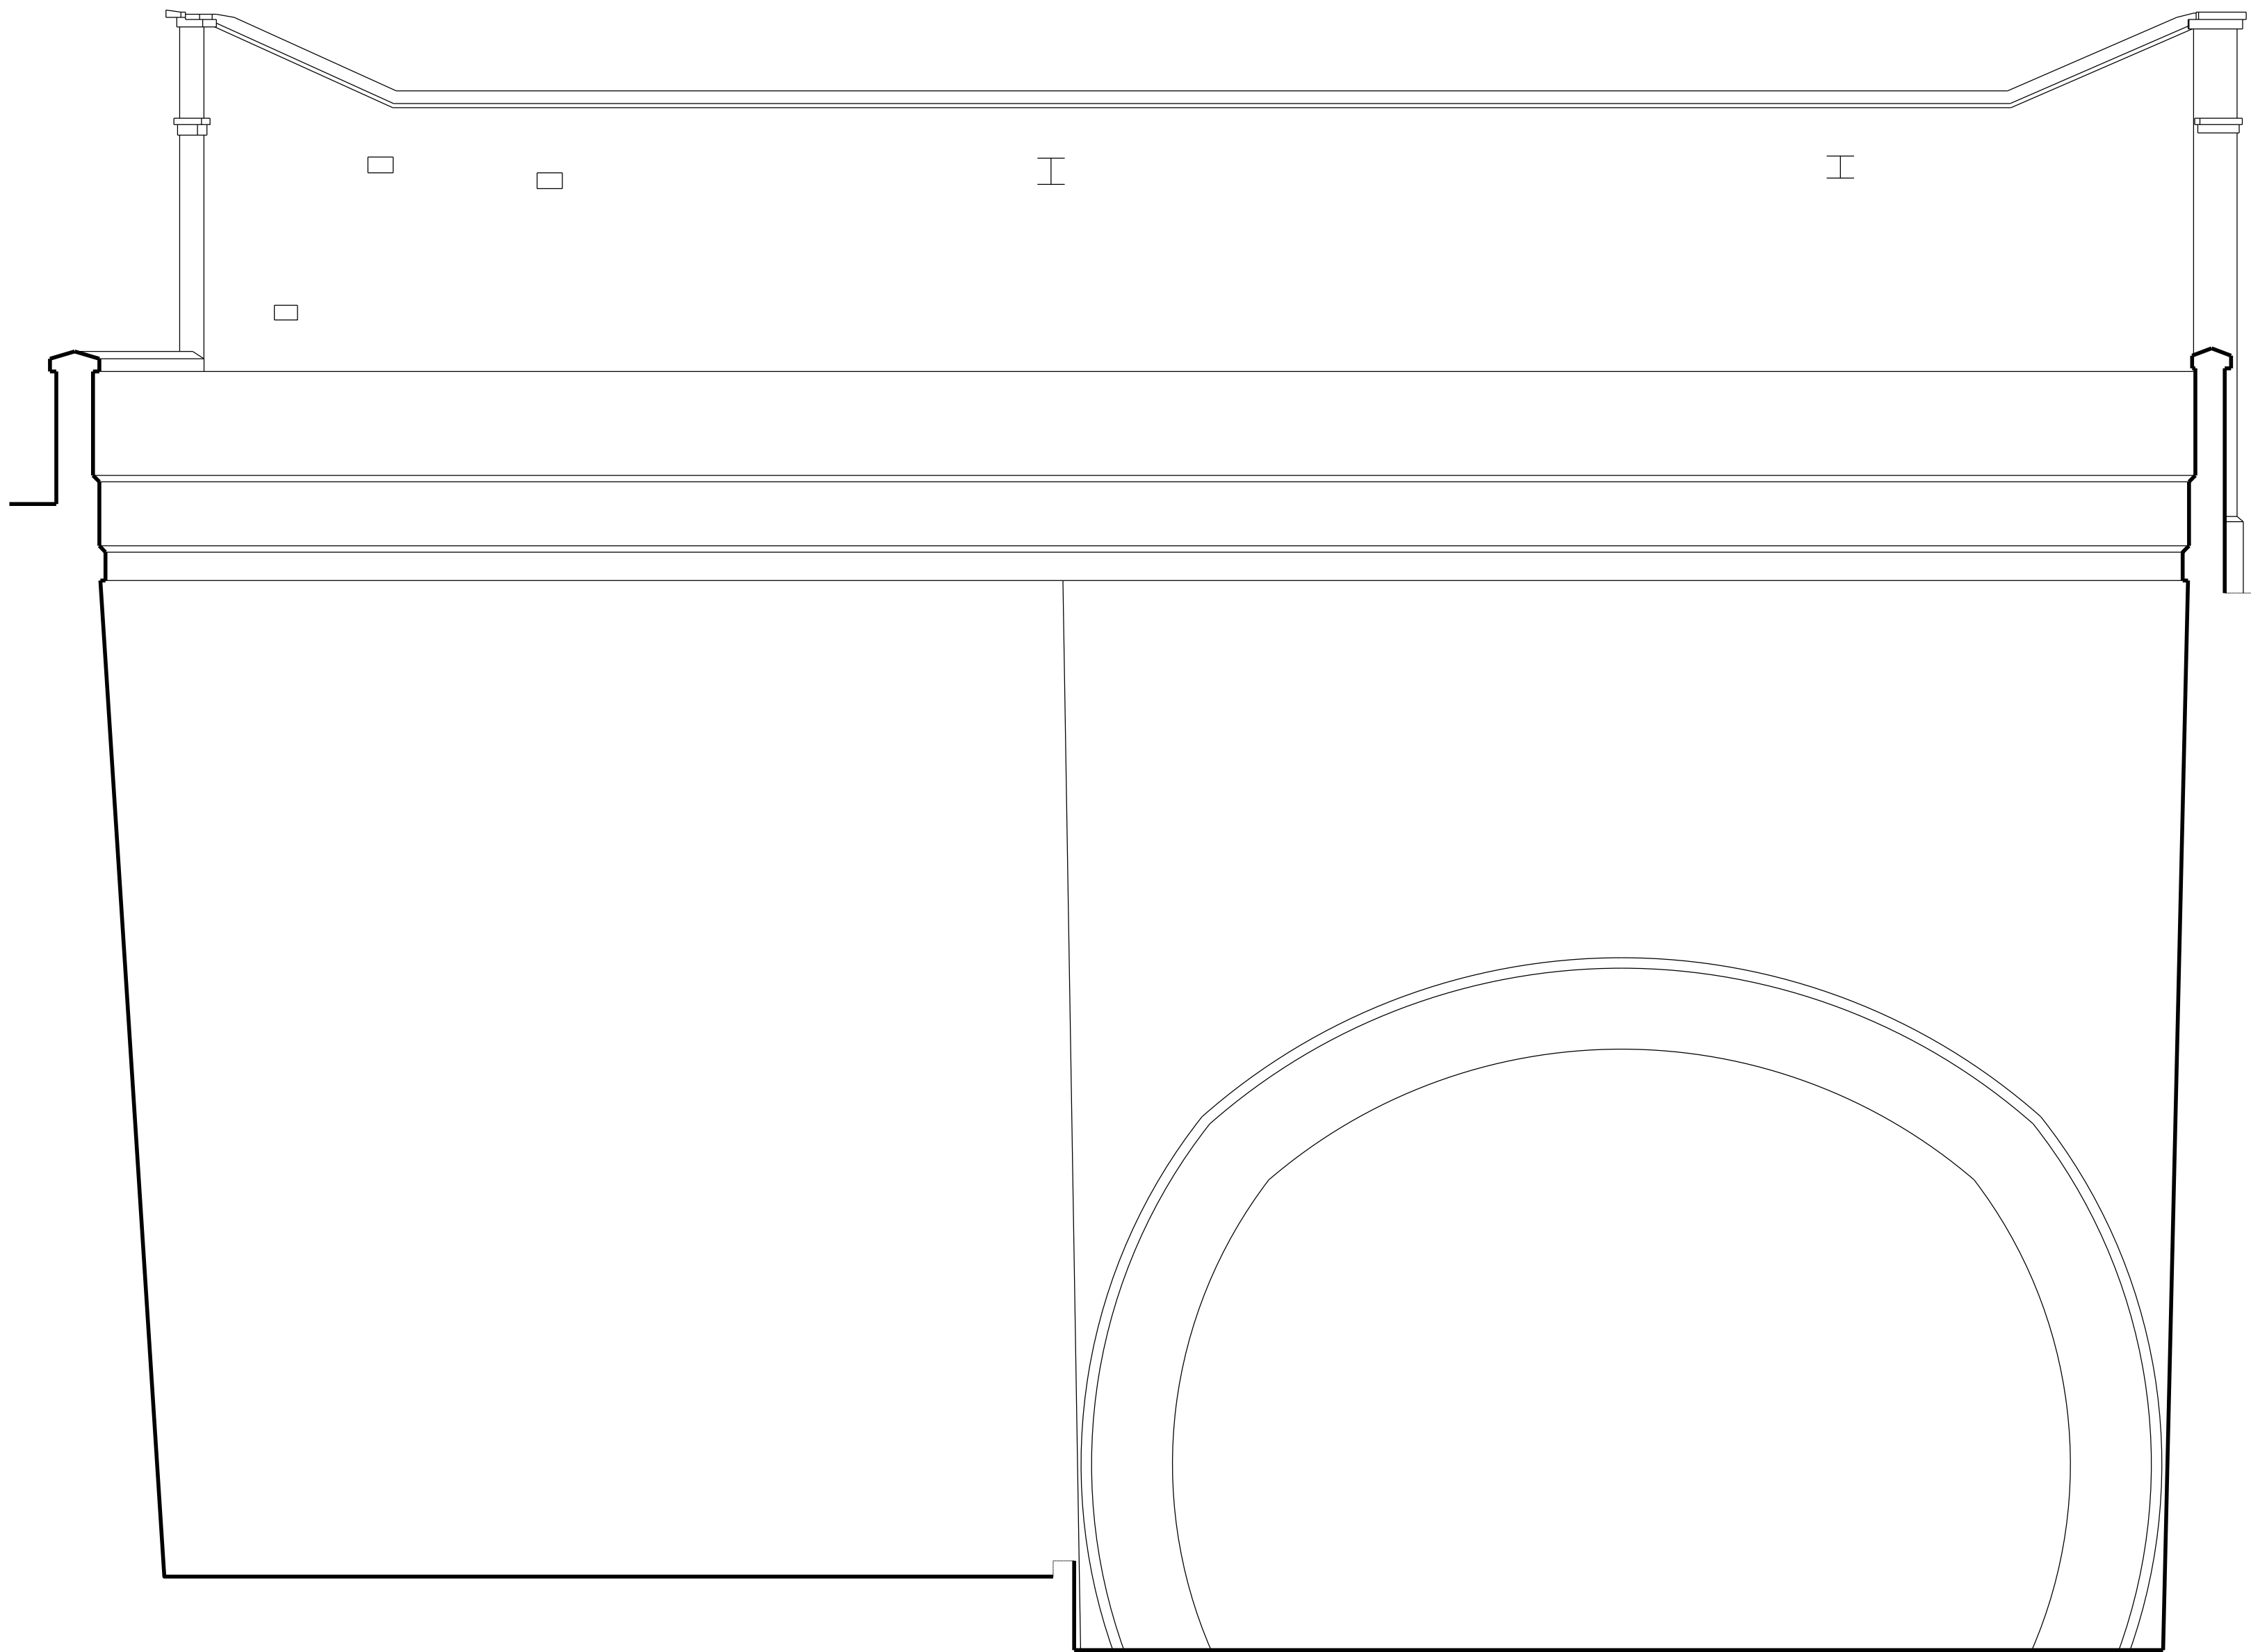

GENERAL NOTES - IMPORTANT PLEASE READ

ALL DRAWINGS TO BE READ IN CONJUNCTION WITH THE SPECIFICATION AND SCHEDULE OF WORKS. ANY DISCREPANCIES TO BE REPORTED IMMEDIATELY TO THE ARCHITECT.

INFORMATION NOT TO BE USED OTHER THAN AS DEFINED BY THE DRAWING STATUS

ALL DIMENSIONS TO BE CHECKED ON SITE. DISCREPANCIES TO BE REPORTED IMMEDIATELY TO THE ARCHITECT

ALL ARCHITECTURAL DESIGN IS SUBJECT TO A FULL STRUCTURAL SURVEY OF THE EXISTING BUILDINGS

ALL ARCHITECTURAL DESIGN IS SUBJECT TO A SURVEY TO DETERMINE THE LOCATION OF EXISTING SERVICES AND DRAINAGE RUNS IN AND AROUND THE EXISTING BUILDINGS

SPECIFIC NOTES :

---	03.11.11	Planning	FG	JM	JLL
Rev	Date	Description	By	Chk	App

MORROW
LORRAINE

MORROW+LORRAINE ARCHITECTS

27 MARGARET STREET LONDON W1W 8RY

T +44 (0)20 7580 8813 F +44 (0)20 7637 3328

INFO@MORROWLORRAINE.COM

WWW.MORROWLORRAINE.COM

MORROW+LORRAINE LTD REGISTERED IN ENGLAND NO.6802153




Client
YUCEL INVESTMENTS LTD

Project
115 Parkway
Camden
London
NW1 7PS


Title
Existing Rear Elevation
(South East)

Scale 1:50@A1	Date November 2011
Issue Status Planning	Drawn FG Checked JM


JobNo. 0819	Drawing No 0819_10_03	Rev ---
----------------	--------------------------	------------

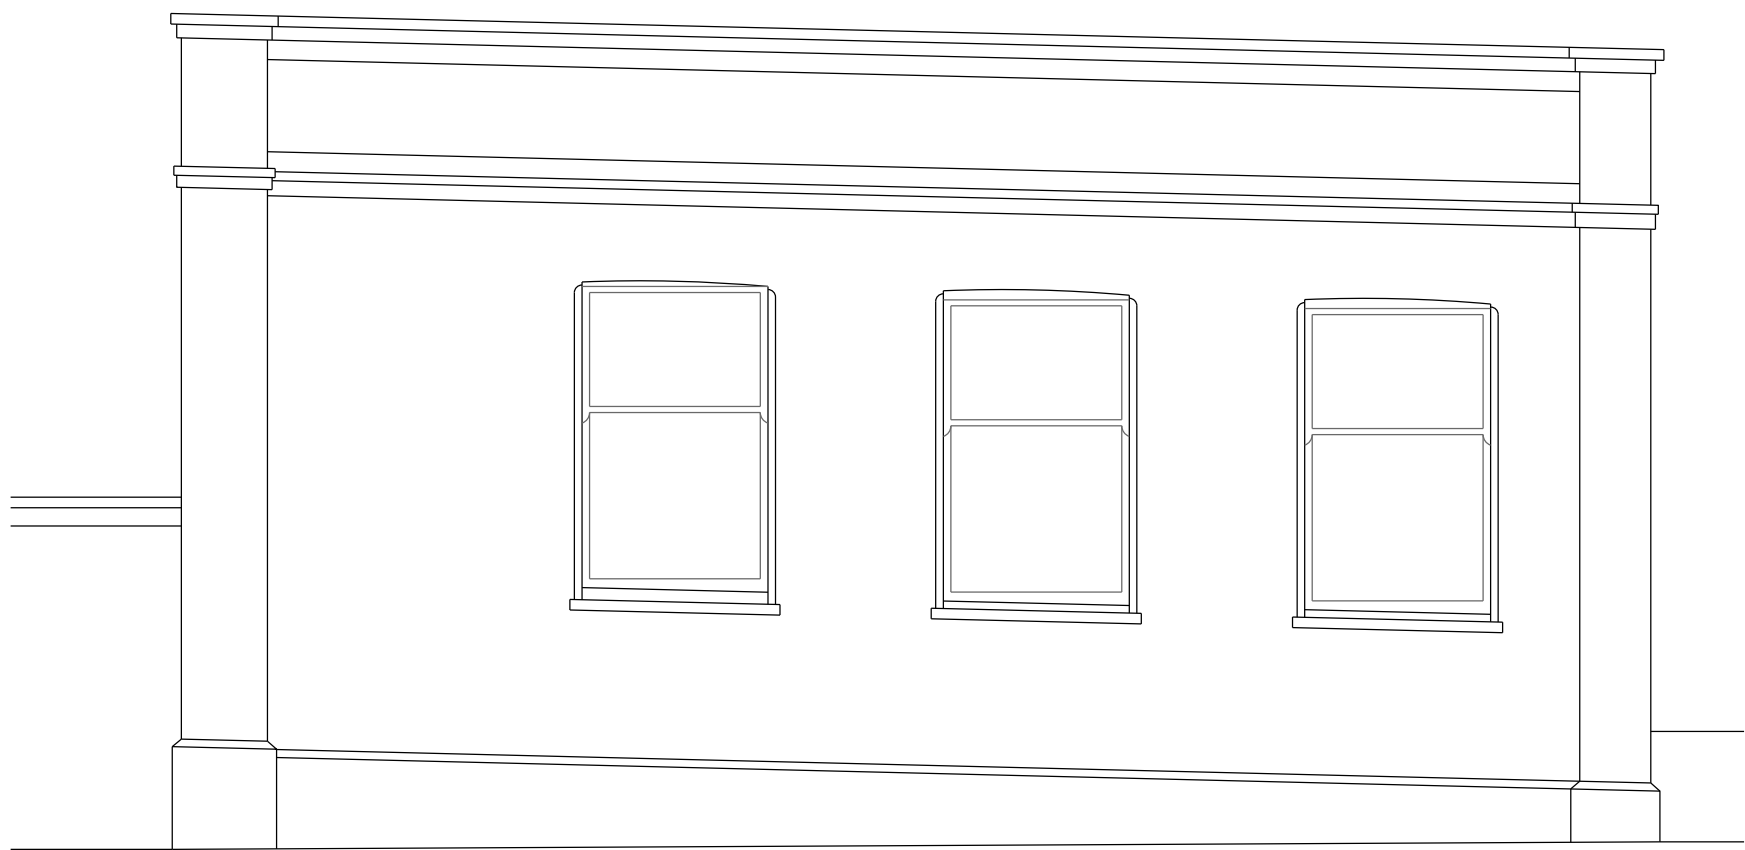

EXISTING SIDE ELEVATION (NORTH EAST)

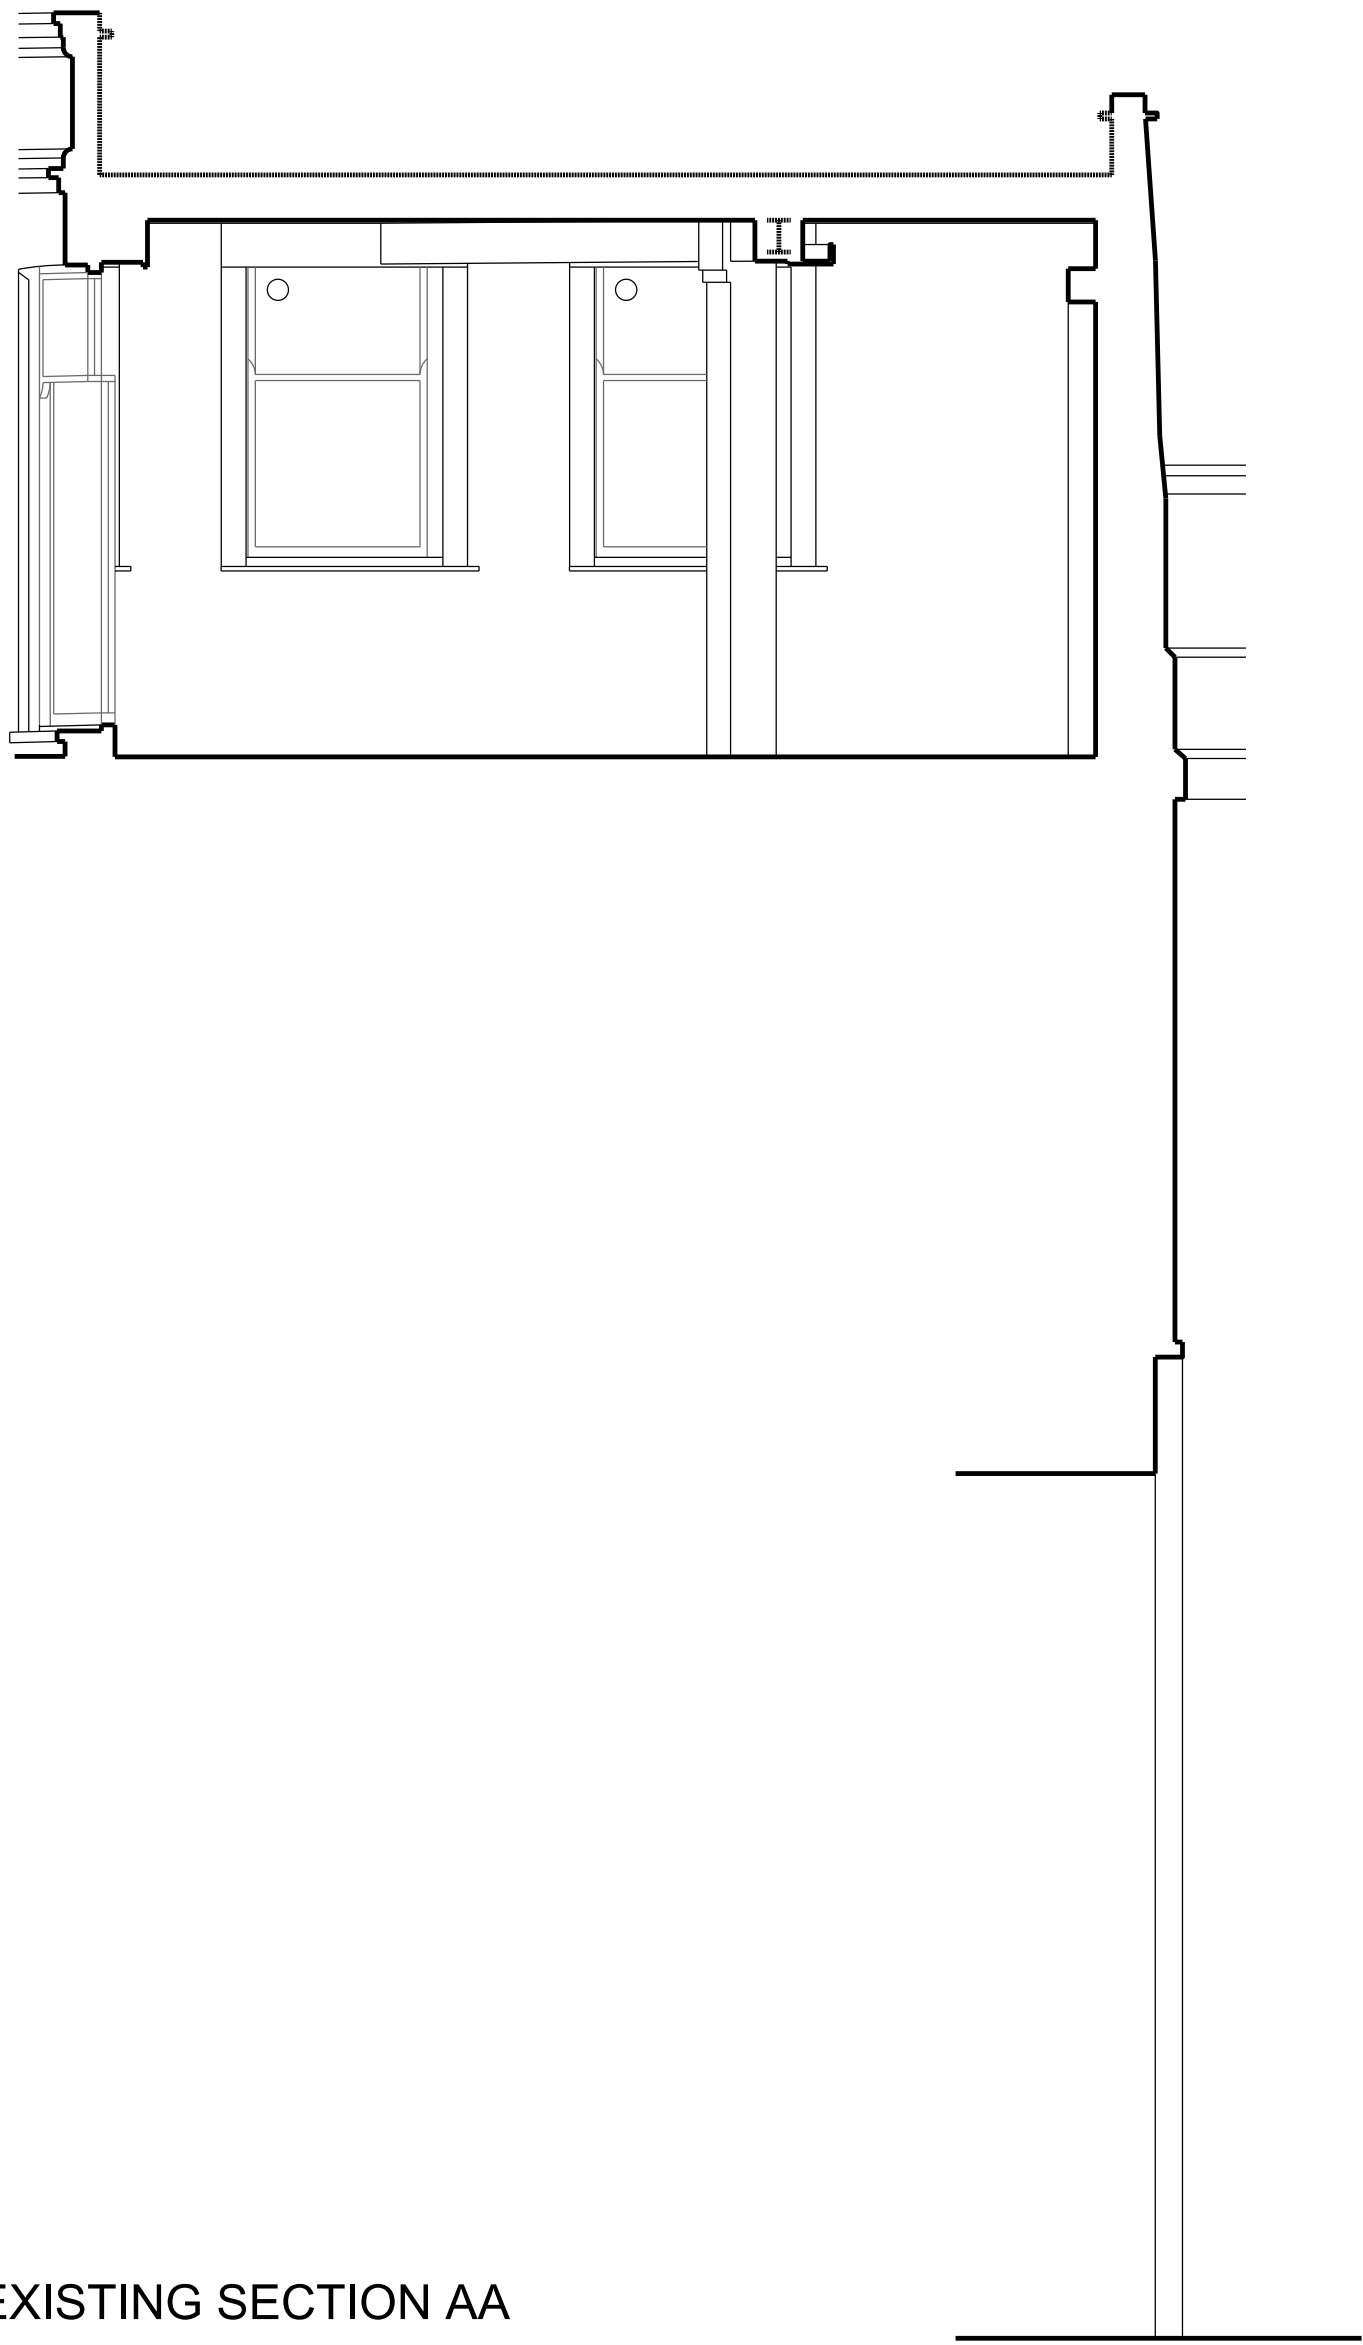

EXISTING SECTION AA

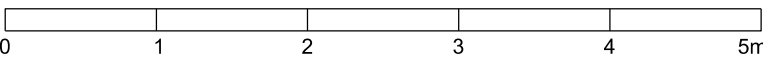

GENERAL NOTES - IMPORTANT PLEASE READ

ALL DRAWINGS TO BE READ IN CONJUNCTION WITH THE SPECIFICATION AND SCHEDULE OF WORKS. ANY DISCREPANCIES TO BE REPORTED IMMEDIATELY TO THE ARCHITECT.

INFORMATION NOT TO BE USED OTHER THAN AS DEFINED BY THE DRAWING STATUS

ALL DIMENSIONS TO BE CHECKED ON SITE. DISCREPANCIES TO BE REPORTED IMMEDIATELY TO THE ARCHITECT

ALL ARCHITECTURAL DESIGN IS SUBJECT TO A FULL STRUCTURAL SURVEY OF THE EXISTING BUILDINGS

ALL ARCHITECTURAL DESIGN IS SUBJECT TO A SURVEY TO DETERMINE THE LOCATION OF EXISTING SERVICES AND DRAINAGE RUNS IN AND AROUND THE EXISTING BUILDINGS

SPECIFIC NOTES :

---	03.11.11	Planning	FG	JM	JLL
Rev	Date	Description	By	Chk	App

MORROW
LORRAINE

MORROW+LORRAINE ARCHITECTS
27 MARGARET STREET LONDON W1W 8RY
T +44 (0)20 7580 8813 F +44 (0)20 7637 3328
INFO@MORROWLORRAINE.COM
WWW.MORROWLORRAINE.COM
MORROW+LORRAINE LTD REGISTERED IN ENGLAND NO.6802153



Client
YUCEL INVESTMENTS LTD

Project
115 Parkway
Camden
London
NW1 7PS

Title
Existing Side Elevation (North East)
& Section AA

Scale 1:50@A1	Date November 2011
Issue Status Planning	Drawn FG Checked JM

JobNo. 0819	Drawing No 0819_10_04	Rev ---
----------------	--------------------------	------------