

PROPOSED FRONT ELEVATION

Existing original sash window and shutters to be retained insitu and refurbished

Existing original sash to be retained insitu and refurbished

Repair leak to soil pipe (LBC)

Proposed extension with conservation-style rooflight

Blue slate

Street level


Cast iron 3" gutter and RWP

Replace non-original door with traditional style glazed garden door at lower ground level

Non-original french door to be removed. New double hung box sash to be fitted to match original precedents along Greenland Road. New surrounding masonry to be rendered to match existing

Waterproof paint to be removed and brickwork to be repointed at lower ground floor level

Replace non original window with new half-glazed timber door and casement windows to either side aligned with windows above

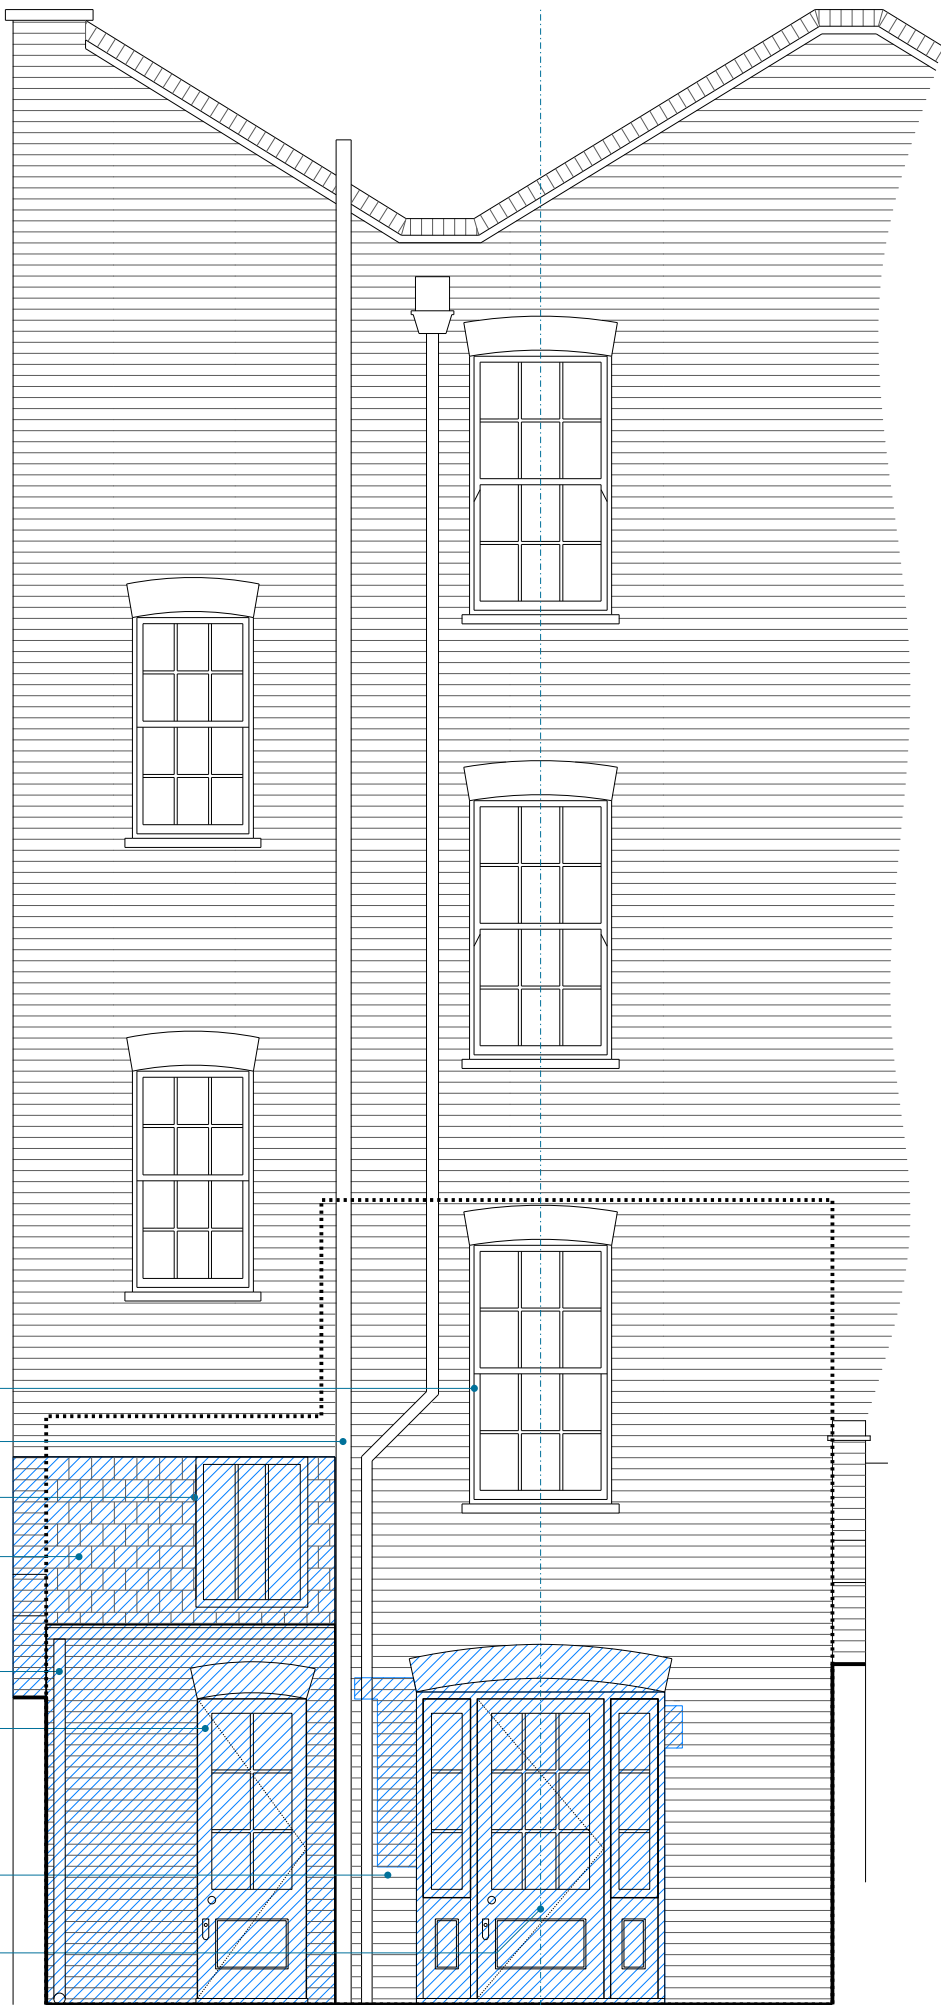

PROPOSED REAR ELEVATION


THIS DRAWING IS PROTECTED BY COPYRIGHT AND MUST NOT BE COPIED OR REPRODUCED WITHOUT THE WRITTEN CONSENT OF CHRIS DYSON ARCHITECTS LIMITED. NO DIMENSIONS ARE TO BE SCALED FROM THIS DRAWING. ALL DIMENSIONS AND SIZES TO BE CHECKED ON SITE. NORTH POINTS SHOWN ARE INDICATIVE. ©

#### SITE SPECIFIC HAZARDS

IN ACCORDANCE WITH THE REQUIREMENTS OF THE CDM REGULATIONS 2007 THE FOLLOWING SIGNIFICANT RESIDUAL HAZARDS HAVE NOT BEEN DESIGNED OUT OF THIS PROJECT AND MUST BE TAKEN INTO CONSIDERATION BY CONTRACTORS PLANNING TO UNDERTAKE THE WORKS SHOWN ON THIS DRAWING:

NOTE: Maisonette to receive new plumbing, hot water, central heating, electrics and communication installation

#### KEY

 To be constructed

C	04.01.2012	REVISED PLANNING DRAWINGS	GR
B	19.12.2011	BUILDING CONTROL	GR
01	10.11.2011	RWP AMENDMENT	GR

REV	DATE	NOTES	INIT.
-----	------	-------	-------

CLIENT / PROJECT

24A GREENLAND ROAD

DRAWING TITLE

PROPOSED FRONT ELEVATION  
PROPOSED REAR ELEVATION

STATUS PLANNING

DATE	DRAWN	CHECK	SCALE @ A3
AUGUST 11	GR	JB	1:50

PROJECT NUMBER	UNIT / BLOCK	CI / SFB CODE	TYPE & NUMBER	REVISION LETTER
----------------	--------------	---------------	---------------	-----------------

DRAWING NO.	1100
0174	1101 B

0 1 2 3  
SCALE IN METRES @ 1:50

CHRIS DYSON ARCHITECTS

11 PRINCELET STREET  
SPITALFIELDS  
LONDON E1 6QH  
T: 020 7247 1816  
F: 020 7377 6082  
W: www.chrisdyson.co.uk