


# 16A LYNDHURST GARDENS GARDENS, NW3

REPORT: GEOTECHNICAL PART 2 OF 2

CONSULTANT: GEOTECHNICAL CONSULTING GROUP


**APPENDIX A**  
**Selected drawings**

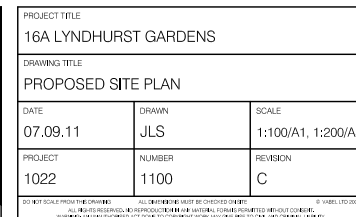



01 PROPOSED GROUND FLOOR PLAN  
SCALE: 1:50 @ A1

NO.	DATE	REVISION
A	08.09.11	FIRST ISSUE
B	06.10.11	REVISIONS TO INCLUDE REDUCTION IN BUILDING HEIGHT OF 0.5M, REDUCTION IN BUILDING HEIGHT OF EAST WING BY 1.75M AND MOVING EAST WING AWAY FROM EASTERN SITE BOUNDARY BY UP TO 2M
C	22.10.11	REVISIONS TO SPACE PLANNING AND EAST WING, REMOVAL OF NORTH EAST CORNER

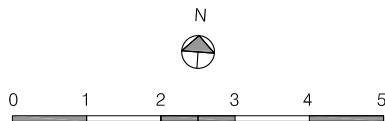


Drawing legend		
A	042	503
Grid lines	Detail & Drwg Location	Area & Drwg Location
A 000	A 000	503
Elevation & Drwg Location	Section & Drwg Location	Area & Drwg Location

**VABEL**


VABEL LTD  
53 HEHSTAL ROAD, LONDON, NW6 2AD  
T+44 (0)20 7625 1115 F+44 (0)20 7625 1117  
CONTACT@VABEL.CO.UK  
WWW.VABEL.CO.UK

PROJECT TITLE		
16A LYNTHURST GARDENS		
DRAWING TITLE		
PROPOSED GROUND FLOOR PLAN		
DATE	DRAWN	SCALE
07.09.11	JLS	1:50/A1, 1:100/A3
PROJECT	NUMBER	REVISION
1022	1101	C



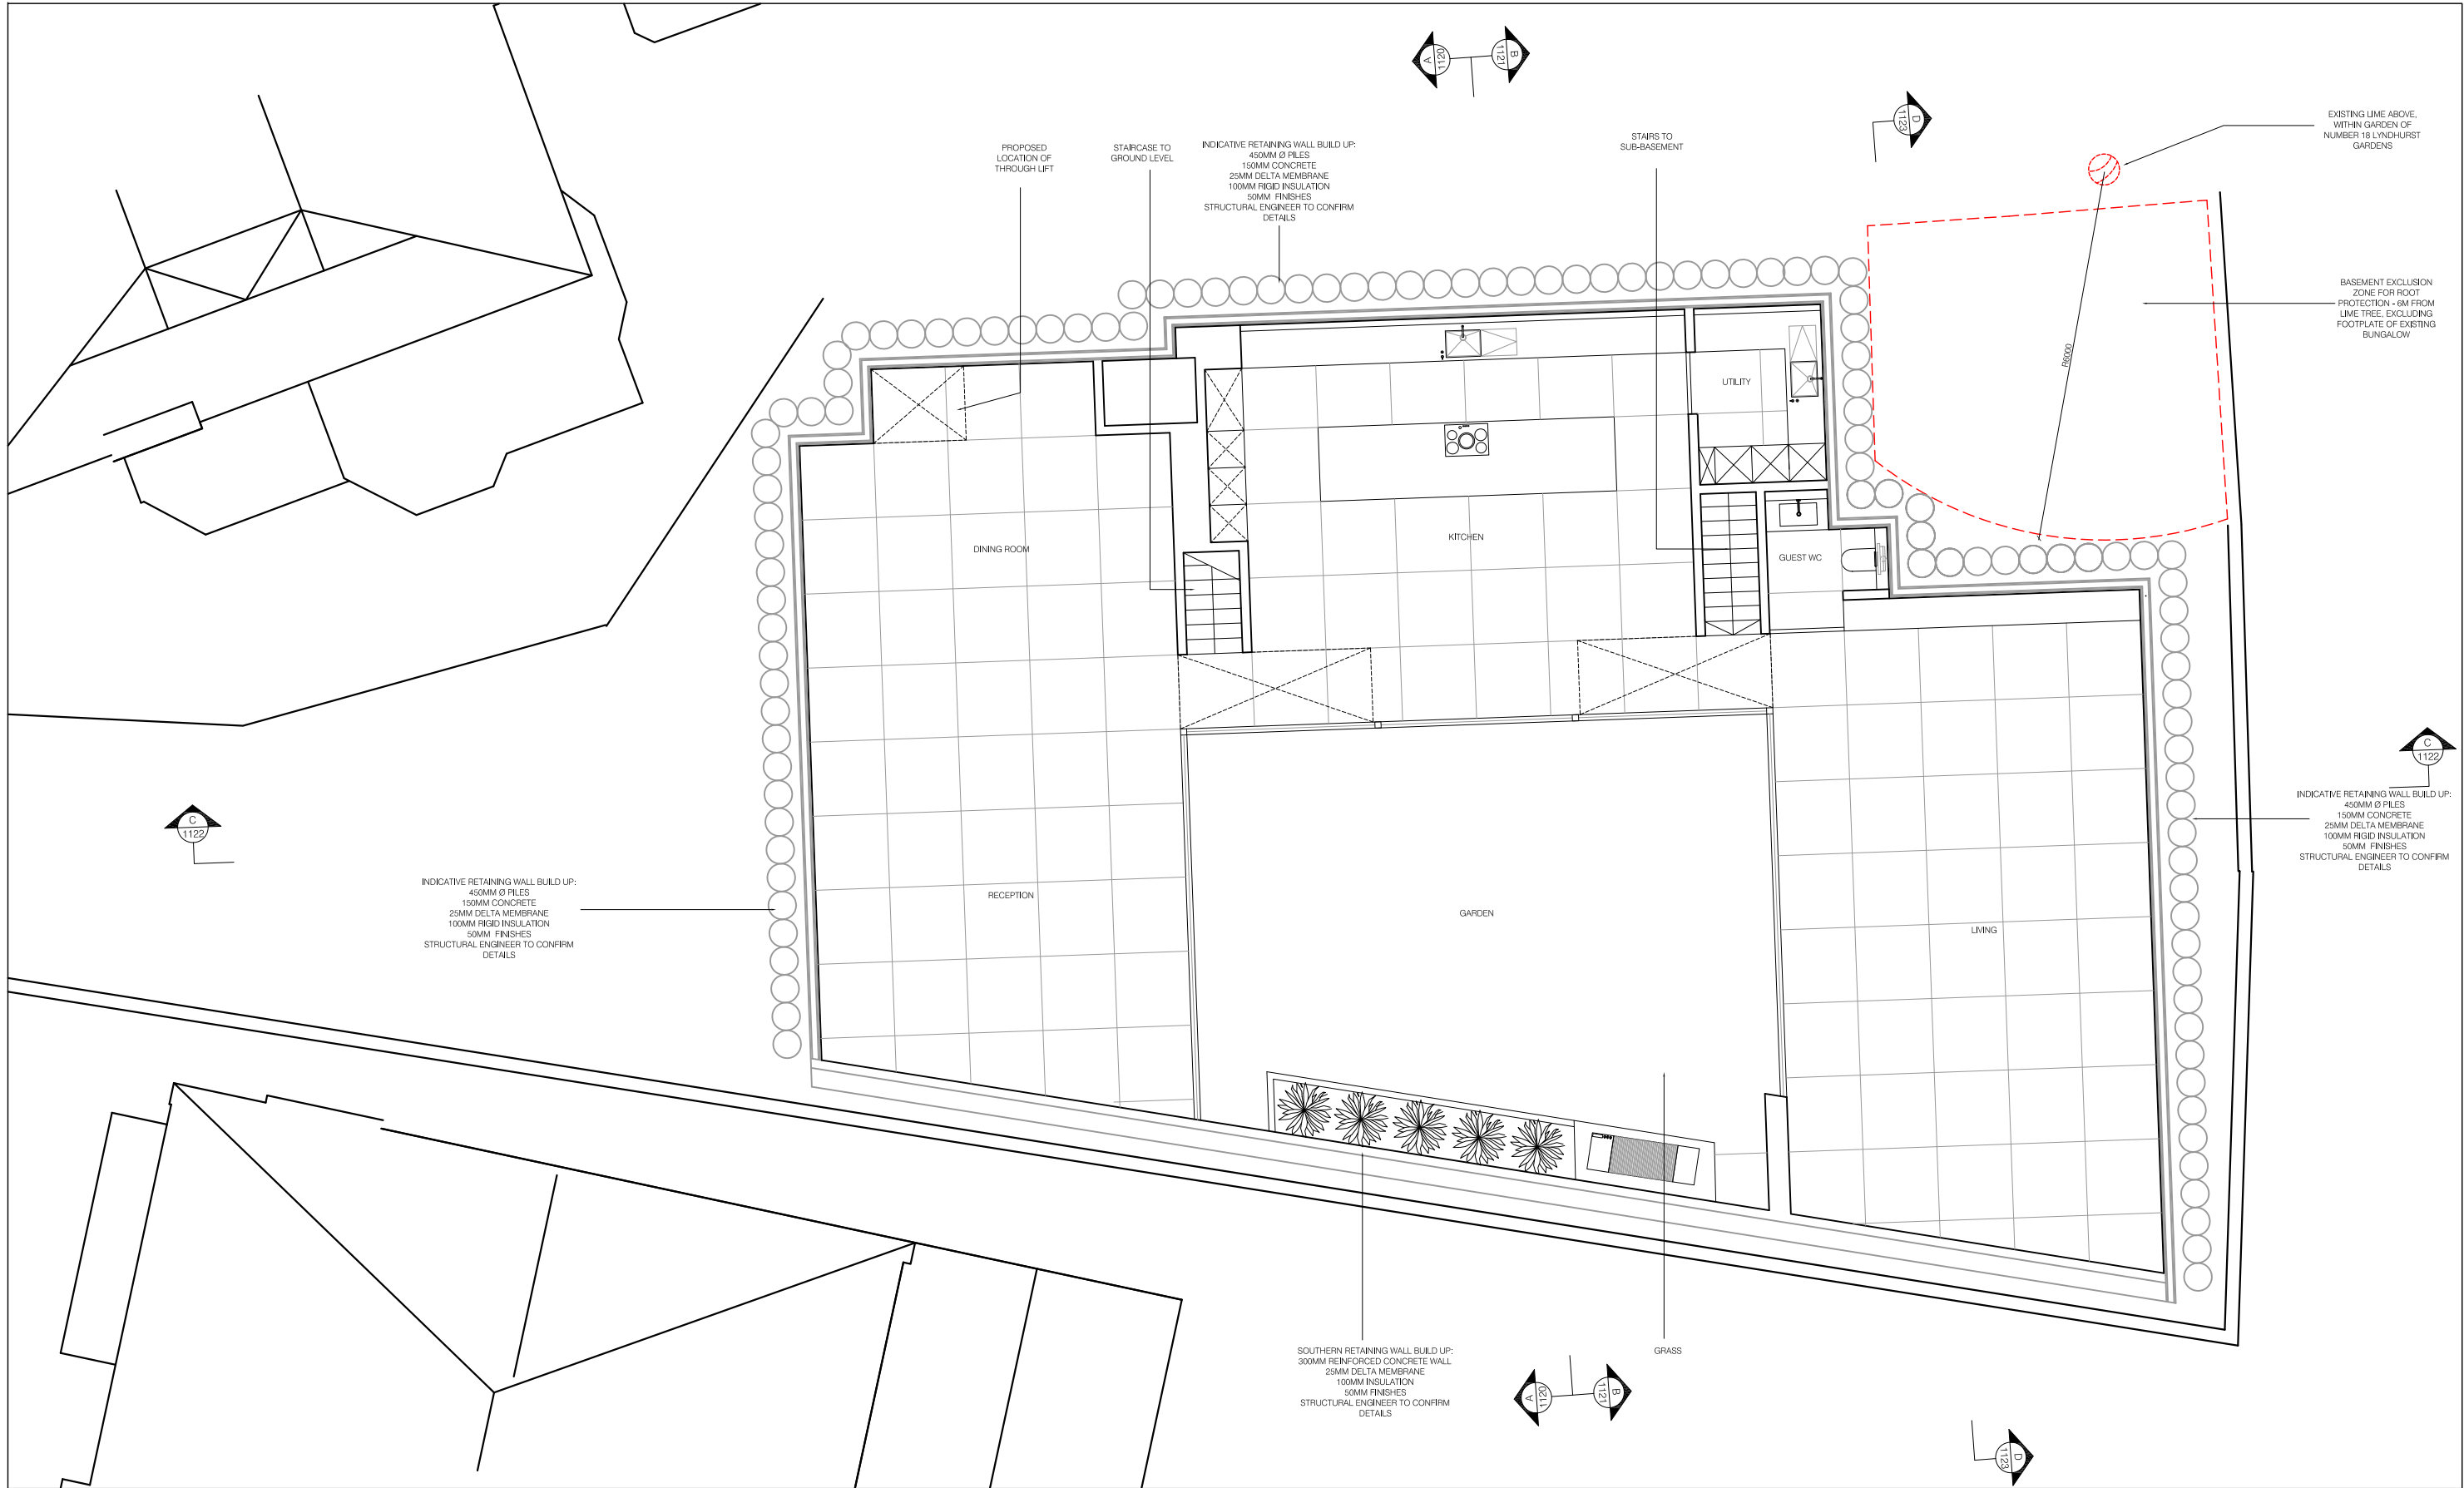

NO.	DATE	REVISION
A	08.09.11	FIRST ISSUE
B	06.10.11	REVISIONS TO INCLUDE REDUCTION IN BUILDING HEIGHT OF 0.5M, REDUCTION IN BUILDING HEIGHT OF EAST WING BY 1.75M AND MOVING EAST WING AWAY FROM EASTERN SITE BOUNDARY BY UP TO 2M
C	22.10.11	REVISIONS TO SPACE PLANNING AND EAST WING, REMOVAL OF NORTH EAST CORNER

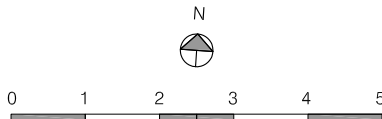


Drawing legend		
Grid lines	DETAIL Y 042 Detail & Drwg Location	
Elevation & Drwg Location	Section & Drwg Location	Area & Drwg Location

**VABEL**


VABEL LTD  
53 HEHSTAL ROAD, LONDON, NW6 2AD  
T+44 (0)20 7625 1115 F+44 (0)20 7625 1117  
CONTACT@VABEL.CO.UK  
WWW.VABEL.CO.UK

PROJECT TITLE		
16A LYNDHURST GARDENS		
DRAWING TITLE		
PROPOSED BASEMENT FLOOR PLAN		
DATE	DRAWN	SCALE
07.09.11	JLS	1:50/A1, 1:100/A3
PROJECT	NUMBER	REVISION
1022	1102	B

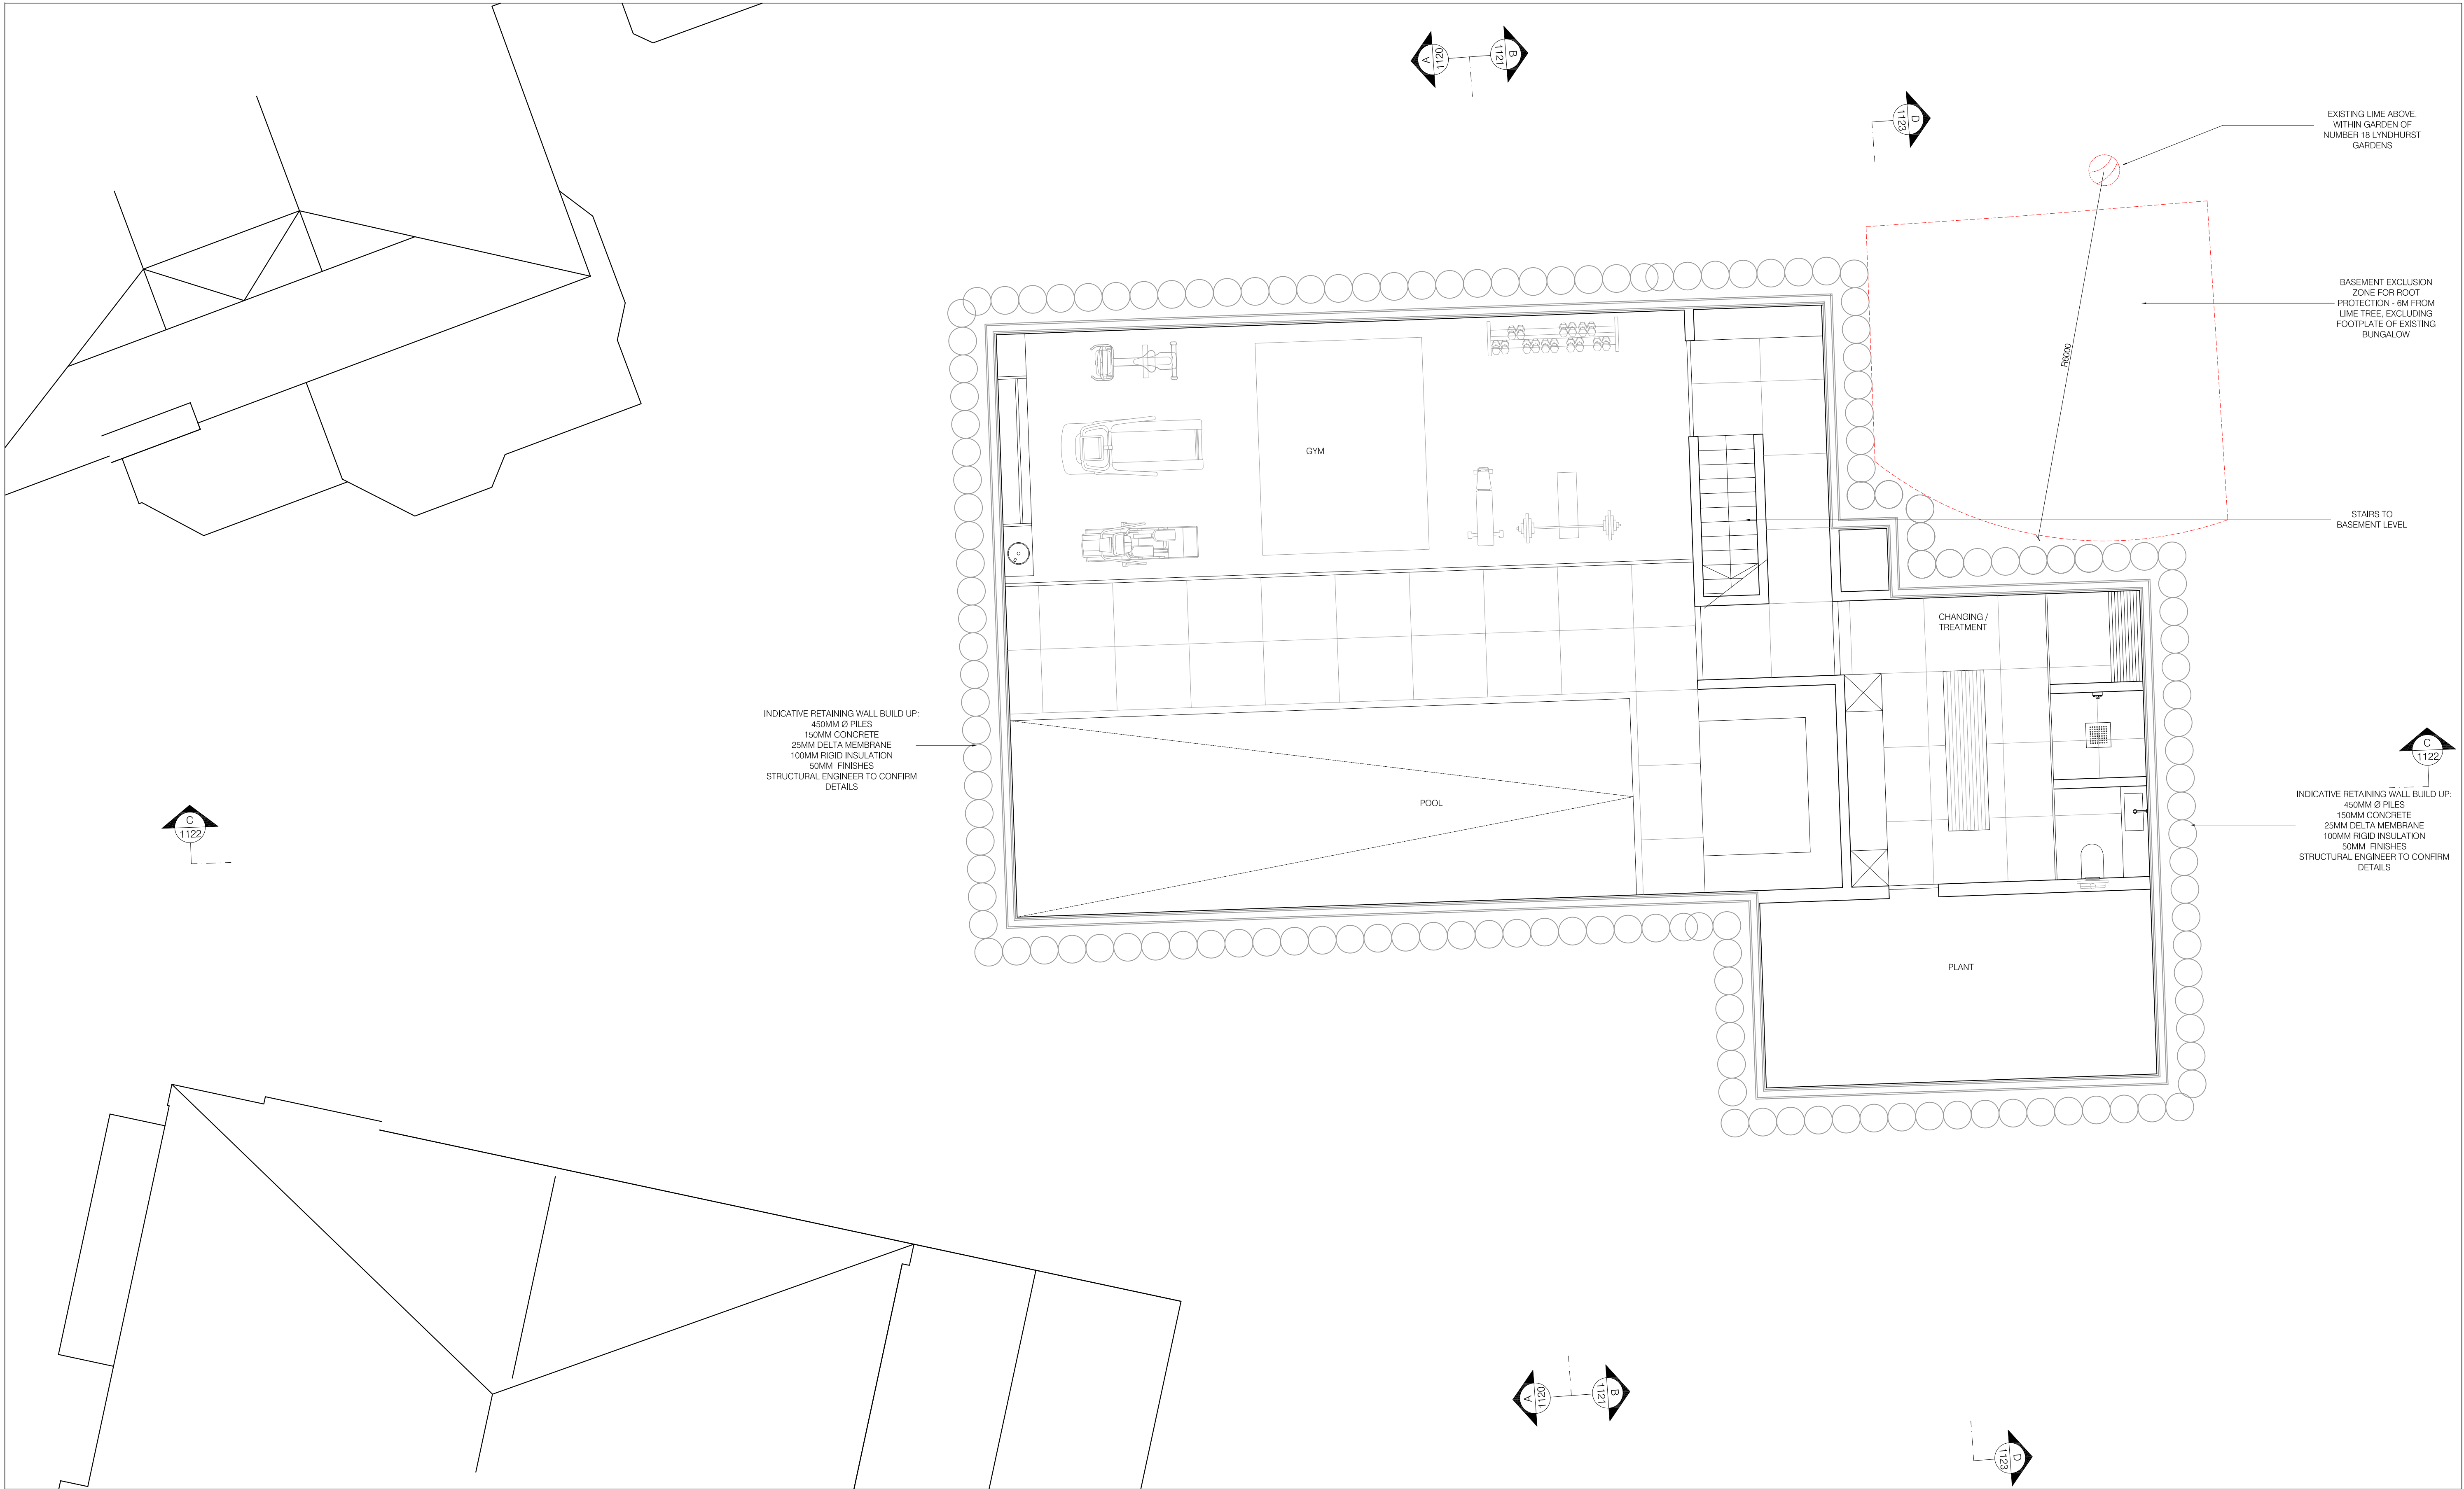

01 PROPOSED SUB-BASEMENT FLOOR PLAN  
SCALE: 1:50 @ A1

NO.	DATE	REVISION
A	08.09.11	FIRST ISSUE
B	06.10.11	REVISIONS TO INCLUDE REDUCTION IN BUILDING HEIGHT OF 0.5M, REDUCTION IN BUILDING HEIGHT OF EAST WING BY 1.75M AND MOVING EAST WING AWAY FROM EASTERN SITE BOUNDARY BY UP TO 2M
C	22.10.11	REVISIONS TO SPACE PLANNING AND EAST WING, REMOVAL OF NORTH EAST CORNER

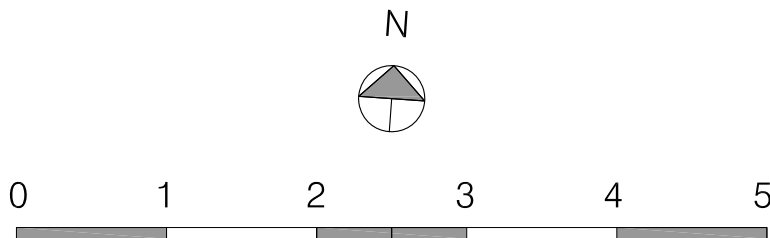

Drawing legend		
Grid lines	Detail & Drwg Location	Area & Drwg Location
Elevation & Drwg Location	Section & Drwg Location	Area & Drwg Location

VABEL

VABEL LTD  
53 HENSTAL ROAD, LONDON, NW6 2AD  
T+44 (0)20 7625 1115 F+44 (0)20 7625 1117  
CONTACT@VABEL.CO.UK  
WWW.VABEL.CO.UK

PROJECT TITLE		
16A LYNTHURST GARDENS		
DRAWING TITLE		
PROPOSED SUB-BASEMENT FLOOR PLAN		
DATE	DRAWN	SCALE
07.09.11	JLS	1:50/A1, 1:100/A3
PROJECT	NUMBER	REVISION
1022	1103	C
<small>DO NOT SCALE FROM THIS DRAWING. ALL DIMENSIONS MUST BE CHECKED ON SITE. © VABEL LTD 2009. ALL RIGHTS RESERVED. NO REPRODUCTION IN ANY MANNER, FORM OR MEDIUM, WITHOUT PERMISSION. VABEL LTD AND VABEL CO LTD ARE TRADE MARKS OF VABEL LTD.</small>		



01 PROPOSED SECTION AA  
SCALE: 1: 50 @ A1

NO.	DATE	REVISION
A	08.09.11	FIRST ISSUE
B	06.10.11	REVISIONS TO INCLUDE REDUCTION IN BUILDING HEIGHT OF 0.5M, REDUCTION IN BUILDING HEIGHT OF EAST WING BY 1.75M AND MOVING EAST WING AWAY FROM EASTERN SITE BOUNDARY BY UP TO 2M
C	22.10.11	REVISIONS TO SPACE PLANNING AND EAST WING, REMOVAL OF NORTH EAST CORNER



Drawing legend

Grid lines

Elevation & Drwg Location

Section & Drwg Location

Area & Drwg Location

DETAIL Y 042

Detail & Drwg Location

**VABEL**

VABEL LTD  
53 HEHSTAL ROAD, LONDON, NW6 2AD  
T+44 (0)20 7625 1115 F+44 (0)20 7625 1117  
CONTACT@VABEL.CO.UK  
WWW.VABEL.CO.UK

PROJECT TITLE		
16A LYN DHURST GARDENS		
DRAWING TITLE		
PROPOSED SECTION AA		
DATE	DRAWN	SCALE
07.09.11	JLS	1:50 @ A1
PROJECT	NUMBER	REVISION
1022	1120	C





01 PROPOSED SECTION BB  
SCALE: 1:50 @ A1

NO.	DATE	REVISION
A	08.09.11	FIRST ISSUE
B	06.10.11	REVISIONS TO INCLUDE REDUCTION IN BUILDING HEIGHT OF 0.5M, REDUCTION IN BUILDING HEIGHT OF EAST WING BY 1.75M AND MOVING EAST WING AWAY FROM EASTERN SITE BOUNDARY BY UP TO 2M
C	22.10.11	REVISIONS TO SPACE PLANNING AND EAST WING, REMOVAL OF NORTH EAST CORNER



Drawing legend

Grid lines

Elevation & Drwg Location

Section & Drwg Location

Area & Drwg Location

DETAIL Y

042


503

VABEL

VABEL LTD  
53 HEMSTAL ROAD, LONDON, NW6 2AD  
T+44 (0)20 7625 1115 F+44 (0)20 7625 1117  
CONTACT@VABEL.CO.UK  
WWW.VABEL.CO.UK

PROJECT TITLE		
16A LYNDHURST GARDENS		
DRAWING TITLE		
PROPOSED SECTION BB		
DATE	DRAWN	SCALE
07.09.11	JLS	1:50 @ A1
PROJECT	NUMBER	REVISION
1022	1121	C
<small>DO NOT SCALE FROM THIS DRAWING. ALL DIMENSIONS MUST BE CHECKED ON SITE. ALL RIGHTS RESERVED. NO REPRODUCTION IN ANY MANNER, FORM OR MEDIUM, WITHOUT THE WRITTEN PERMISSION OF VABEL LTD. VABEL LTD. 2009.</small>		



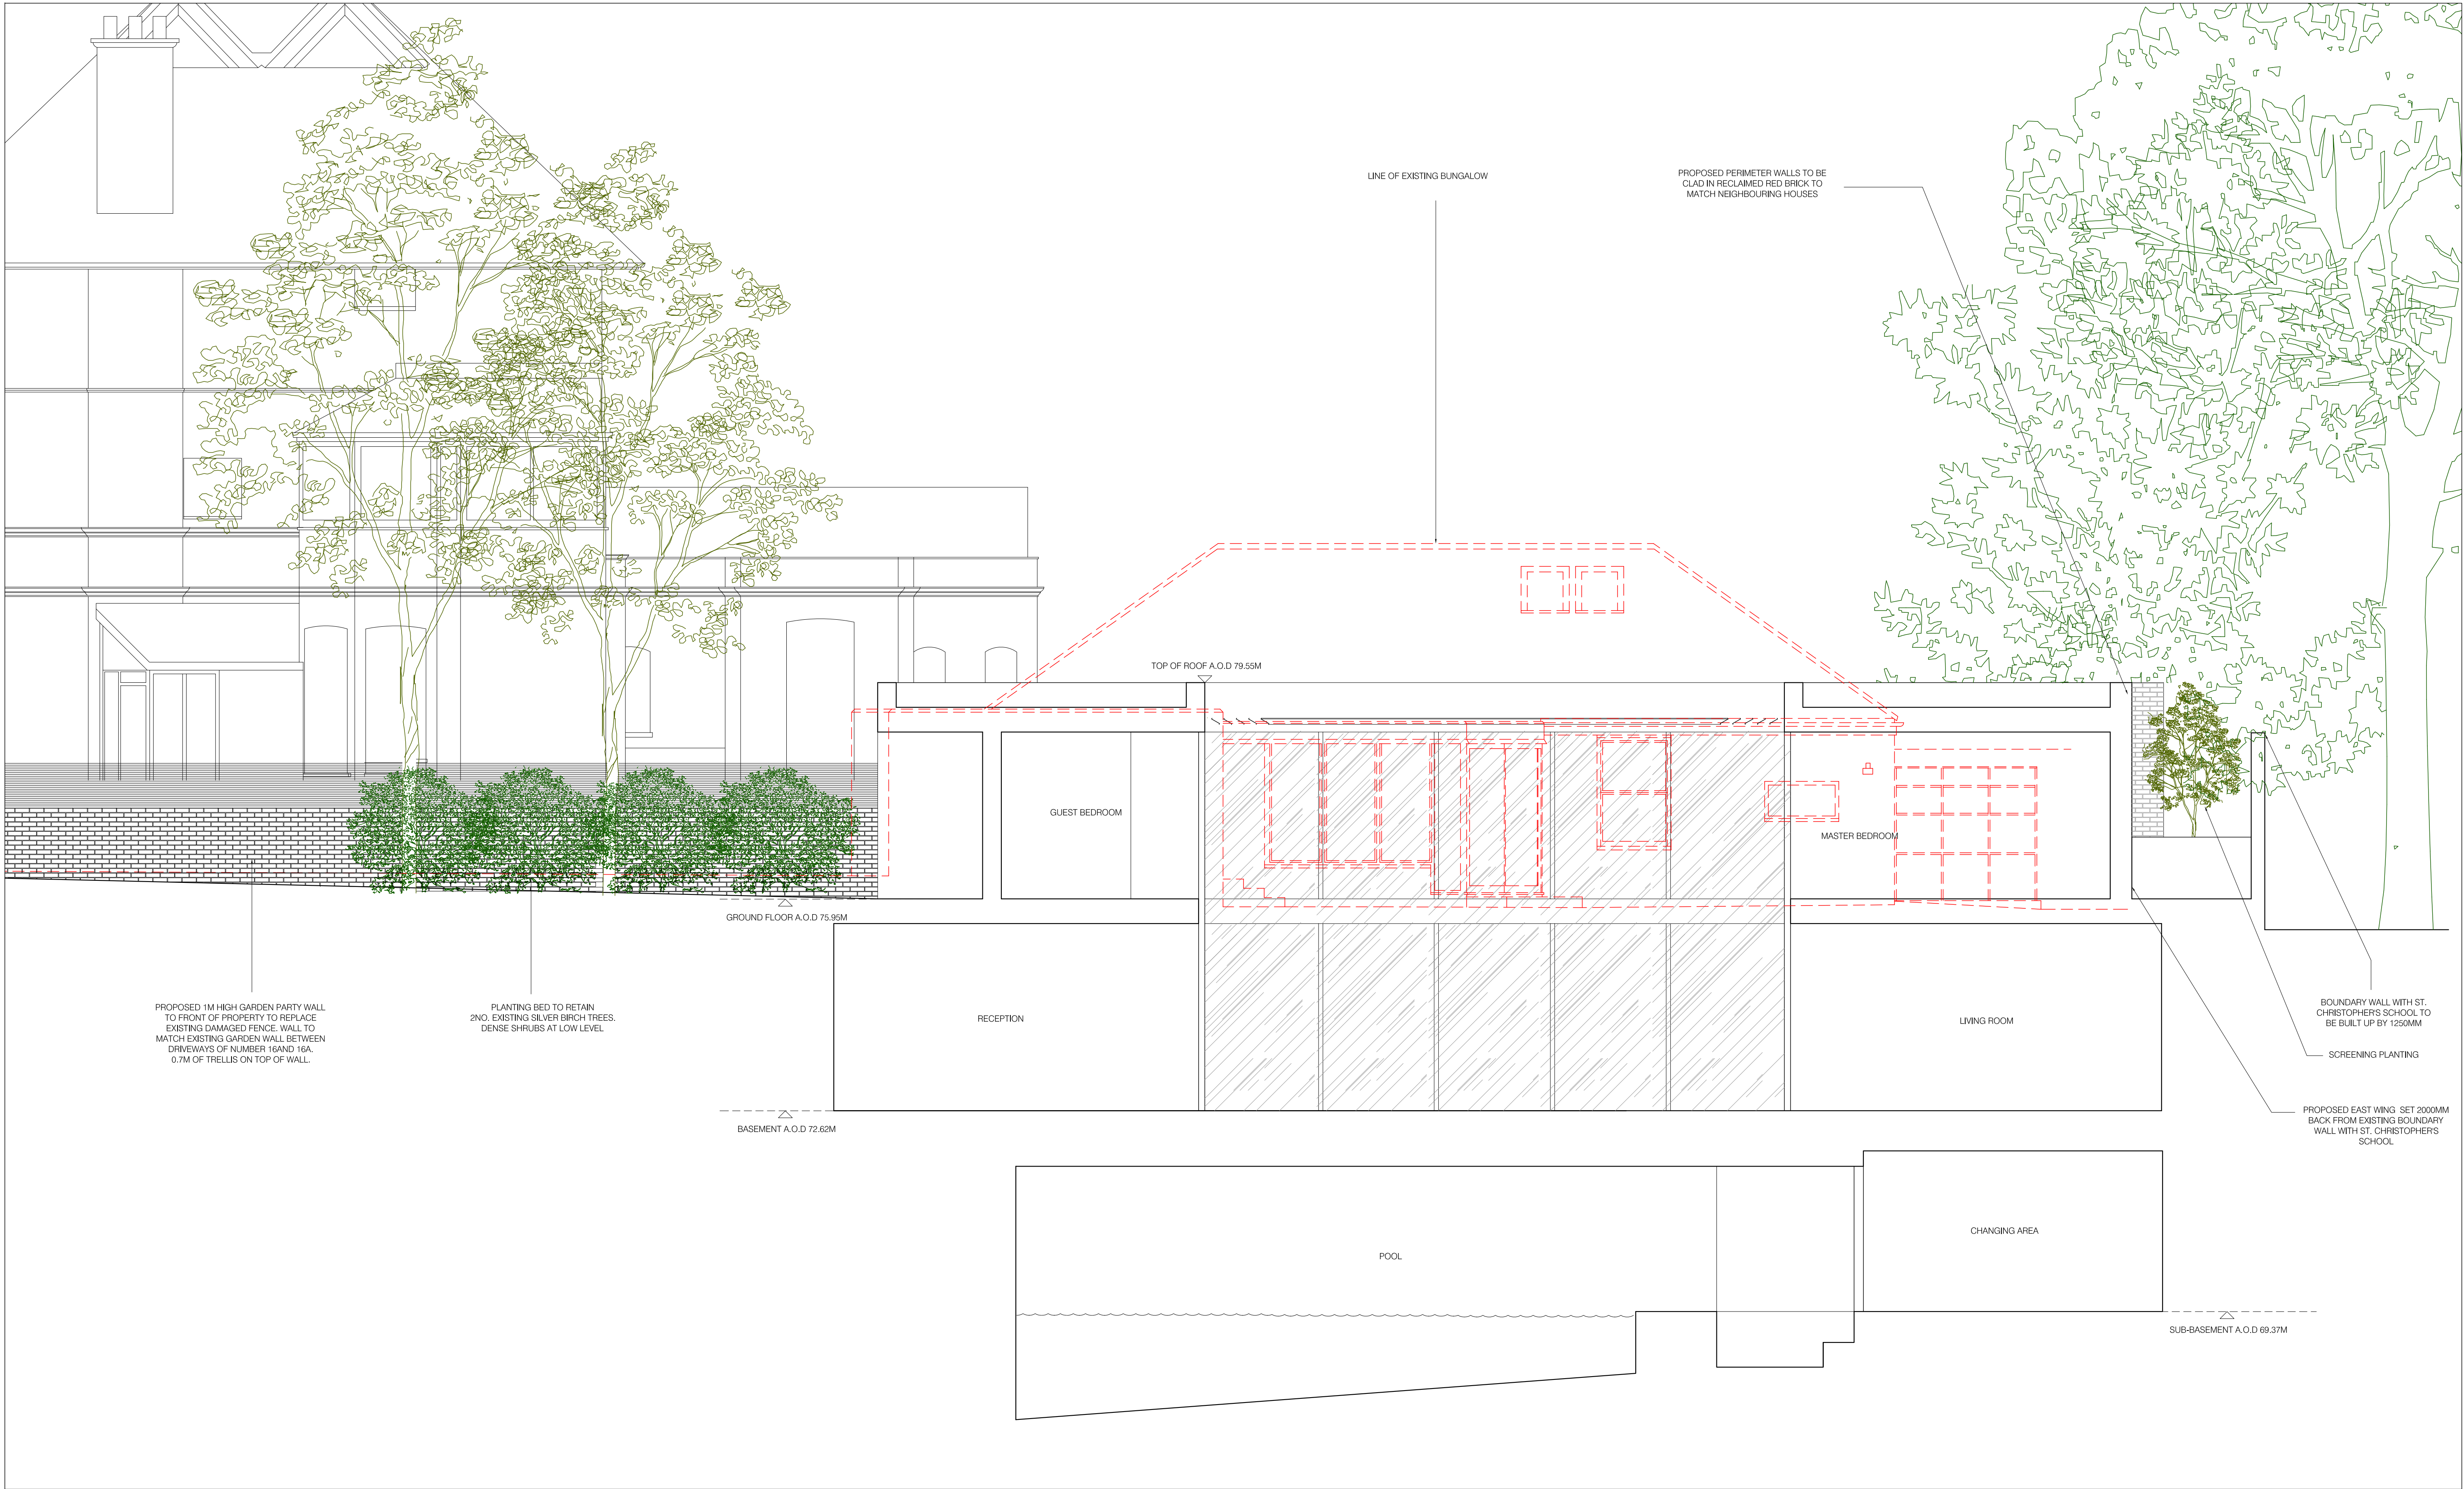

01 PROPOSED SECTION CC  
SCALE: 1:50 @ A1

NO.	DATE	REVISION
A	08.09.11	FIRST ISSUE
B	06.10.11	REVISIONS TO INCLUDE REDUCTION IN BUILDING HEIGHT OF 0.5M, REDUCTION IN BUILDING HEIGHT OF EAST WING BY 1.75M AND MOVING EAST WING AWAY FROM EASTERN SITE BOUNDARY BY UP TO 2M
C	22.10.11	REVISIONS TO SPACE PLANNING AND EAST WING, REMOVAL OF NORTH EAST CORNER




Drawing legend		
Grid lines	Detail & Drwg Location	Area & Drwg Location
Elevation & Drwg Location	Section & Drwg Location	Area & Drwg Location

VABEL

VABEL LTD  
53 HEMSTAL ROAD, LONDON, NW6 2AD  
T+44 (0)20 7625 1115 F+44 (0)20 7625 1117  
CONTACT@VABEL.CO.UK  
WWW.VABEL.CO.UK

PROJECT TITLE		
16A LYNDHURST GARDENS		
DRAWING TITLE		
PROPOSED SECTION CC		
DATE	DRAWN	SCALE
07.09.11	JLS	1:50 @ A1
PROJECT	NUMBER	REVISION
1022	1122	C
<small>DO NOT SCALE FROM THIS DRAWING. ALL DIMENSIONS MUST BE CHECKED ON SITE. ALL RIGHTS RESERVED. NO REPRODUCTION IN ANY MATERIAL FORMS PERMITTED WITHOUT CONSENT. WATERMARK AND ANY COPYRIGHT NOTICE TO COMPLY WITH UK AND EU LAWS AND TO CLARIFY OUR OWN LIABILITY.</small>		



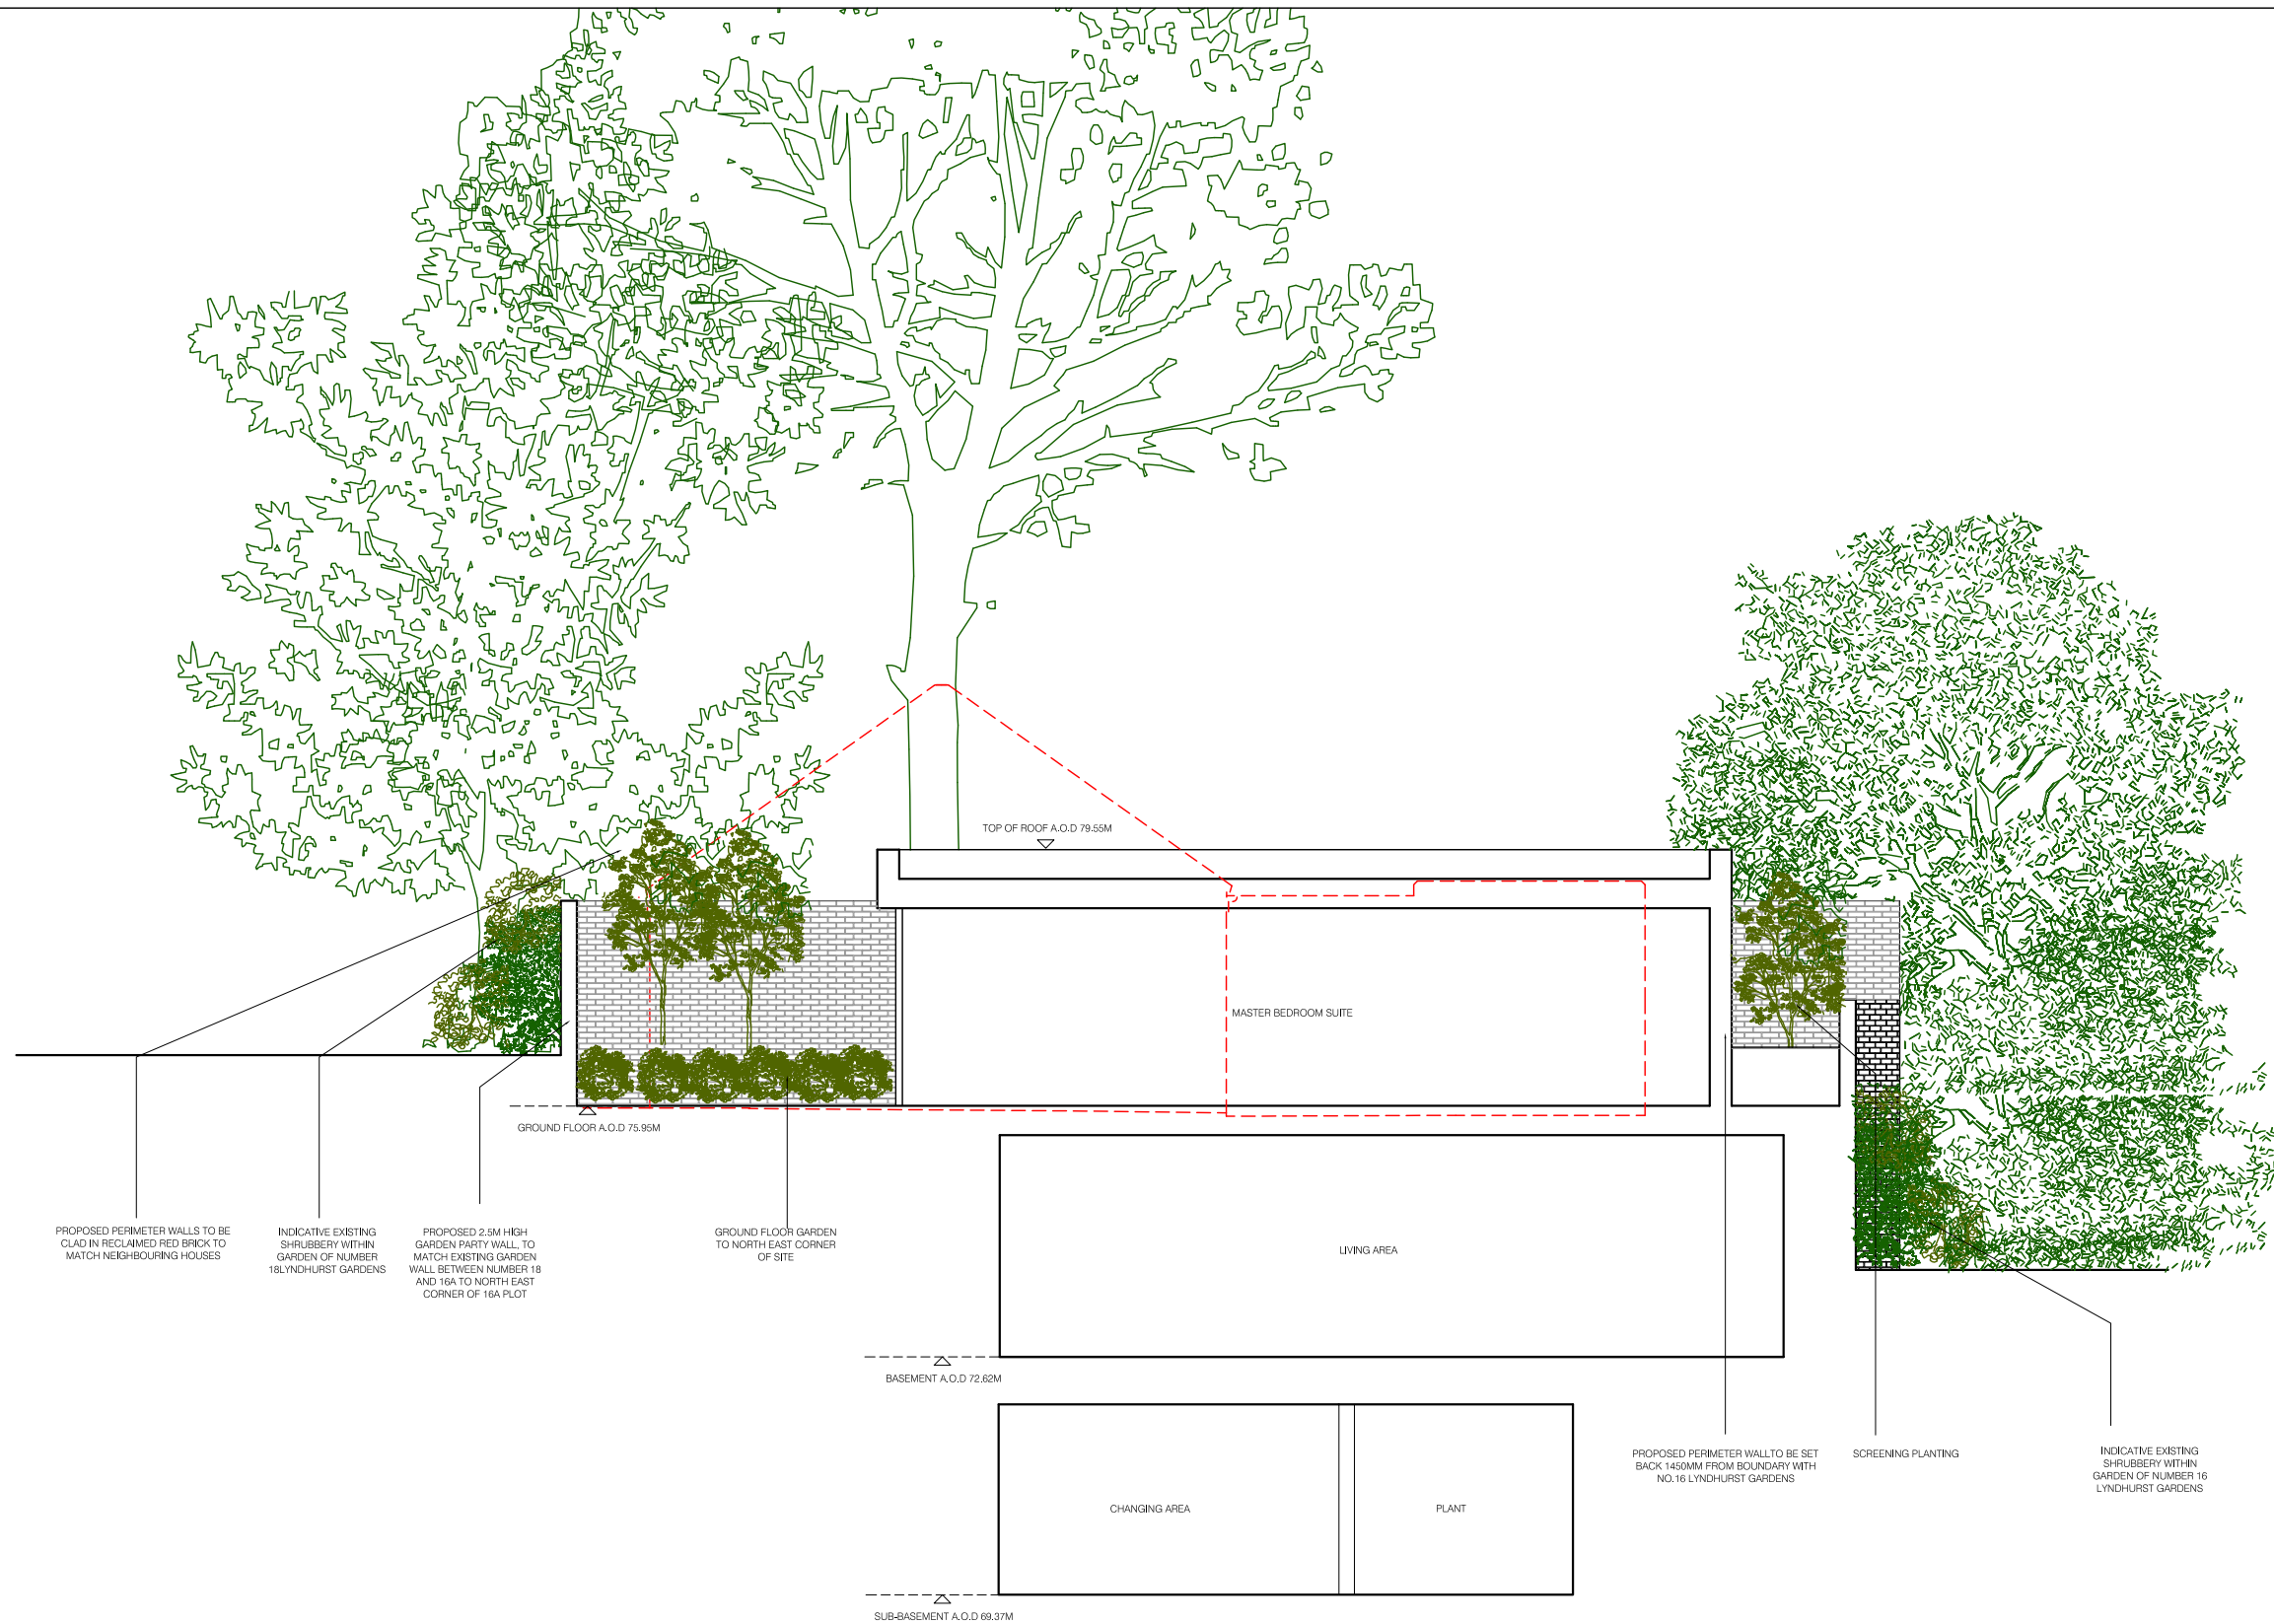

01 PROPOSED SECTION DD  
SCALE: 1: 50 @ A1

NO.	DATE	REVISION
A	22.10.11	FIRST ISSUE



Drawing legend

Grid lines

Elevation & Drwg Location

Section & Drwg Location

Area & Drwg Location

DETAIL Y 042

Detail & Drwg Location

VABEL

VABEL LTD  
53 HEHSTAL ROAD, LONDON, NW6 2AD  
T+44 (0)20 7625 1115 F+44 (0)20 7625 1117  
CONTACT@VABEL.CO.UK  
WWW.VABEL.CO.UK

PROJECT TITLE 16A LYNDHURST GARDENS		
DRAWING TITLE PROPOSED SECTION DD		
DATE 07.09.11	DRAWN JLS	SCALE 1:50 @ A1
PROJECT 1022	NUMBER 1123	REVISION A