



NOTES:  
1. THIS DRAWING NOT TO BE SCALED. FIGURED DIMENSIONS ONLY TO BE TAKEN.  
2. SHOULD ANY DISCREPANCIES BE FOUND WITH THIS DRAWING, PLEASE INFORM THIS OFFICE.  
3. COPYRIGHT OF THIS DRAWING IS OWNED BY J.MARCHITECTS.  
4. THIS DRAWING SHOULD BE READ IN CONJUNCTION WITH THE PROJECT HEALTH & SAFETY FILE AND ANY TASK BASED METHOD STATEMENTS



Important Note: Drawings will be subject to change until Building Control approval is received.

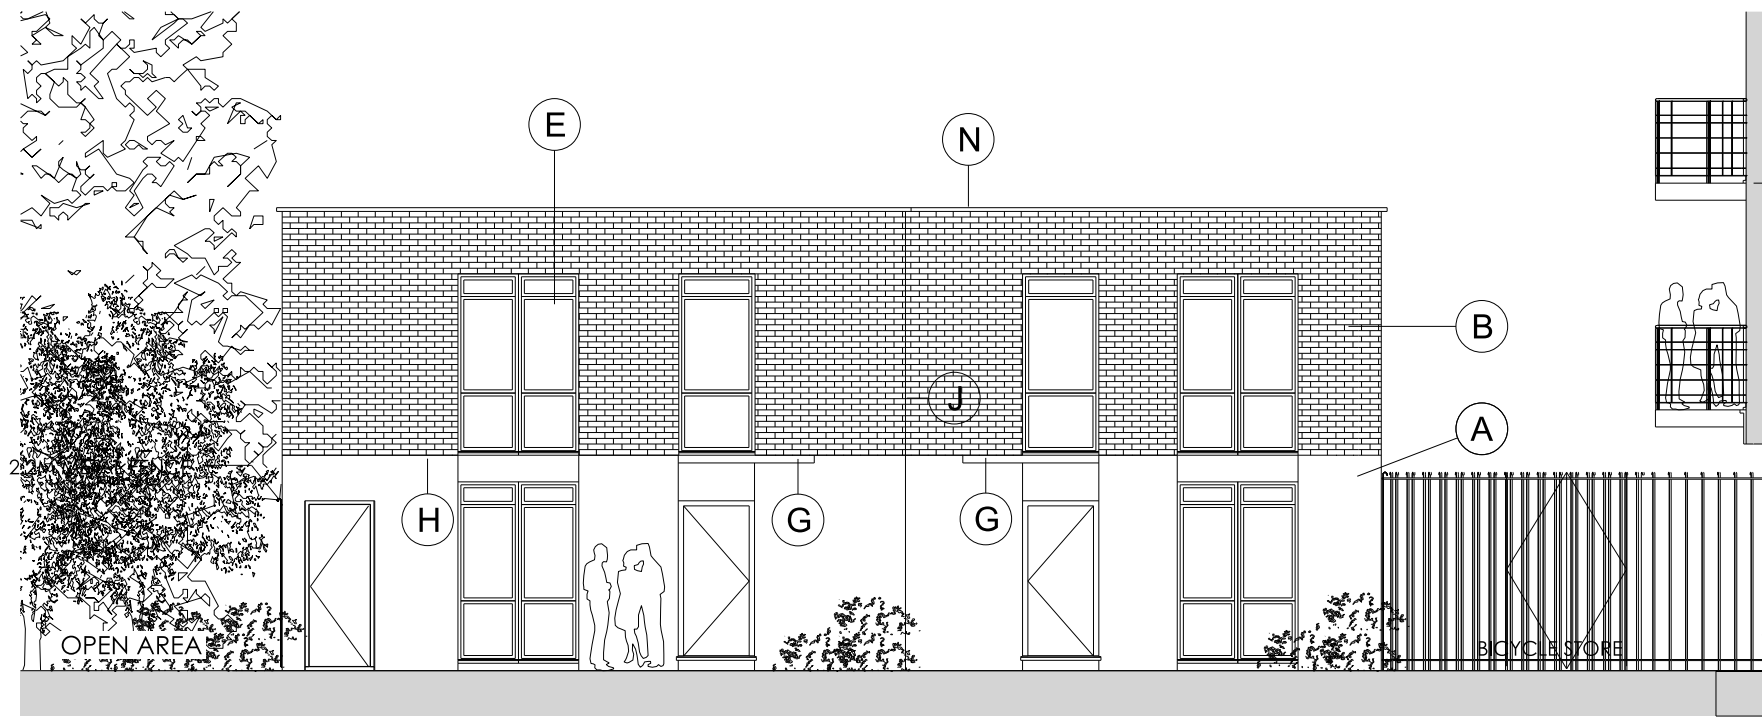

**A**  
PL SK05  
HOUSING: WEST ELEVATION  
SCALE 1:100 @ A1

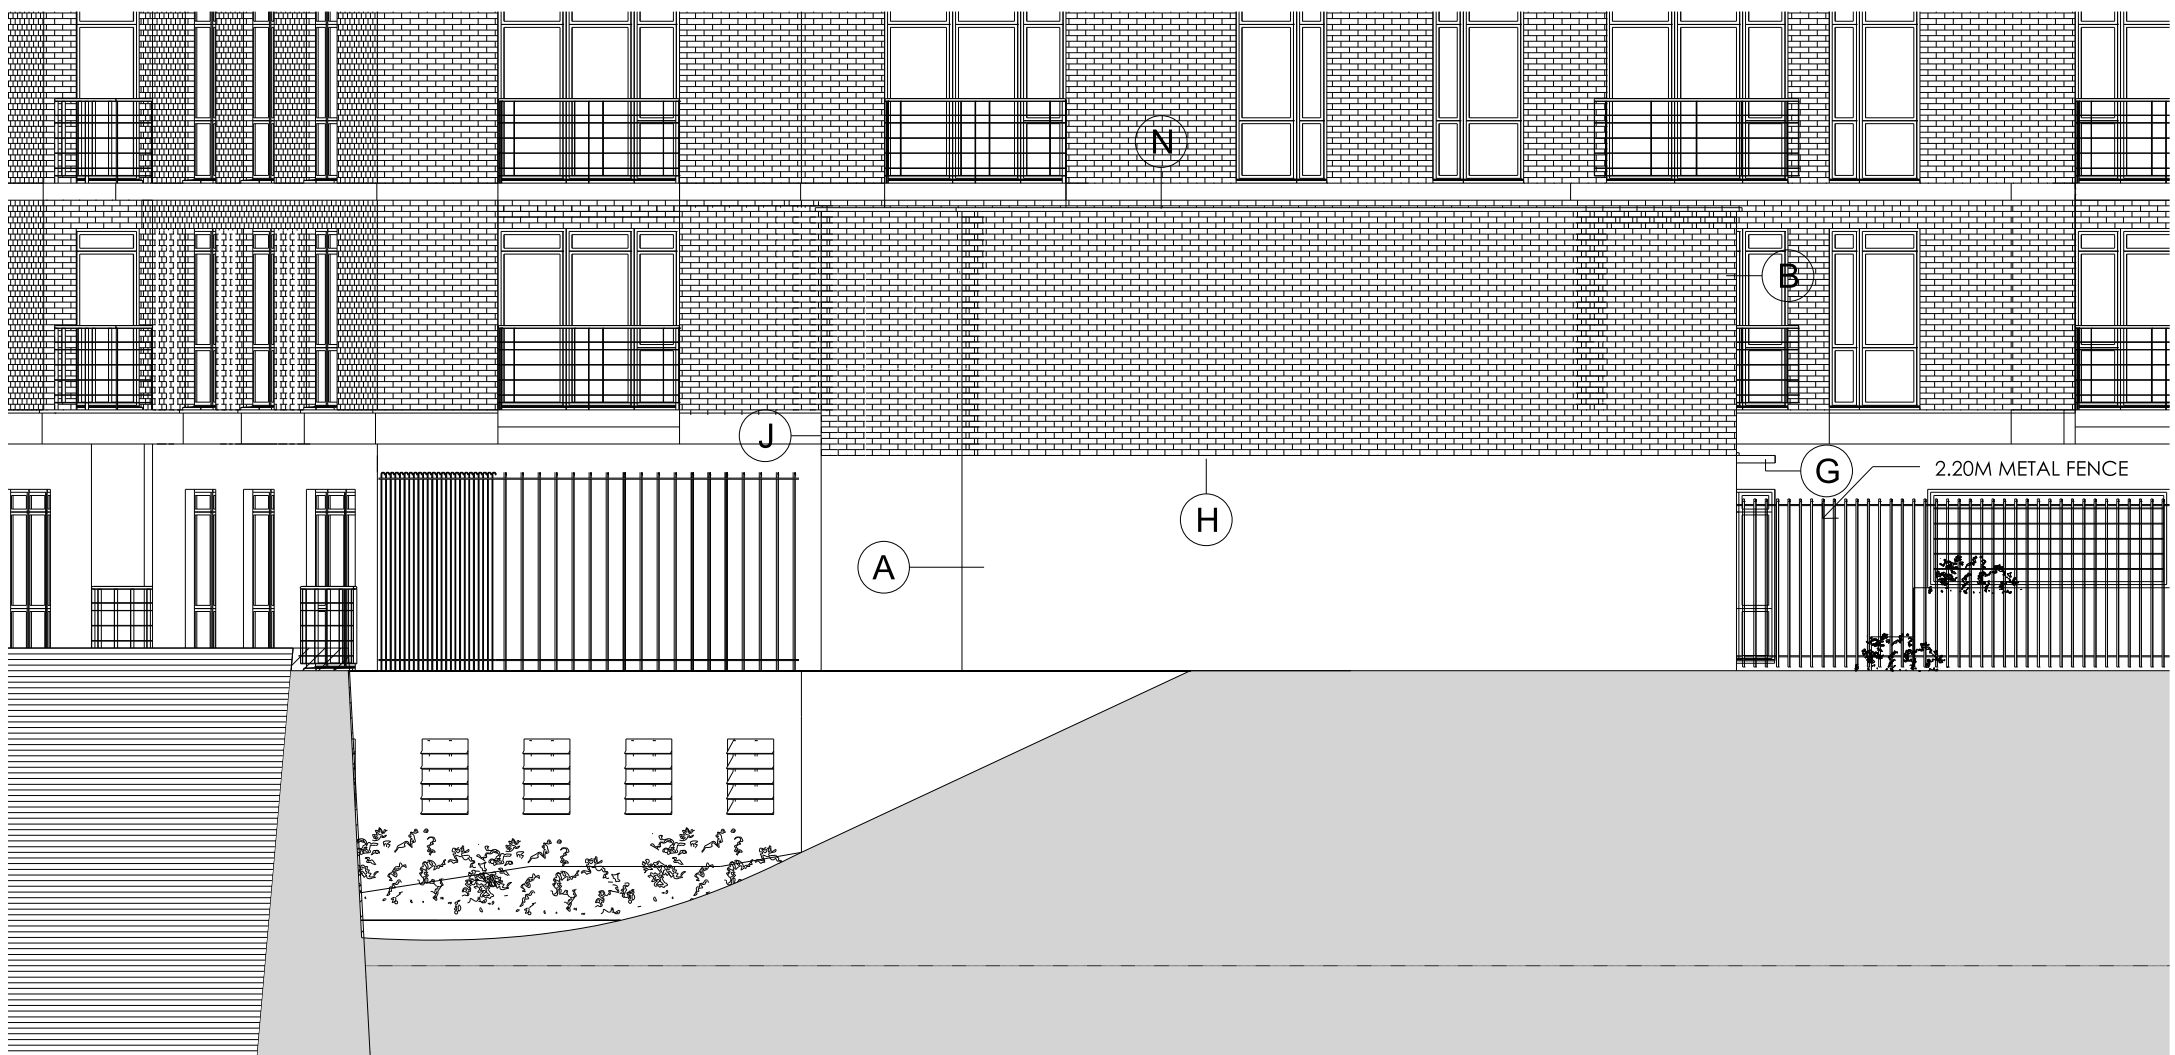


**B**  
L(0)014  
HOUSING: NORTH ELEVATION  
SCALE 1:100 @ A1

- KEY
- A Render by Weber Pral M or Similar Approved- Colour Grey
  - B Brick by Ibstock Staffordshire Smooth Red - Smooth Finish
  - E External Windows & Doors by Rationel Windows - Aldus Timber / Aluminium Composite Range, Colour RAL 8019
  - G Metal Canopy & Entrance Upright by Contractors Choice - Colour PPC Gun Metal Grey
  - H Horizontal Render Beading by Wemico - Colour RAL 8014
  - J Metal Security Downpipe by Guttermaster - Colour PPC RAL 8019
  - N Parapet Coping by Bailey - C Fix Range, Colour PPC RAL 8014
- PLEASE REFER TO MANUFACTURES LITERATURE FOR FURTHER DETAIL



**C**  
PL SK05  
HOUSING: EAST ELEVATION  
SCALE 1:100 @ A1

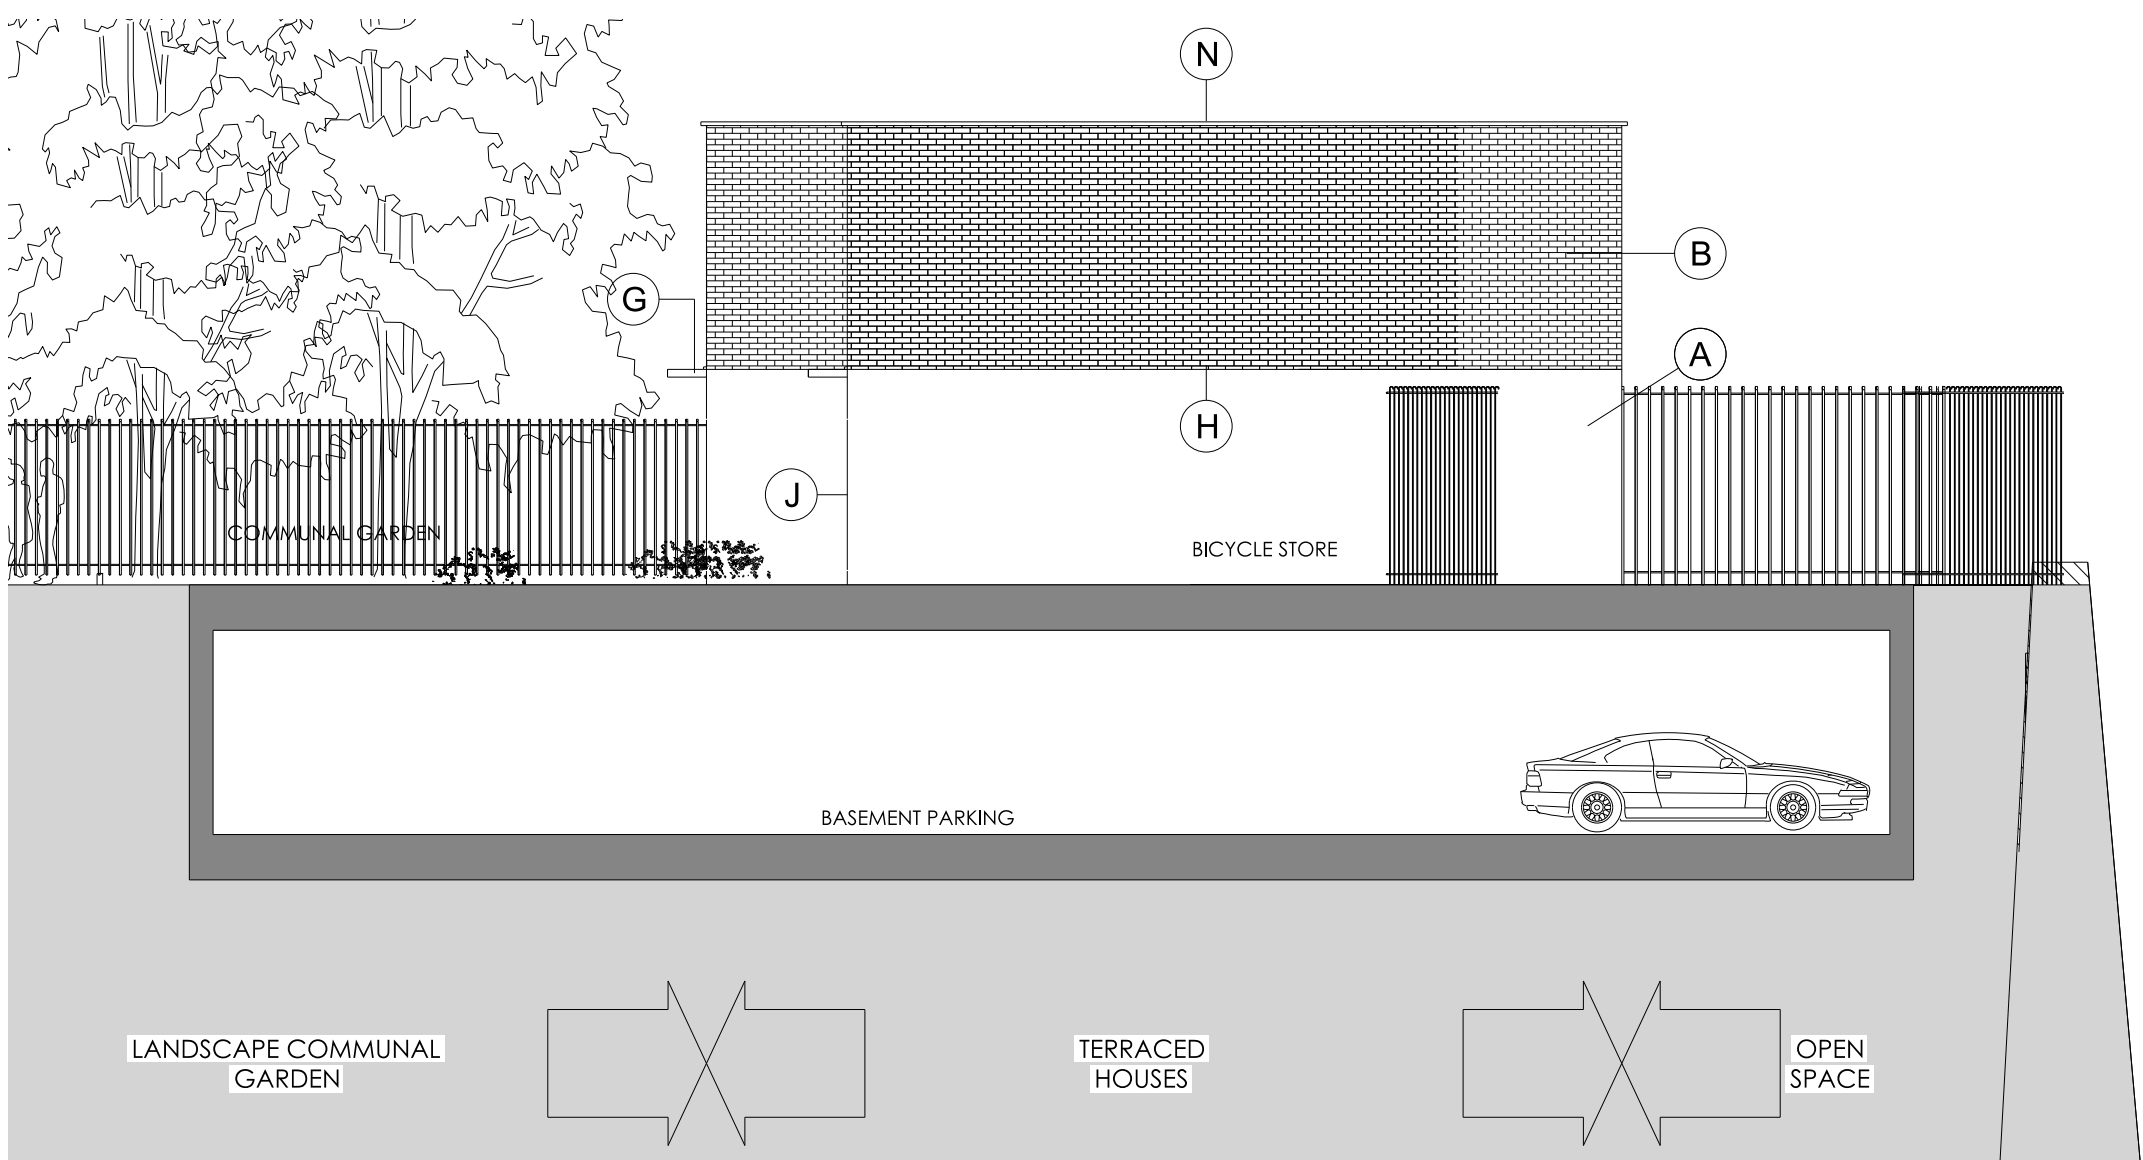

**D**  
PL SK05  
HOUSING: SOUTH ELEVATION  
SCALE 1:100 @ A1

B	Construction alteration reduced with Approved Planning (Elevation (Planning Ref: 2010/07540/P) as requested by Camden Planning for partial discharge of Condition 1)	22.12.2011	AMG	JK
A	Materials updated in accordance to Client Approval	07.11.2011	AMG	JK
REV.	DESCRIPTION	DATE	DRN BY	CKD BY

PROJECT	Mill Lane, West Hampstead	
TITLE	Terraced House Elevations	
CLIENT	Taylor Wimpey	
JOB No.	4748	
SCALE	1:100	
STATUS	PLANNING - CONDITION No.11	
DRAWING No.	PL SK05	
REVISION	B	
CHECKED BY	PI	
DATE	14.07.11	
2nd Floor	Threeways House	
40-44	Clipstone Street	
London	W1W 5DW	
T:	0207 580 5330	
F:	0207 436 5348	
Ion@jmarshitects.net		
www.jmarshitects.net		