


1 | GROUND FLOOR PLAN  
0040 | Refer to Drawing CAP-0001

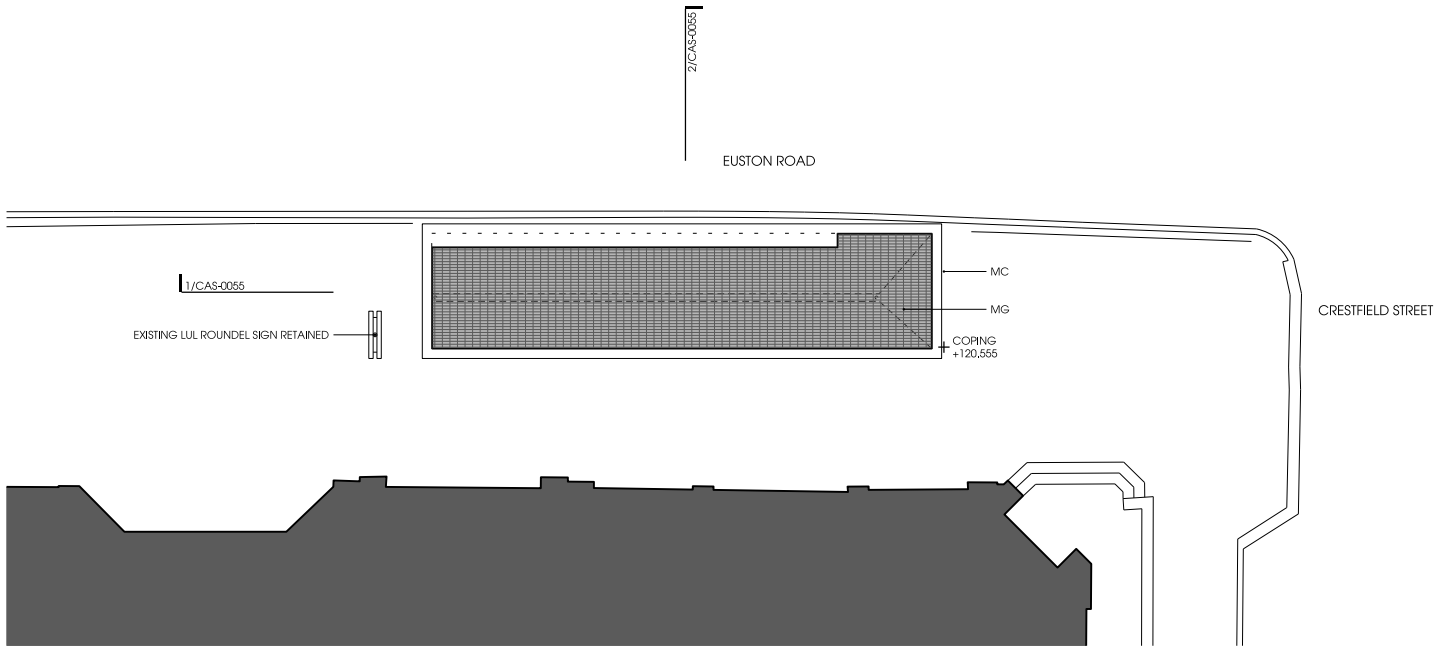

1 | ROOF PLAN  
0040 | Refer to Drawing CAP-0001

**Notes**


Contractor to check all dimensions on site. Do not scale from this drawing. Stanton Williams to be advised of any variation between the drawings and site conditions.

Drawings are based on survey data and may not accurately represent what is physically present

All levels are in meters above tunnel datum (ATD). Tunnel Datum (TD) = Ordnance Datum Newlyn (ODN) + 100m

© Stanton Williams.  
All rights described in Chapter IV of the Copyright, Designers and Patents Act 1998 have been asserted.

To be read in conjunction with the specification and all relevant drawings.

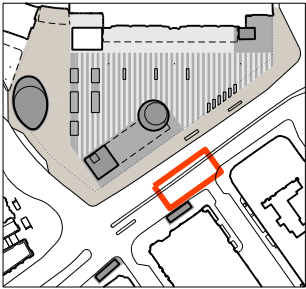

- KEY**
- EXISTING STRUCTURE
  - DARK GREY GRANITE
  - LIGHT GREY GRANITE
  - YORK STONE
- KEY**
- AEG ALUMINIUM BAR GRILLE
  - ALP ALUMINIUM PRESSING / PANEL / SHEET
  - BEG BLAST ENHANCED GLAZING
  - BL BLOCKWORK
  - CGS CURVED GRANITE SKIRTING
  - CGC CURVED GRANITE CLADDING
  - DPC DAMP PROOF COURSE
  - DPM DAMP ROOF MEMBRANE
  - EXG EXISTING FABRIC
  - FA FALL ARREST
  - GC GRANITE CLADDING
  - GF GRANITE FINS (APPROX 50% FREE AREA)
  - HVB HOSTILE VEHICLE BARRIERS
  - INS INSULATION
  - MC METAL CORNING
  - MD METAL DOORS
  - MDK METAL DECK
  - MG METAL GRILLE
  - MM METAL MESH (70-80% FREE AREA)
  - MP METAL PANEL
  - PMD PERFORATE METAL DOORS
  - RS RENDERED SOFFIT
  - SPM SINGLE PLY MEMBRANE ROOFING
  - WBP EXTERNAL GRADE PLYWOOD
  - WPM WATER PROOF MEMBRANE

03	29.11.11	HC	TS	SH
REVISED ISSUED FOR PLANNING UNDER CTRL ACT				
02	19.09.11	TS	TS	SH
ISSUED FOR PLANNING UNDER CTRL ACT				
01	29.07.11	CS	TS	SH
ISSUED FOR PLANNING/GRIP STAGE 4				
Issue	Date	By	Chkd	Appd

**Client**  
Cubitt House  
1 Battle Bridge Road  
London N1C 4AH  
Phone +44 (0)20 7147 6011  
Email  
KingCrossRedevelopmentProjectDocumentControl@networkrail.co.uk



**Stanton Williams**  
36 Graham Street  
London N1 8GJ  
Phone +44 (0)20 7880 6400  
Email 420@stantonwilliams.com  
www.stantonwilliams.com

**STANTON WILLIAMS**

**Job Title**  
King's Cross Station  
Redevelopment Programme  
Package 7

**Drawing Title**  
Proposed Euston Road Canopy East  
Ground Floor Plan + Roof Plan

ARC-DWG-SWA-SSQ-CBSA-CAP-0040

Scale at A1 1:100

Document Reference No

**Drawing Status**  
Planning/Grip Stage 4

SWA Job No	Drawing No	Rev.
420	SSQ-CAP-0040	03