


Entrance to flats
from street

Existing ground
floor retail unit

PROPOSED GROUND FLOOR
scale 1:100 @ A4

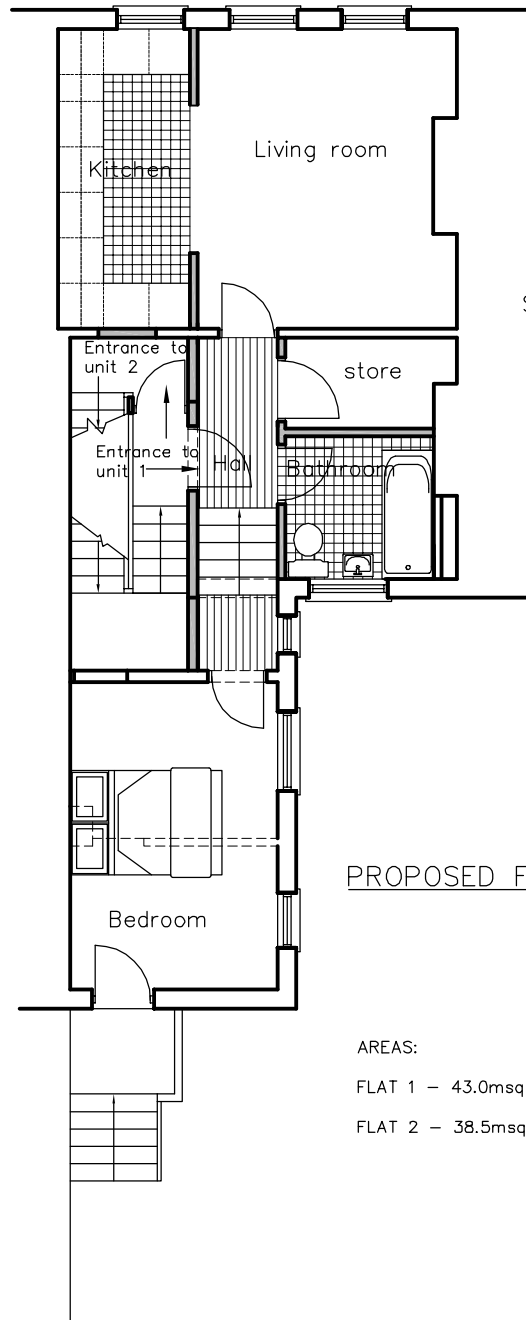


PROPOSED FIRST FLOOR


AREAS:

FLAT 1 – 43.0msq (including internal corridor and staircase)

FLAT 2 – 38.5msq (including staircase and area on first floor entrance)

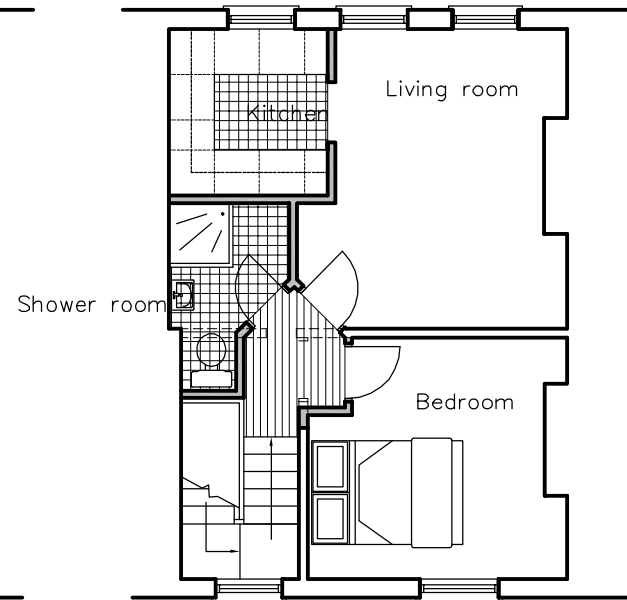


PROPOSED SECOND FLOOR

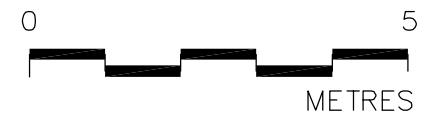

NOTES

1. ALL DIMENSIONS TO BE CHECKED AND CONFIRMED ON SITE
2. ALL DISCREPANCIES ARE TO BE REPORTED TO PRIOR TO WORK STARTING
3. ALL WORK AND MATERIALS TO BE IN ACCORDANCE WITH THE BUILDING REGULATIONS AND TO COMPLY WITH RELEVANT BRITISH STANDARDS
4. COPYRIGHT RESERVED.

A. Bin store removed 12.12.11				
Revised	By	Check	Date	Description
Client				
MRS HARRIS				
HPP ARCHITECTURE				
 Nick Hamilton 7 Hatfield Street, London, SE28 6JA Jon Presland 4 Wiggenshall Road, Watford, Herts. WD18 0AL				
Project				
73 MILL LANE LONDON NW6				
Drawing				
PROPOSED FLOOR PLANS				
Drawn by		Date		
HGH		OCT 11		
Drawing No.		Revision		
HPP/256/PR/001		A		
Drawing Scale:		AS SHOWN		